


DATE	
BY	
FINAL SURVEY	SURVEYED
NOTE BOOK	PLOTTED
NO.	TEMPLATE
	AREAS CHECKED

DATE	
BY	
ORIGINAL SURVEY	SURVEYED
NOTE BOOK	PLOTTED
NO.	TEMPLATE
	AREAS CHECKED

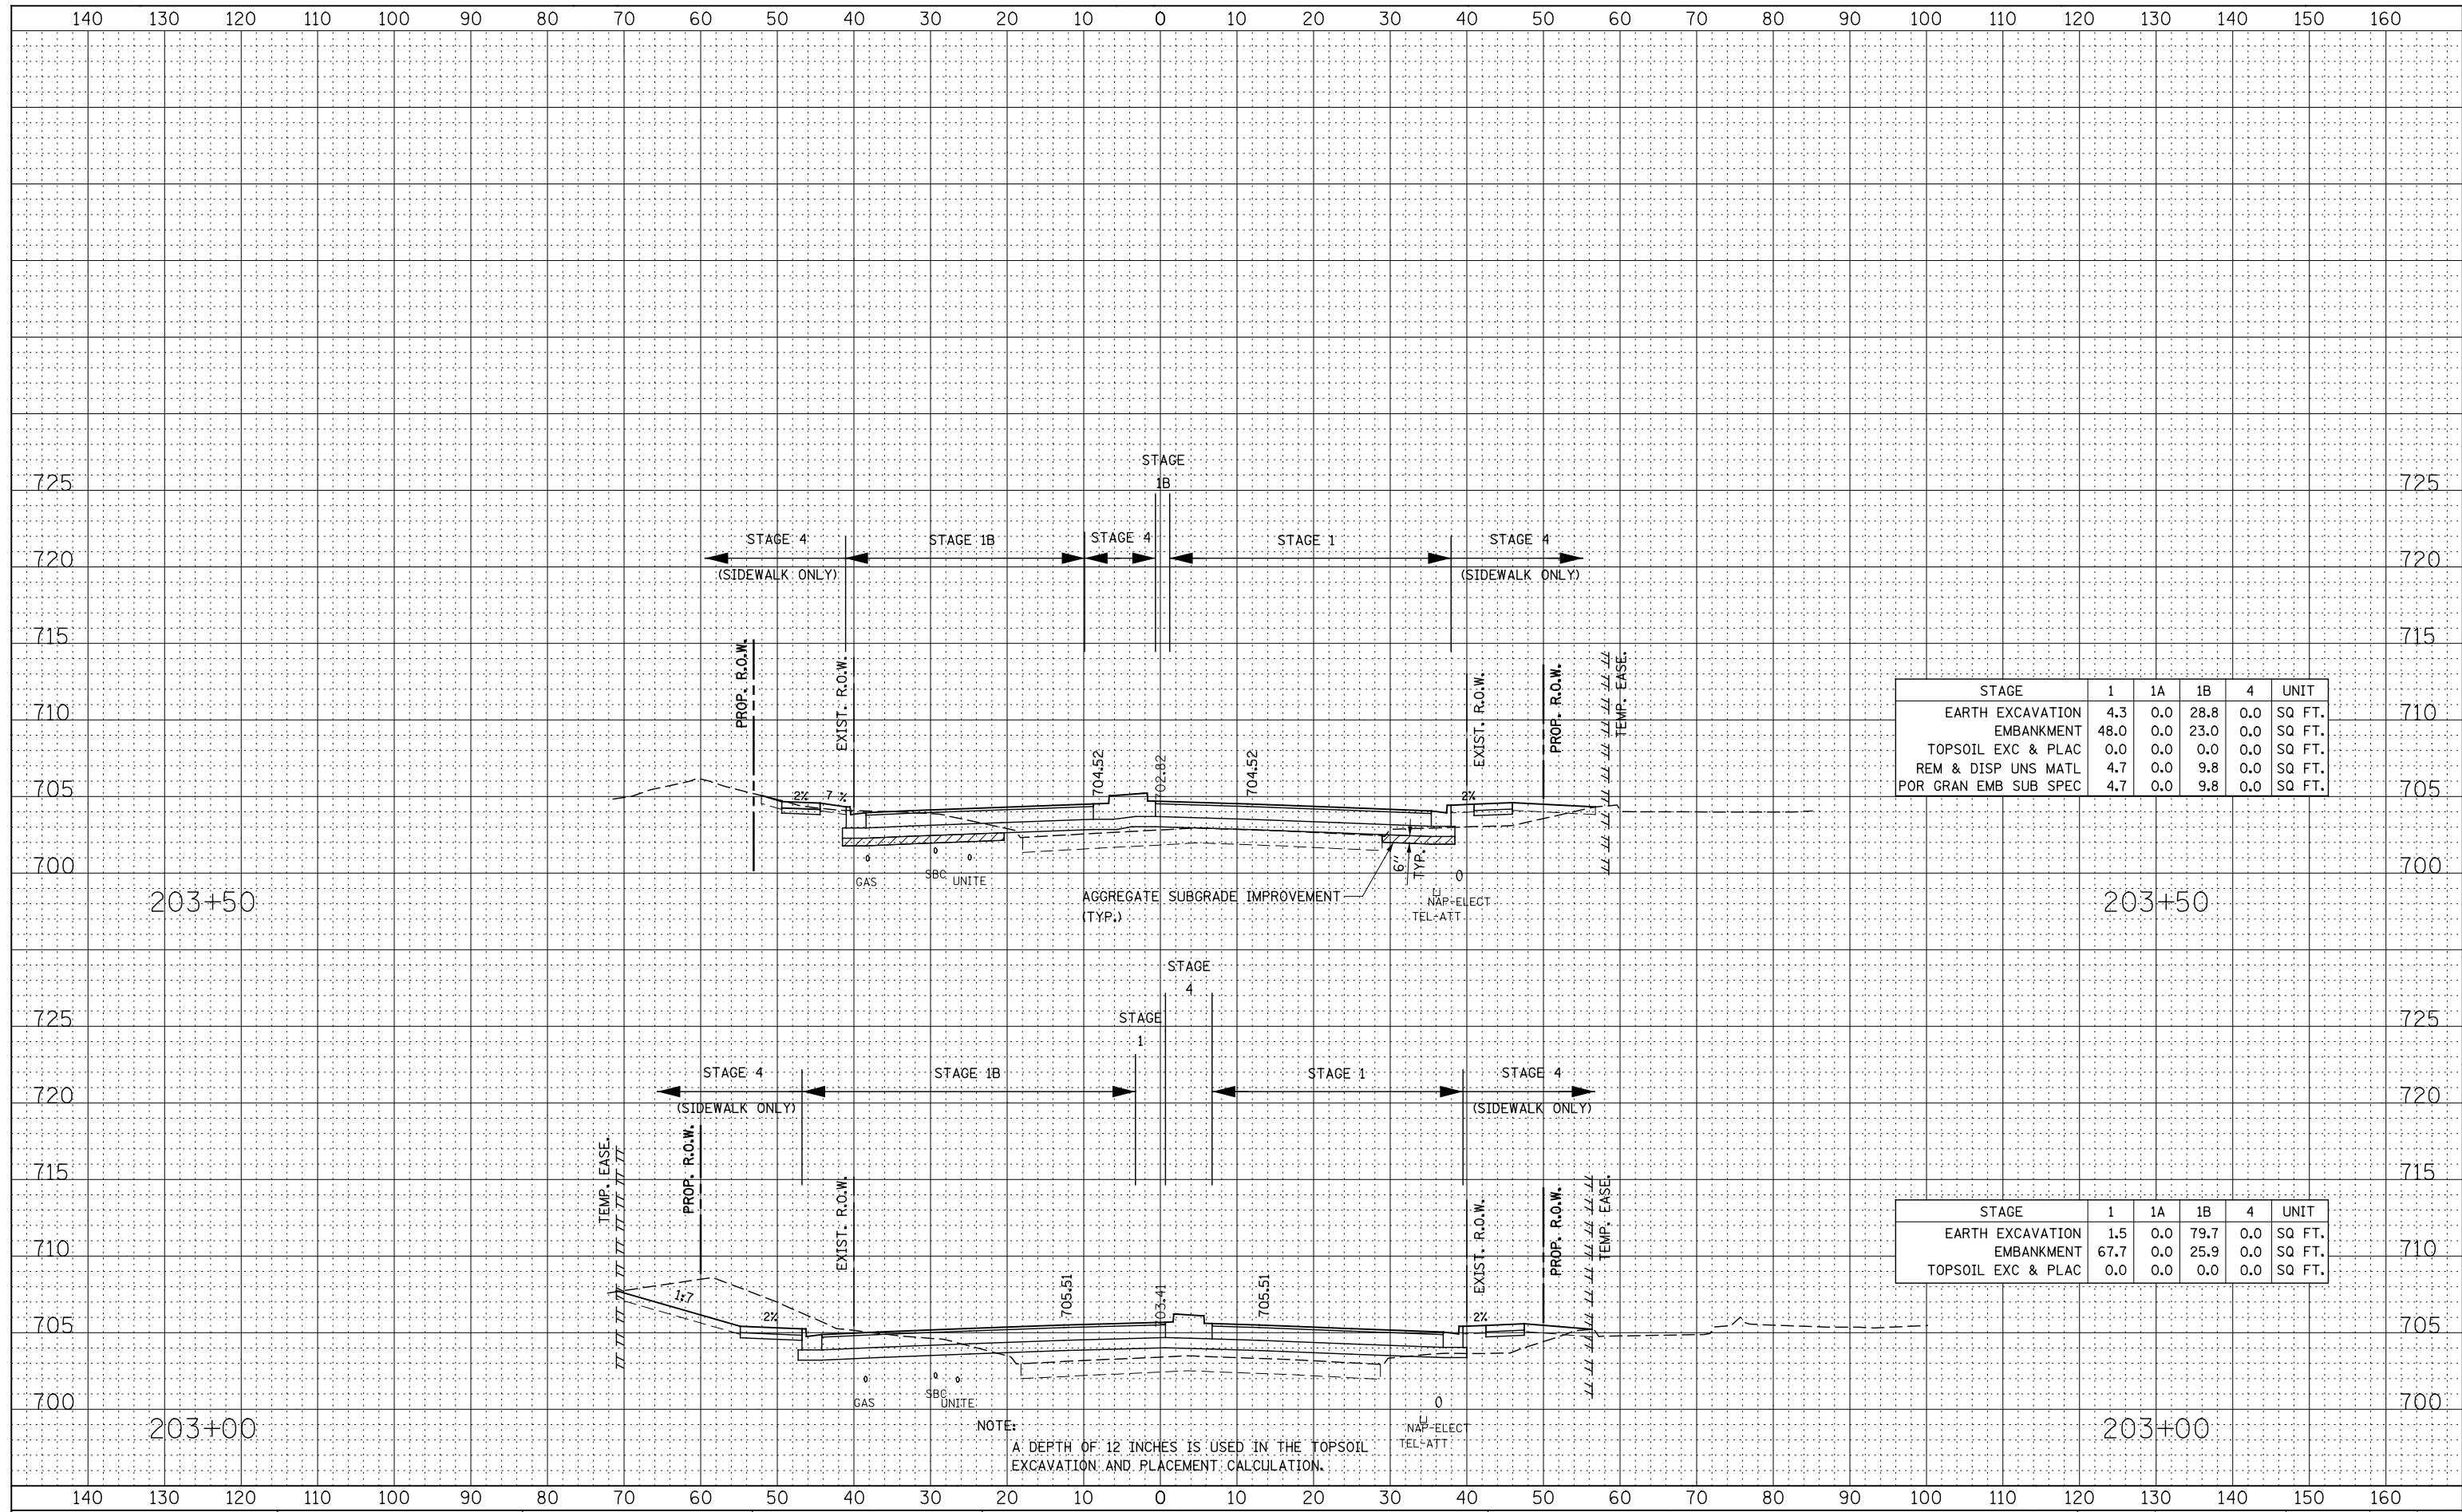

STAGE	1	1A	1B	4	UNIT
EARTH EXCAVATION	4.3	0.0	28.8	0.0	SQ FT.
EMBANKMENT	48.0	0.0	23.0	0.0	SQ FT.
TOPSOIL EXC & PLAC	0.0	0.0	0.0	0.0	SQ FT.
REM & DISP UNS MATL	4.7	0.0	9.8	0.0	SQ FT.
POR GRAN EMB SUB SPEC	4.7	0.0	9.8	0.0	SQ FT.

STAGE	1	1A	1B	4	UNIT
EARTH EXCAVATION	1.5	0.0	79.7	0.0	SQ FT.
EMBANKMENT	67.7	0.0	25.9	0.0	SQ FT.
TOPSOIL EXC & PLAC	0.0	0.0	0.0	0.0	SQ FT.

NOTE:
A DEPTH OF 12 INCHES IS USED IN THE TOPSOIL EXCAVATION AND PLACEMENT CALCULATION.

DESIGNED - RTA	REVISED -
DRAWN - KES	REVISED -
CHECKED - PJO	REVISED -
DATE - 12/14/2012	REVISED -

**STATE OF ILLINOIS
DEPARTMENT OF TRANSPORTATION**

**LIBERTY ST. / JEFFERSON AVE.
STAGE 1 THRU 4 CROSS-SECTIONS**

SCALE: SHEET NO. 7 OF 18 SHEETS STA. 203+00 TO STA. 203+50

F.A.P. RTE.	SECTION	COUNTY	TOTAL SHEETS	SHEET NO.
338	(112 & 113) WRS-7	DUPAGE	1156	1088
CONTRACT NO. 60R30				
FED. ROAD DIST. NO. ILLINOIS FED. AID PROJECT				