


DATE	
BY	
FINAL SURVEY PLOTTED	
NOTE BOOK	
AREAS CHECKED	

DATE	
BY	
ORIGINAL SURVEY PLOTTED	
NOTE BOOK	
AREAS CHECKED	

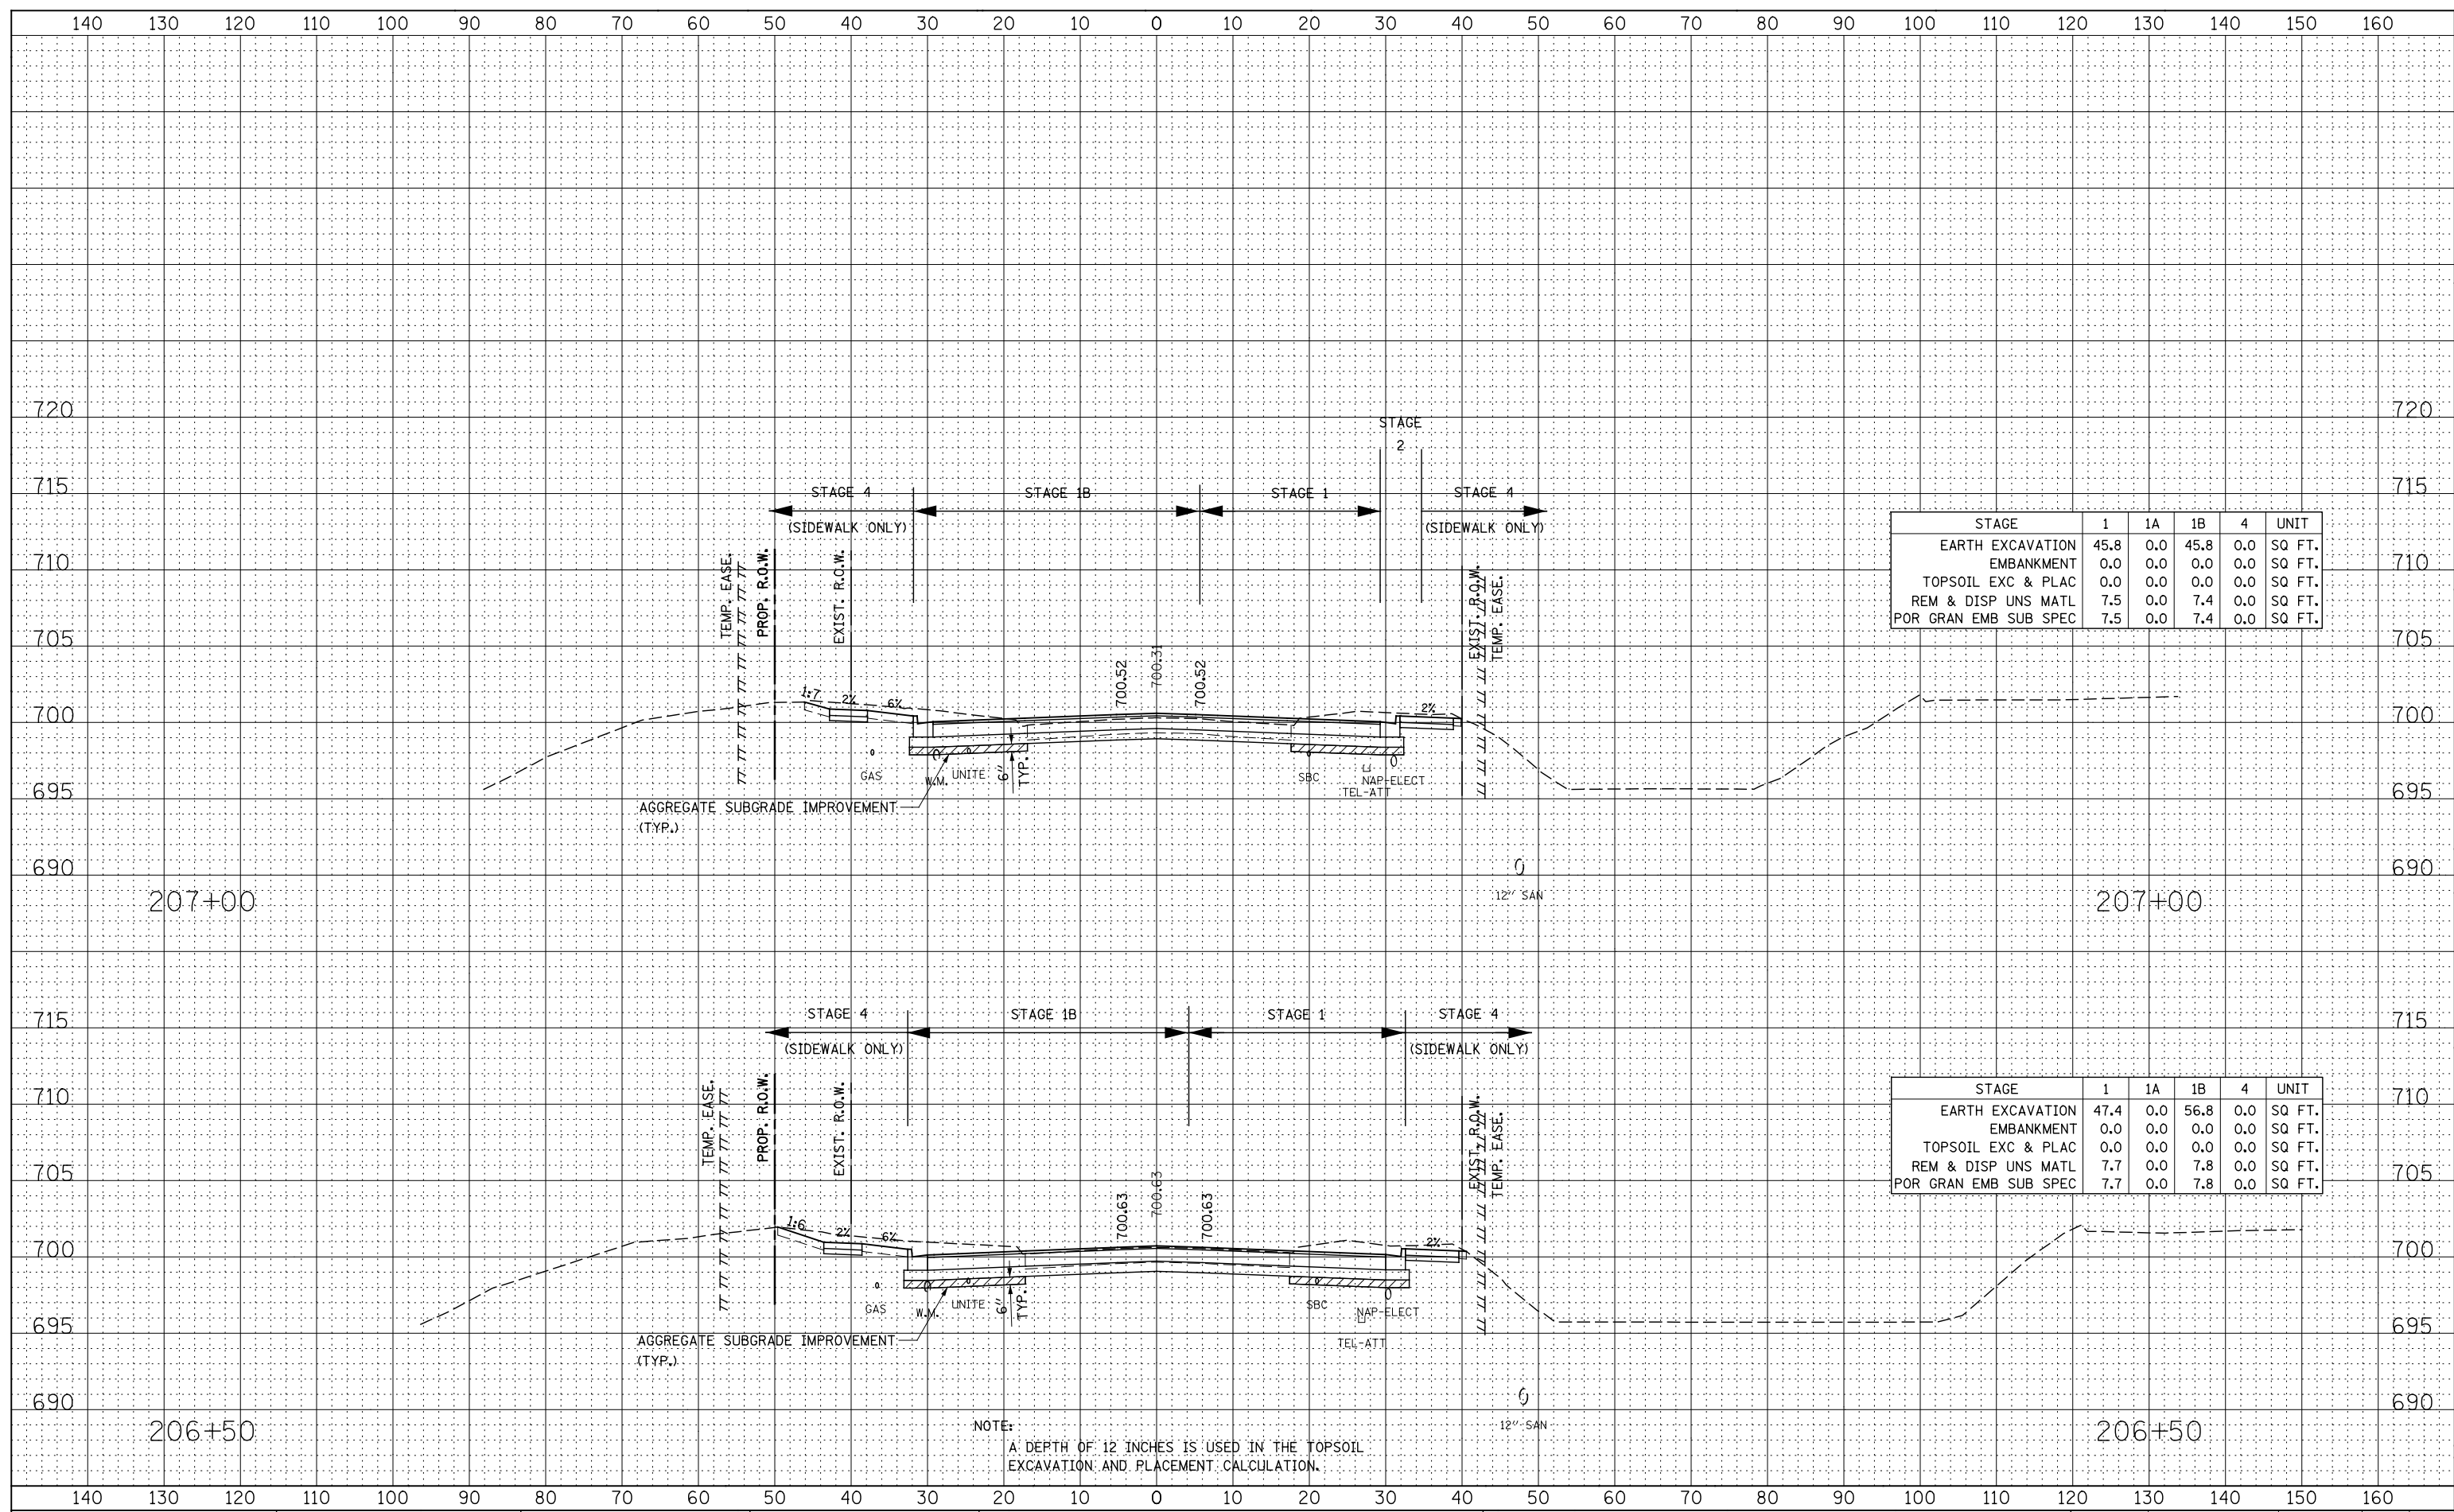

STAGE	1	1A	1B	4	UNIT
EARTH EXCAVATION	45.8	0.0	45.8	0.0	SQ FT.
EMBANKMENT	0.0	0.0	0.0	0.0	SQ FT.
TOPSOIL EXC & PLAC	0.0	0.0	0.0	0.0	SQ FT.
REM & DISP UNS MATL	7.5	0.0	7.4	0.0	SQ FT.
POR GRAN EMB SUB SPEC	7.5	0.0	7.4	0.0	SQ FT.

STAGE	1	1A	1B	4	UNIT
EARTH EXCAVATION	47.4	0.0	56.8	0.0	SQ FT.
EMBANKMENT	0.0	0.0	0.0	0.0	SQ FT.
TOPSOIL EXC & PLAC	0.0	0.0	0.0	0.0	SQ FT.
REM & DISP UNS MATL	7.7	0.0	7.8	0.0	SQ FT.
POR GRAN EMB SUB SPEC	7.7	0.0	7.8	0.0	SQ FT.

NOTE:
A DEPTH OF 12 INCHES IS USED IN THE TOPSOIL EXCAVATION AND PLACEMENT CALCULATION.

DESIGNED - RTA	REVISED -
DRAWN - KES	REVISED -
CHECKED - PJO	REVISED -
DATE - 12/14/2012	REVISED -

**STATE OF ILLINOIS
DEPARTMENT OF TRANSPORTATION**

**LIBERTY ST. / JEFFERSON AVE.
STAGE 1 THRU 4 CROSS-SECTIONS**

SCALE: SHEET NO. 11 OF 18 SHEETS STA. 206+50 TO STA. 207+00

F.A.P. RTE.	SECTION	COUNTY	TOTAL SHEETS	SHEET NO.
338	(112 & 113) WRS-7	DUPAGE	1156	1092
CONTRACT NO. 60R30				
FED. ROAD DIST. NO. ILLINOIS FED. AID PROJECT				