


DATE	
BY	
FINAL SURVEY	SURVEYED
NOTE BOOK	PLOTTED
NO.	TEMPLATE
	AREAS CHECKED

DATE	
BY	
ORIGINAL SURVEY	SURVEYED
NOTE BOOK	PLOTTED
NO.	TEMPLATE
	AREAS CHECKED

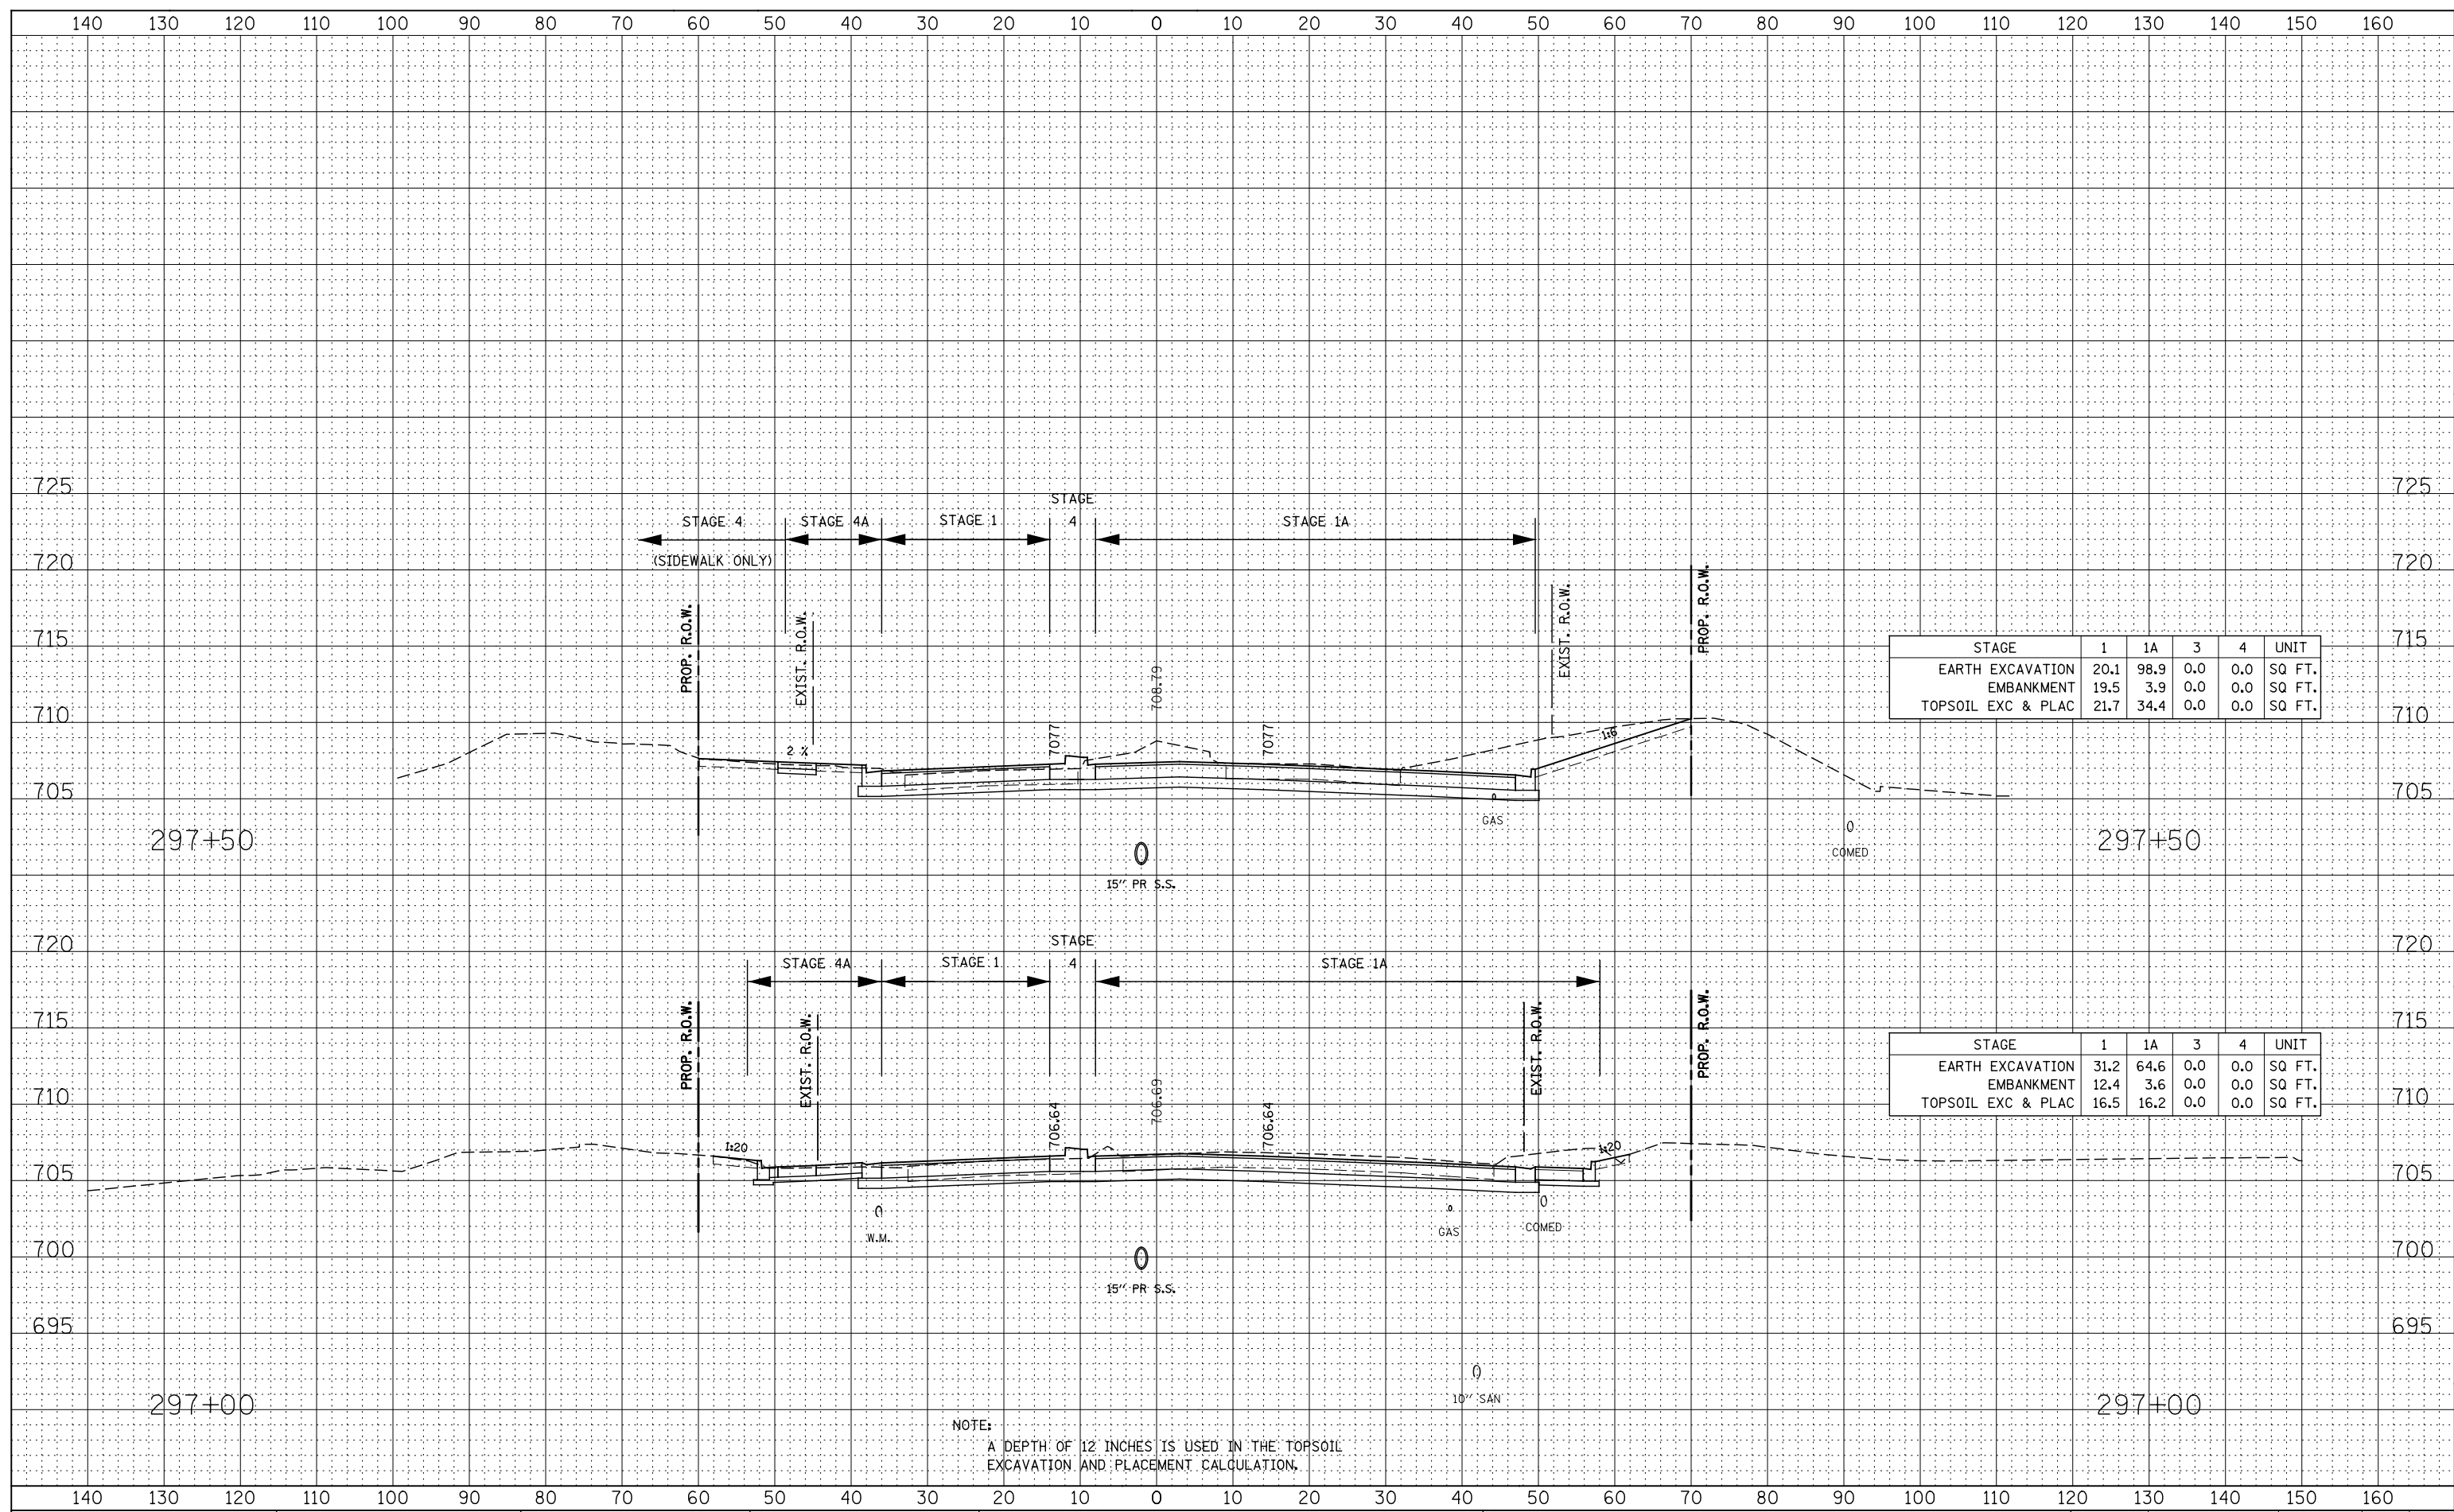

STAGE	1	1A	3	4	UNIT
EARTH EXCAVATION	20.1	98.9	0.0	0.0	SQ FT.
EMBANKMENT	19.5	3.9	0.0	0.0	SQ FT.
TOPSOIL EXC & PLAC	21.7	34.4	0.0	0.0	SQ FT.

STAGE	1	1A	3	4	UNIT
EARTH EXCAVATION	31.2	64.6	0.0	0.0	SQ FT.
EMBANKMENT	12.4	3.6	0.0	0.0	SQ FT.
TOPSOIL EXC & PLAC	16.5	16.2	0.0	0.0	SQ FT.

NOTE:  
A DEPTH OF 12 INCHES IS USED IN THE TOPSOIL EXCAVATION AND PLACEMENT CALCULATION.

**STATE OF ILLINOIS  
DEPARTMENT OF TRANSPORTATION**

**MERIDIAN PKWY. / GLACIER PARK AVE.  
STAGE 1 THRU 4 CROSS-SECTIONS**

DESIGNED - RTA	REVISED -
DRAWN - KES	REVISED -
CHECKED - PJO	REVISED -
DATE - 12/14/2012	REVISED -

SCALE: SHEET NO. 8 OF 14 SHEETS STA. 297+00 TO STA. 297+50

F.A.P. RTE.	SECTION	COUNTY	TOTAL SHEETS	SHEET NO.
338	(112 & 113) WRS-7	DUPAGE	1156	1116
CONTRACT NO. 60R30				
FED. ROAD DIST. NO. ILLINOIS FED. AID PROJECT				