


DESIGNED	RTA
DRAWN	KES
CHECKED	PJD
DATE	12/14/2012

DESIGNED	RTA
DRAWN	KES
CHECKED	PJD
DATE	12/14/2012

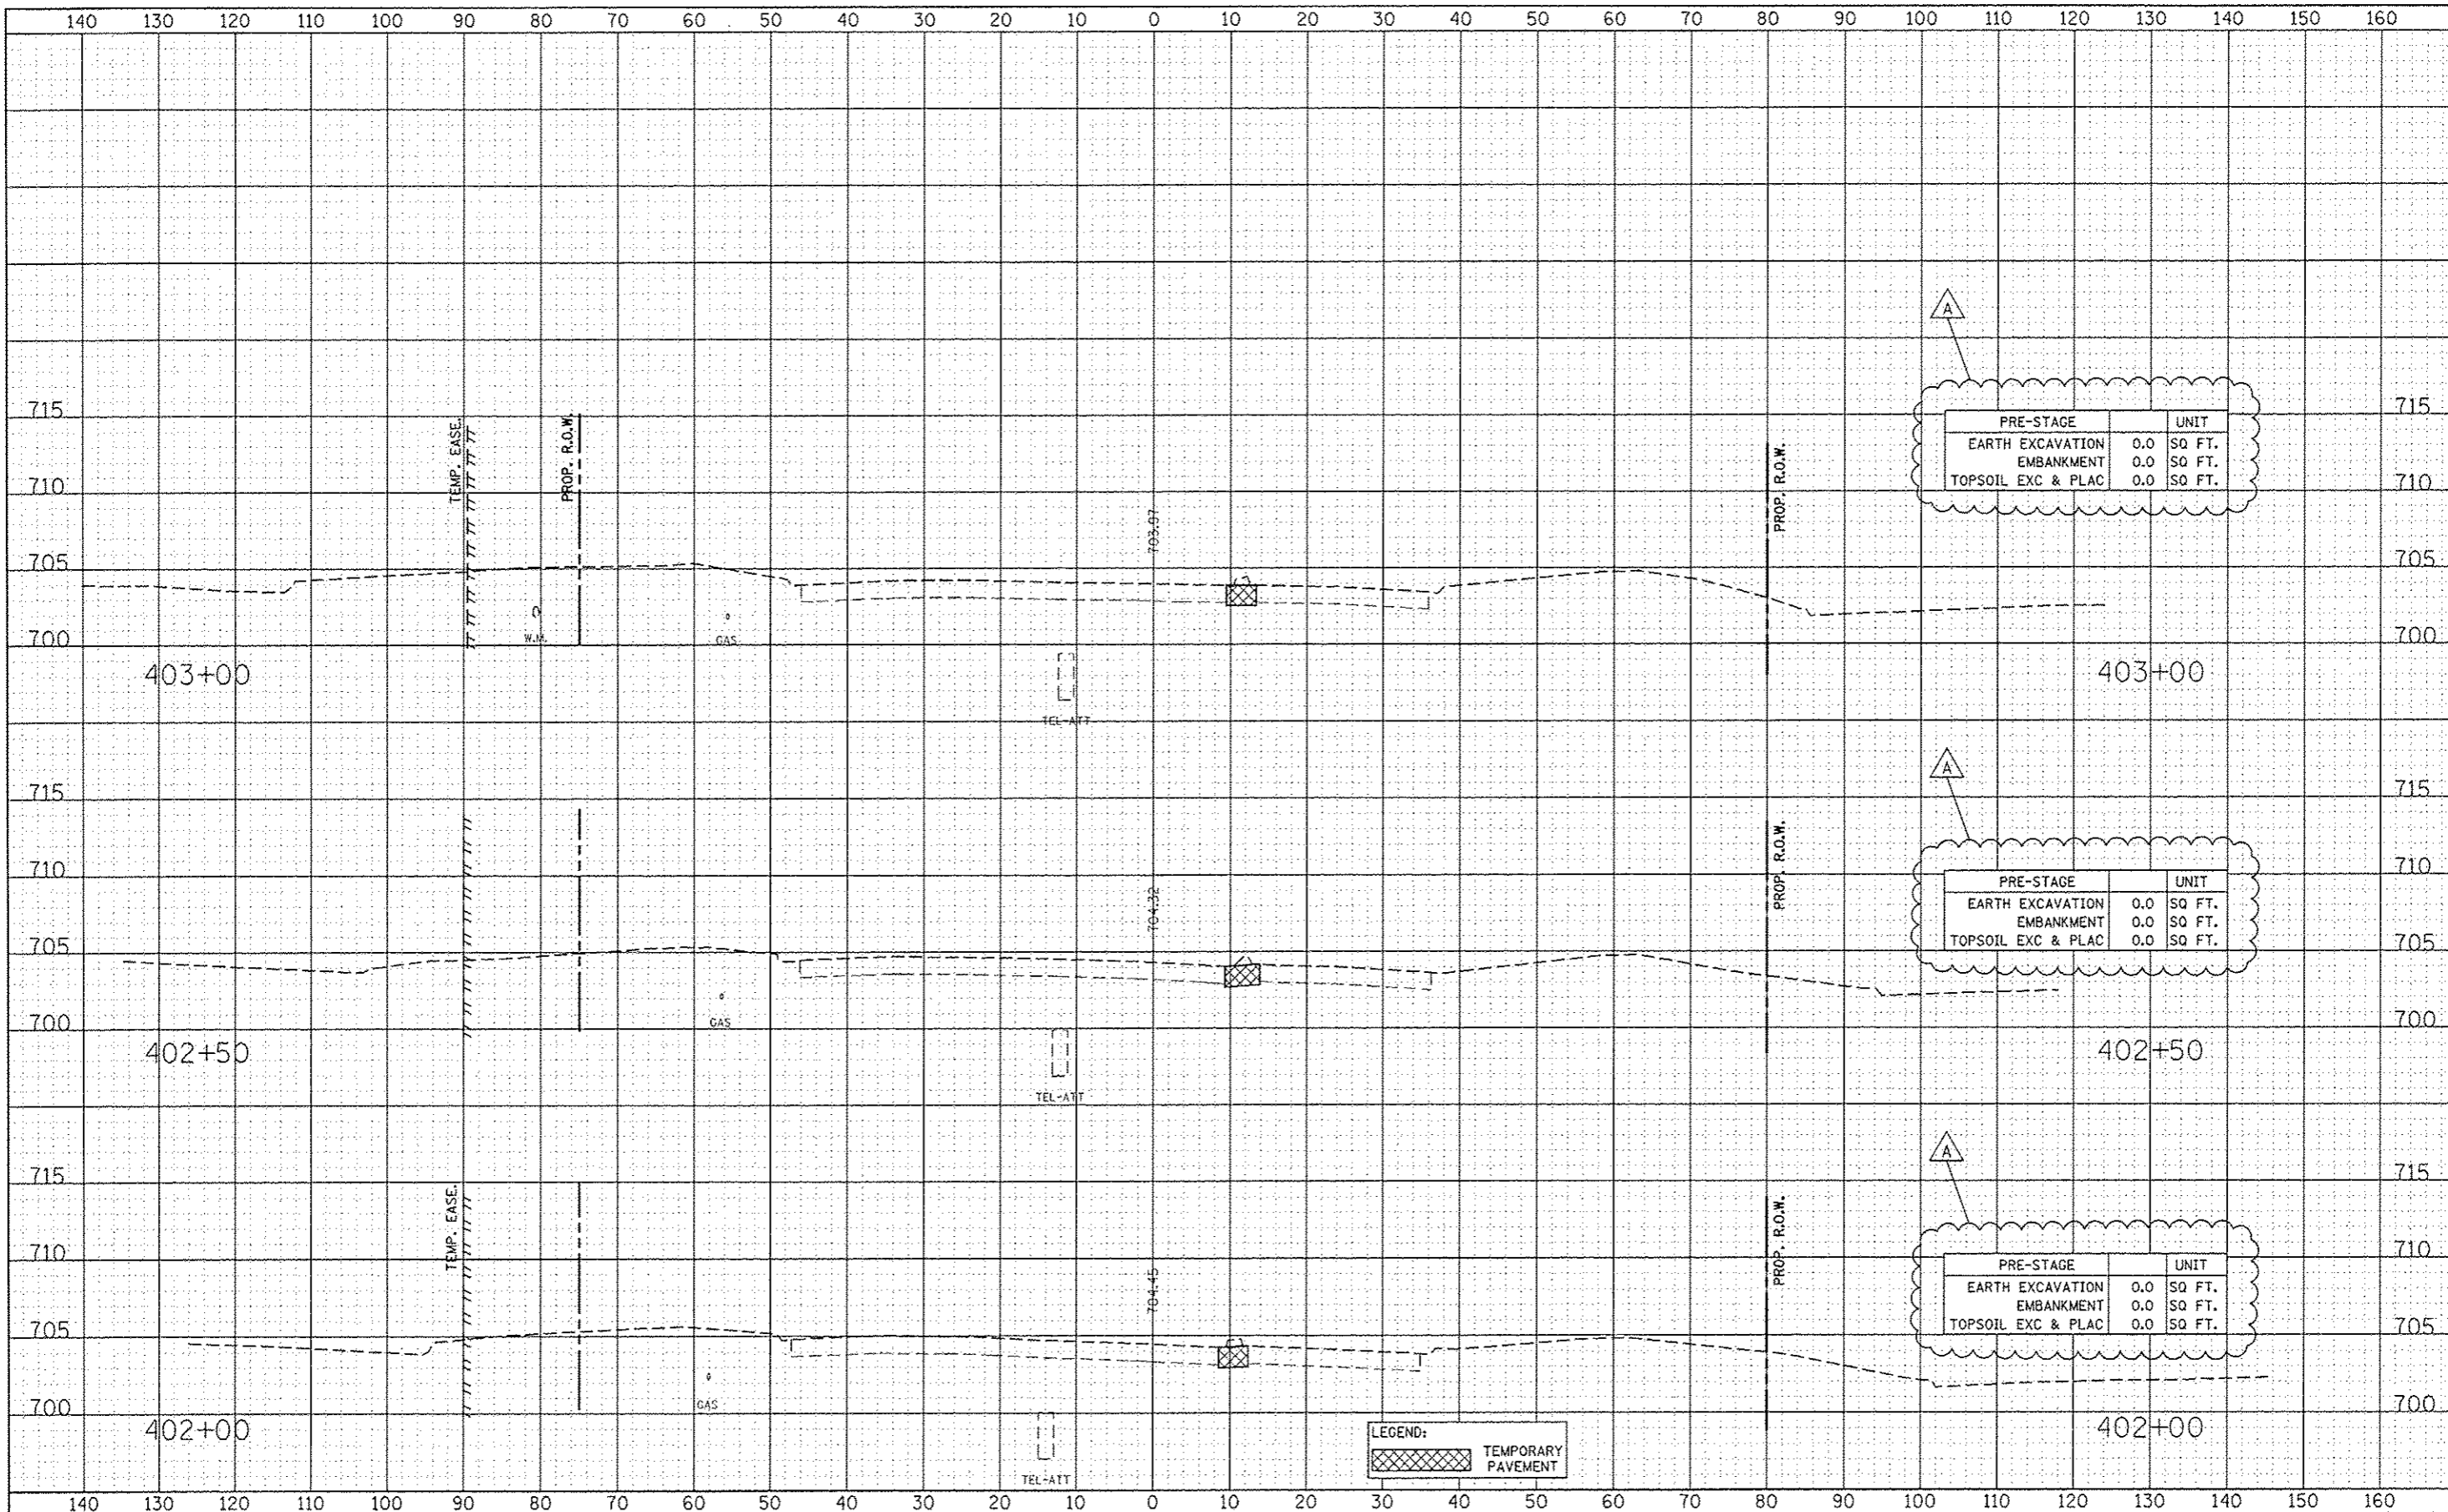

DESIGNED	RTA	REVISED	ADDENDUM A 02/20/2013
DRAWN	KES	REVISED	
CHECKED	PJD	REVISED	
DATE	12/14/2012	REVISED	

STATE OF ILLINOIS  
DEPARTMENT OF TRANSPORTATION

NORTH AURORA ROAD  
PRE-STAGE CROSS-SECTIONS

F.A.P. RTE.	SECTION	COUNTY	TOTAL SHEETS	SHEET NO.
33B	(112 & 113) WRS-7	DUPAGE	1156	1124
FEG. ROAD DIST. NO.		ILLINOIS FED. AID PROJECT		

SCALE: SHEET NO. 2 OF 6 SHEETS STA. 402+00 TO STA. 403+00

CONTRACT NO. 60R30