


DATE	
BY	
FINAL SURVEY	SURVEYED
NOTE BOOK	PLOTTED
NO.	TEMPLATE
	AREAS CHECKED

DATE	
BY	
ORIGINAL SURVEY	SURVEYED
NOTE BOOK	PLOTTED
NO.	TEMPLATE
	AREAS CHECKED

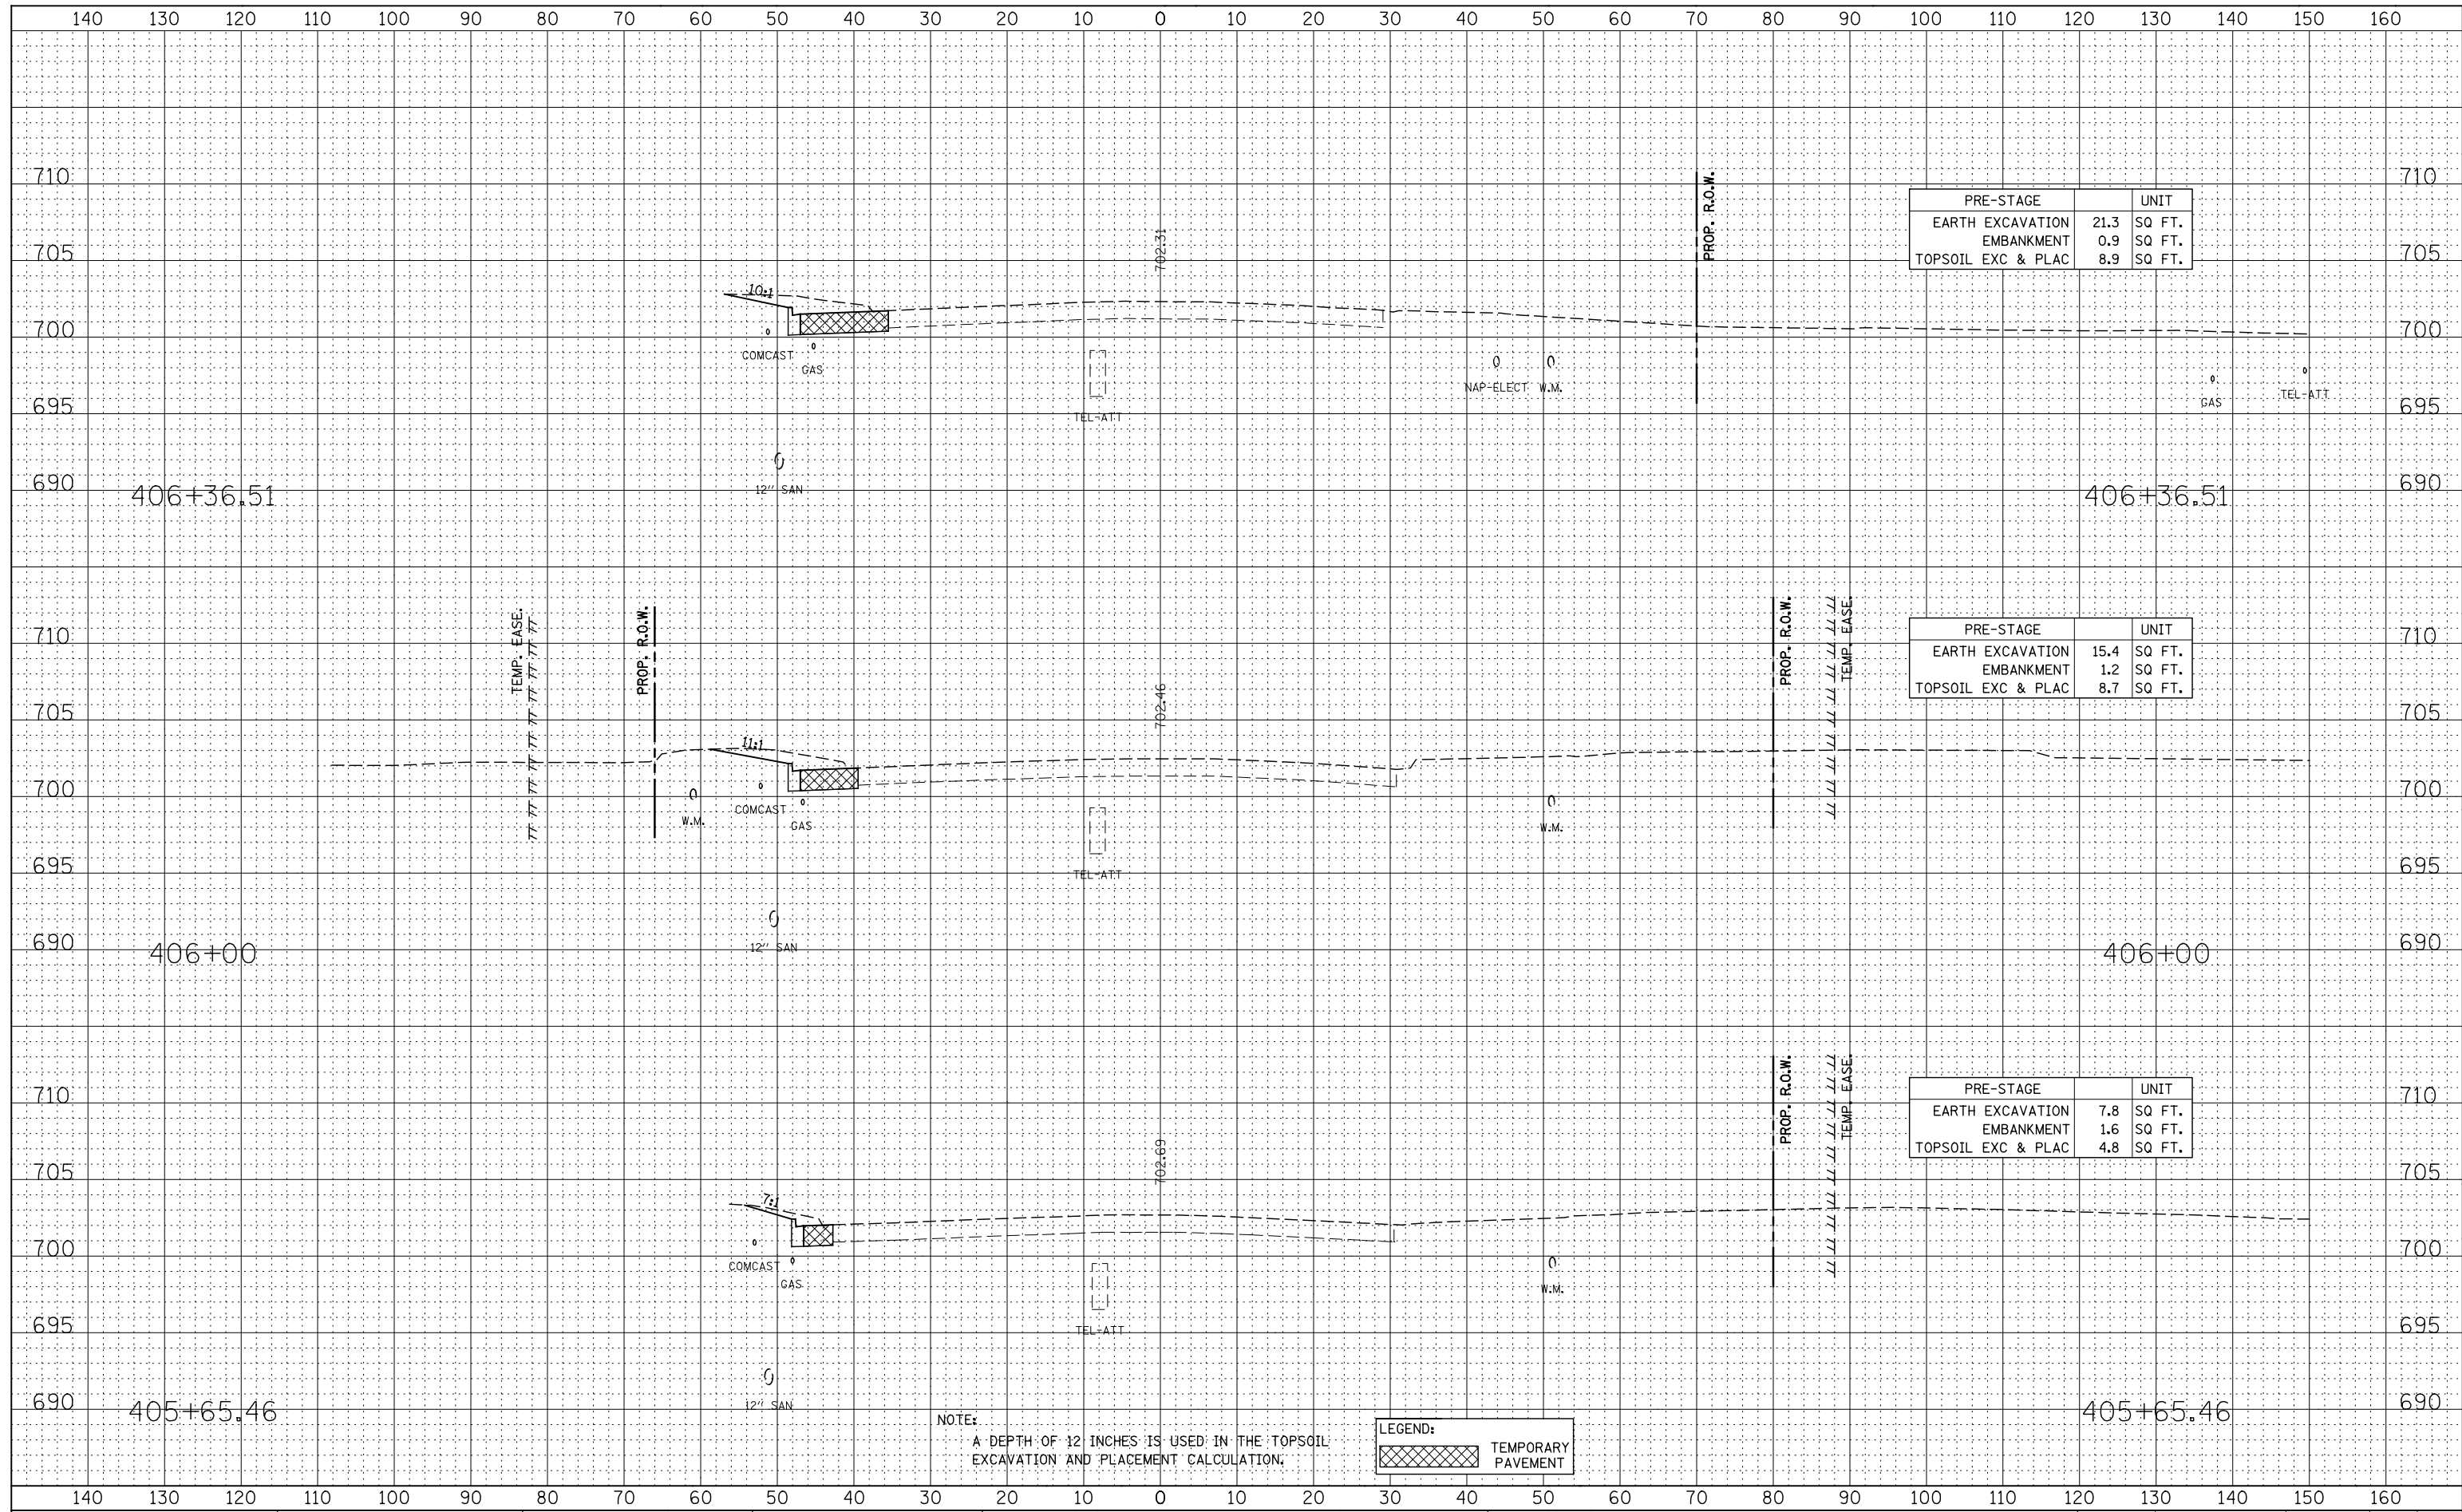

PRE-STAGE	UNIT
EARTH EXCAVATION	21.3 SQ FT.
EMBANKMENT	0.9 SQ FT.
TOPSOIL EXC & PLAC	8.9 SQ FT.

PRE-STAGE	UNIT
EARTH EXCAVATION	15.4 SQ FT.
EMBANKMENT	1.2 SQ FT.
TOPSOIL EXC & PLAC	8.7 SQ FT.

PRE-STAGE	UNIT
EARTH EXCAVATION	7.8 SQ FT.
EMBANKMENT	1.6 SQ FT.
TOPSOIL EXC & PLAC	4.8 SQ FT.

NOTE:  
A DEPTH OF 12 INCHES IS USED IN THE TOPSOIL EXCAVATION AND PLACEMENT CALCULATION.

LEGEND:
TEMPORARY PAVEMENT

STATE OF ILLINOIS  
DEPARTMENT OF TRANSPORTATION

NORTH AURORA ROAD  
PRE-STAGE CROSS-SECTIONS

DESIGNED - RTA	REVISED -
DRAWN - KES	REVISED -
CHECKED - PJO	REVISED -
DATE - 12/14/2012	REVISED -

SCALE: SHEET NO. 5 OF 6 SHEETS STA. 405+65.46 TO STA. 406+36.51

F.A.P. RTE.	SECTION	COUNTY	TOTAL SHEETS	SHEET NO.
338	(112 & 113) WRS-7	DUPAGE	1156	1127
CONTRACT NO. 60R30				
FED. ROAD DIST. NO. ILLINOIS FED. AID PROJECT				