


DATE	BY

DATE	BY

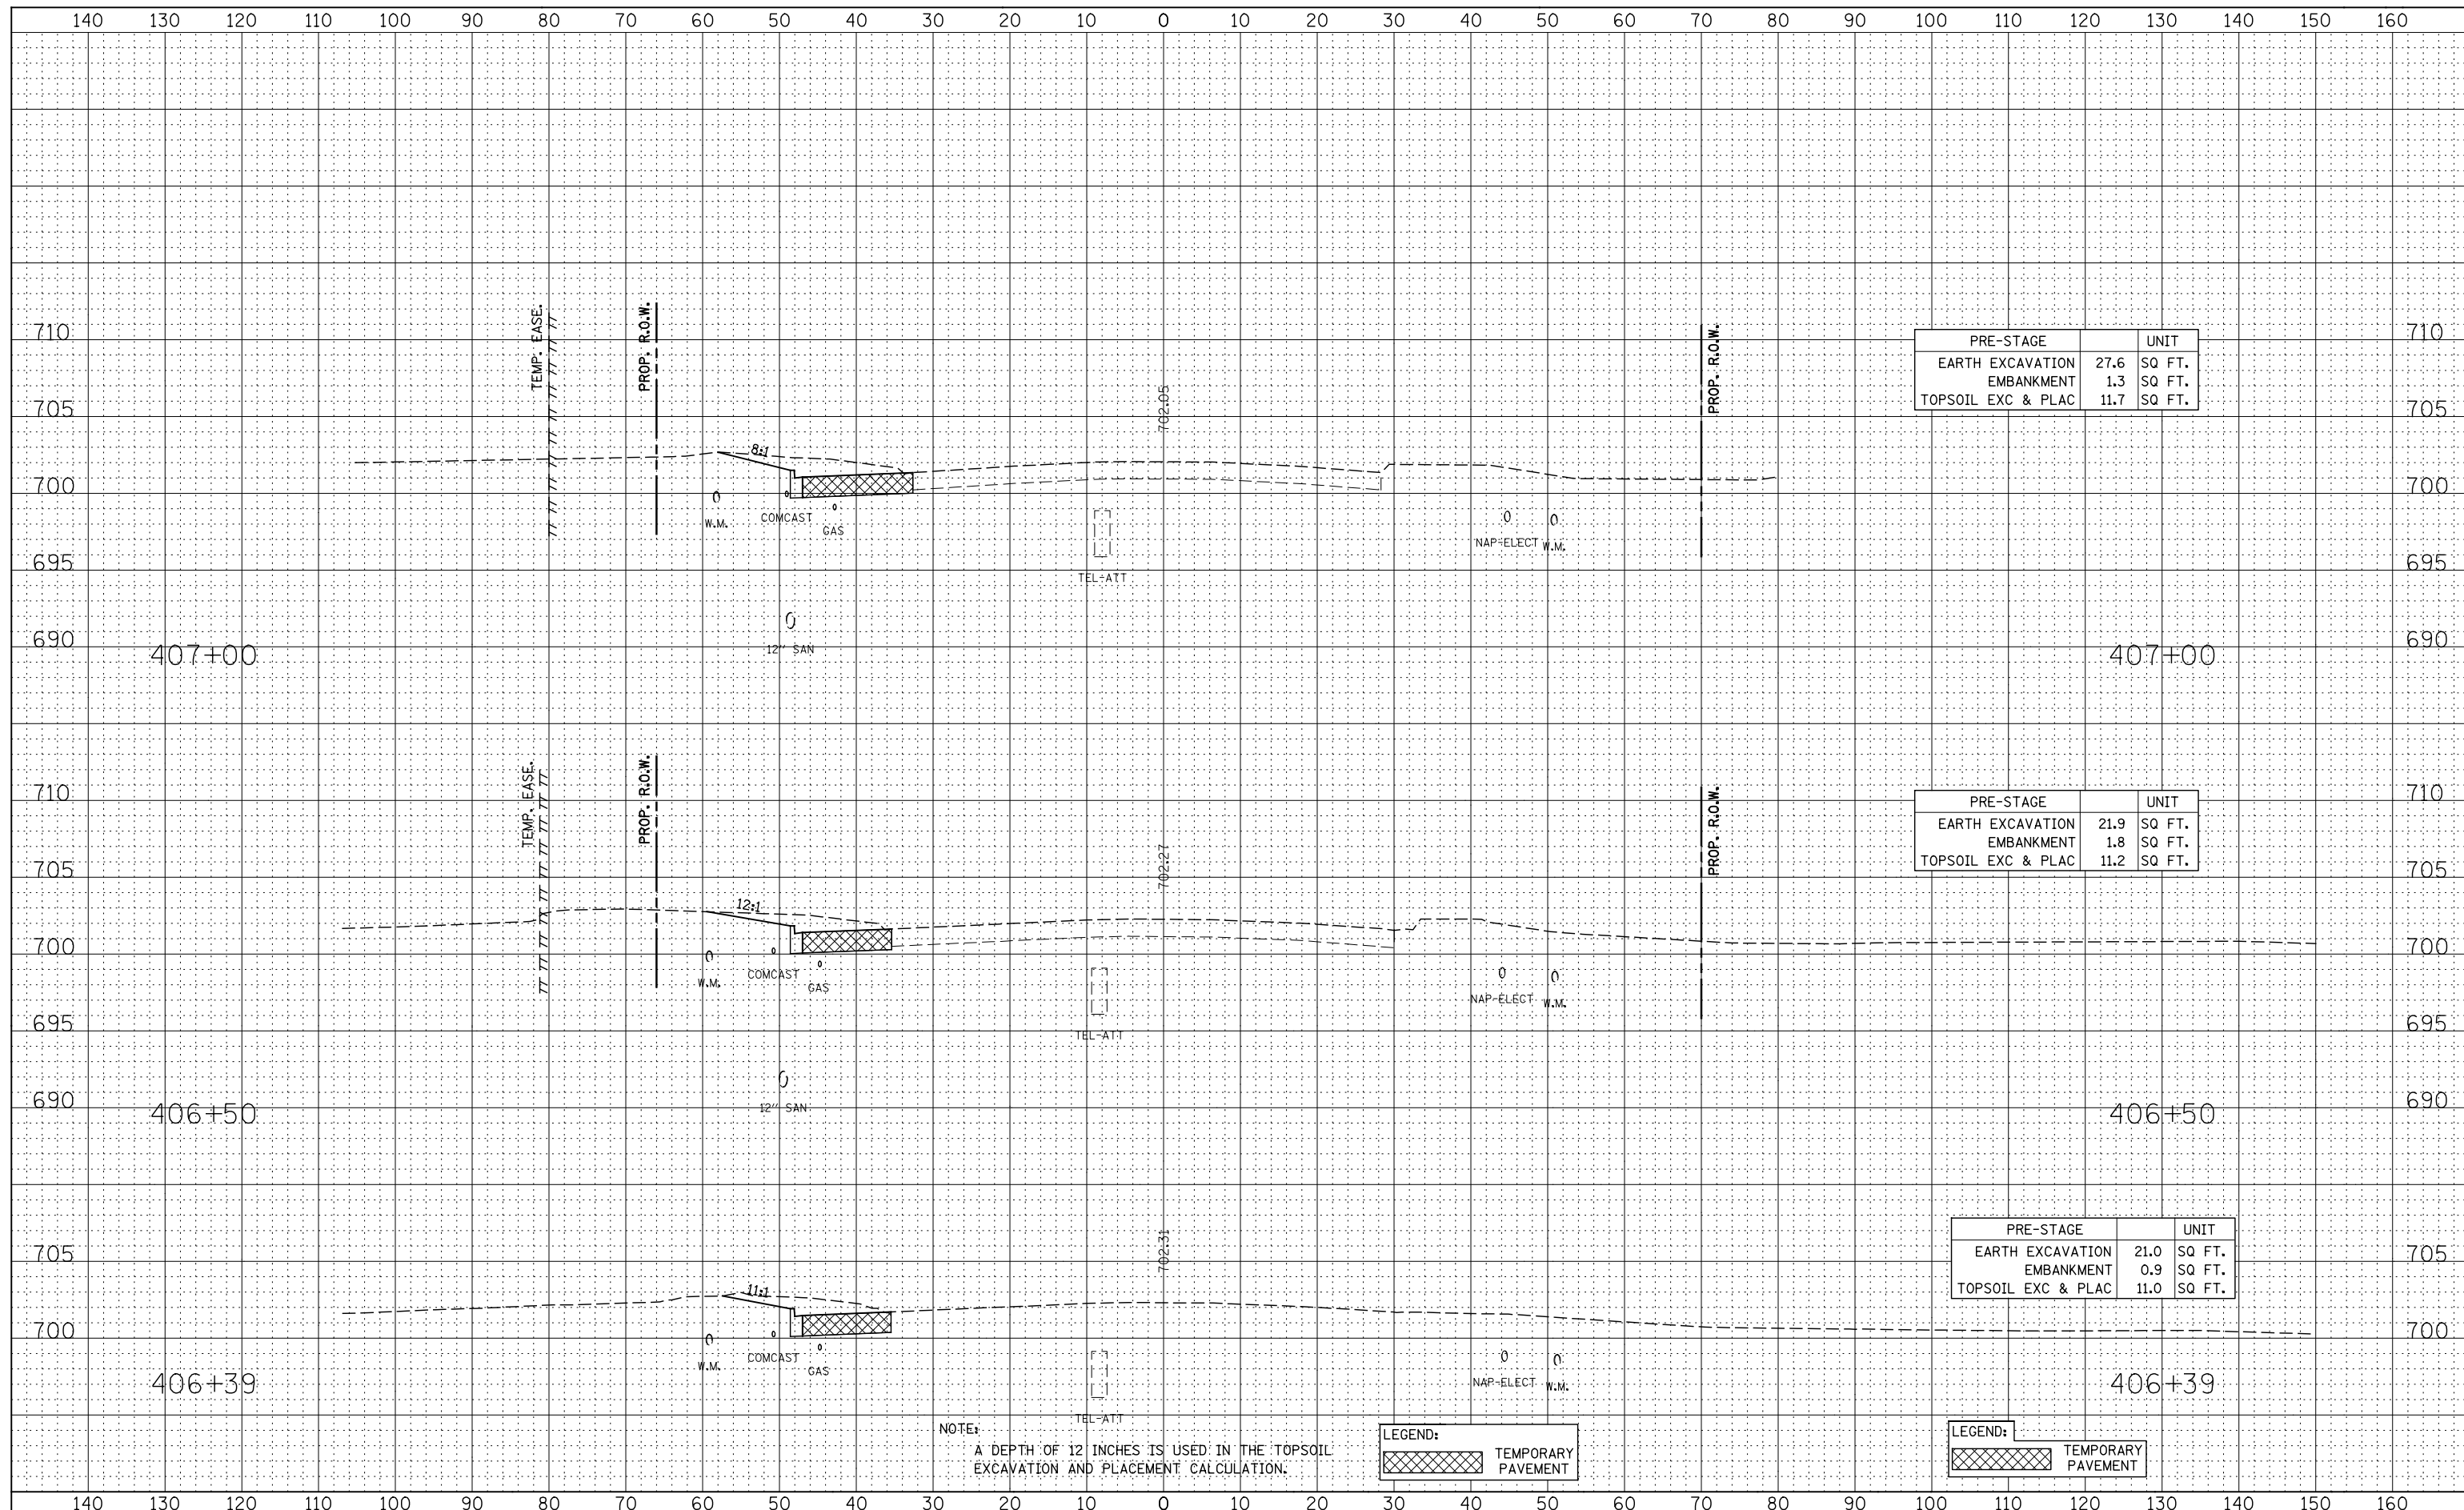

PRE-STAGE		UNIT
EARTH EXCAVATION	27.6	SQ FT.
EMBANKMENT	1.3	SQ FT.
TOPSOIL EXC & PLAC	11.7	SQ FT.

PRE-STAGE		UNIT
EARTH EXCAVATION	21.9	SQ FT.
EMBANKMENT	1.8	SQ FT.
TOPSOIL EXC & PLAC	11.2	SQ FT.

PRE-STAGE		UNIT
EARTH EXCAVATION	21.0	SQ FT.
EMBANKMENT	0.9	SQ FT.
TOPSOIL EXC & PLAC	11.0	SQ FT.

NOTE: A DEPTH OF 12 INCHES IS USED IN THE TOPSOIL EXCAVATION AND PLACEMENT CALCULATION.

LEGEND: TEMPORARY PAVEMENT

LEGEND: TEMPORARY PAVEMENT

STATE OF ILLINOIS
DEPARTMENT OF TRANSPORTATION

NORTH AURORA ROAD
PRE-STAGE CROSS-SECTIONS

DESIGNED - RTA	REVISED -
DRAWN - KES	REVISED -
CHECKED - PJO	REVISED -
DATE - 12/14/2012	REVISED -

F.A.P. RTE.	SECTION	COUNTY	TOTAL SHEETS	SHEET NO.
338	(112 & 113) WRS-7	DUPAGE	1156	1128
CONTRACT NO. 60R30				
FED. ROAD DIST. NO.	ILLINOIS	FED. AID PROJECT		

SCALE: SHEET NO. 6 OF 6 SHEETS STA. 406+39 TO STA. 407+00