


DATE	
DESIGNED	RTA
DRAWN	KES
CHECKED	PJO
DATE	12/14/2012

DATE	
DESIGNED	RTA
DRAWN	KES
CHECKED	PJO
DATE	12/14/2012

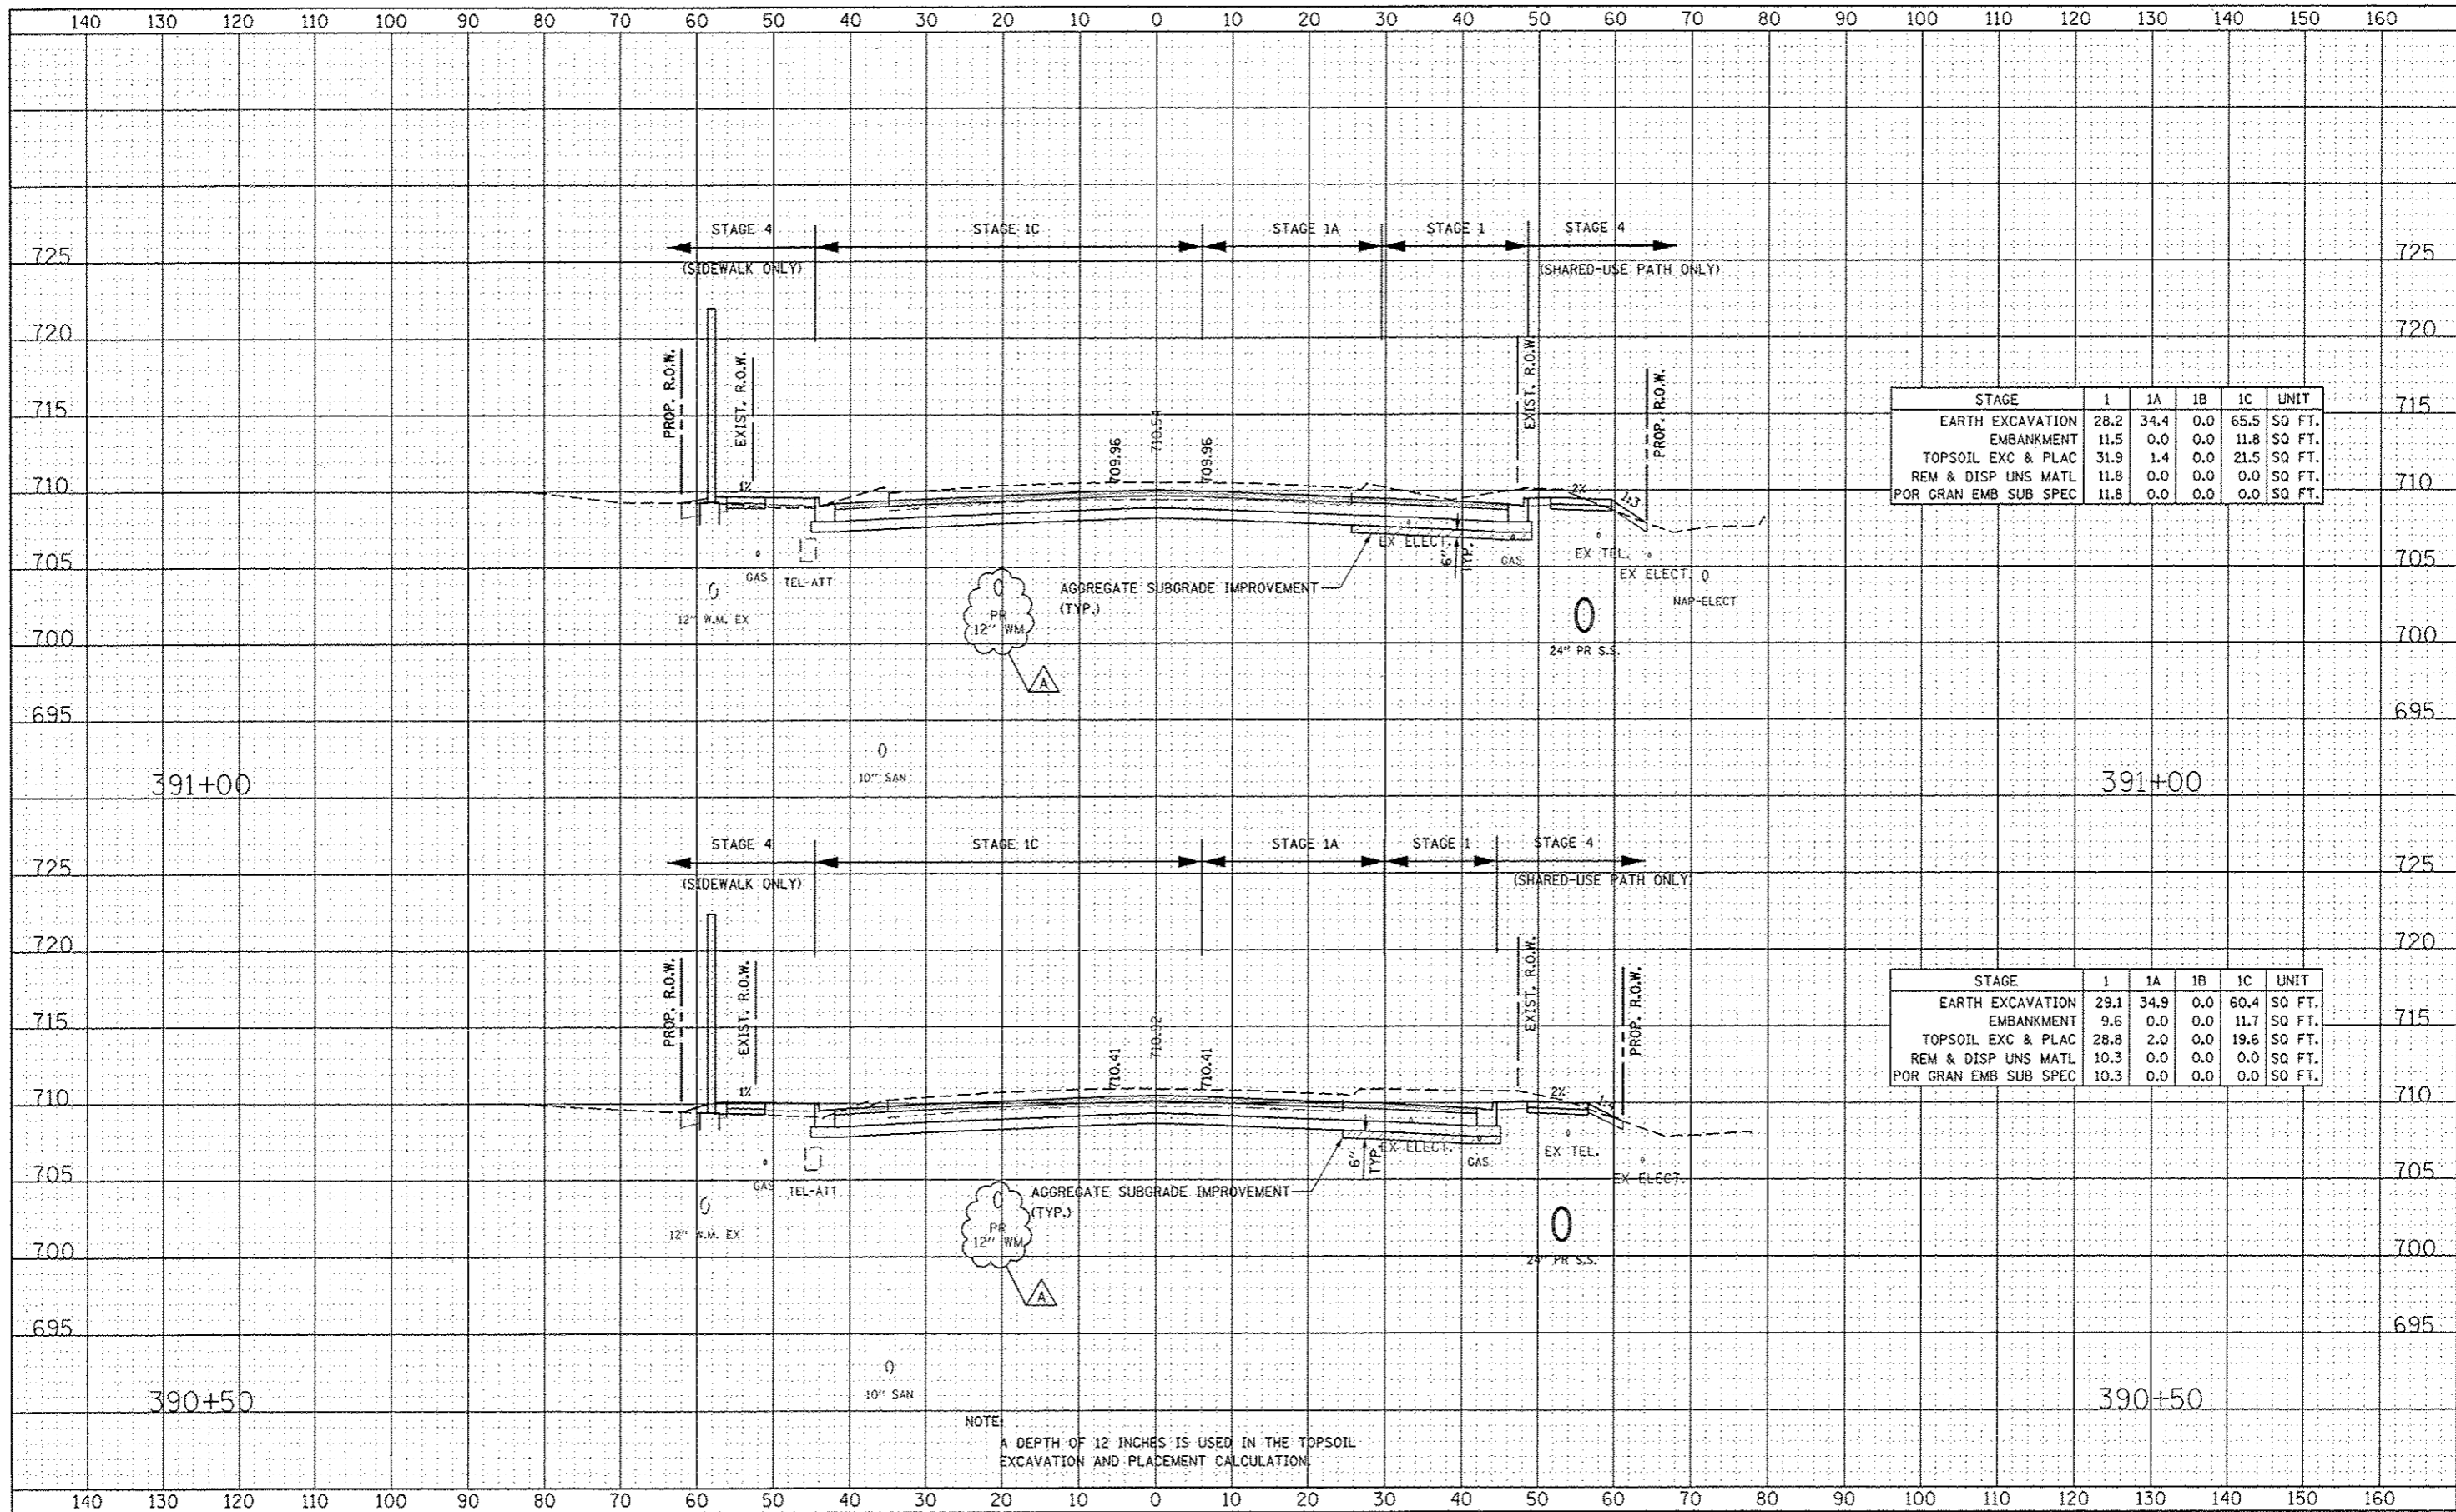

STAGE	1	1A	1B	1C	UNIT
EARTH EXCAVATION	28.2	34.4	0.0	65.5	SQ FT.
EMBANKMENT	11.5	0.0	0.0	11.8	SQ FT.
TOPSOIL EXC & PLAC	31.9	1.4	0.0	21.5	SQ FT.
REM & DISP UNS MATL	11.8	0.0	0.0	0.0	SQ FT.
POR GRAN EMB SUB SPEC	11.8	0.0	0.0	0.0	SQ FT.

STAGE	1	1A	1B	1C	UNIT
EARTH EXCAVATION	29.1	34.9	0.0	60.4	SQ FT.
EMBANKMENT	9.6	0.0	0.0	11.7	SQ FT.
TOPSOIL EXC & PLAC	28.8	2.0	0.0	19.6	SQ FT.
REM & DISP UNS MATL	10.3	0.0	0.0	0.0	SQ FT.
POR GRAN EMB SUB SPEC	10.3	0.0	0.0	0.0	SQ FT.

NOTE:
A DEPTH OF 12 INCHES IS USED IN THE TOPSOIL EXCAVATION AND PLACEMENT CALCULATION.

DESIGNED	RTA	REVISED	ADDENDUM A 02/20/2013
DRAWN	KES	REVISED	
CHECKED	PJO	REVISED	
DATE	12/14/2012	REVISED	

STATE OF ILLINOIS
DEPARTMENT OF TRANSPORTATION

NORTH AURORA ROAD STAGE 1 THRU 4 CROSS-SECTIONS		F.A.P. RTE.	SECTION	COUNTY	TOTAL SHEETS	SHEET NO.
SCALE:		338	(112 & 113) WRS-7	DUPAGE	1156	1133
SHEET NO. 5 OF 28 SHEETS		STA. 390+50 TO STA. 391+00		CONTRACT NO. 60R30		
		ILLINOIS/FED. AID PROJECT				