


DATE	
BY	
FINAL SURVEY	
PLOTTED	
TEMPLATE	
NOTE BOOK	
AREAS CHECKED	
NO.	

DATE	
BY	
ORIGINAL SURVEY	
PLOTTED	
TEMPLATE	
NOTE BOOK	
AREAS CHECKED	
NO.	

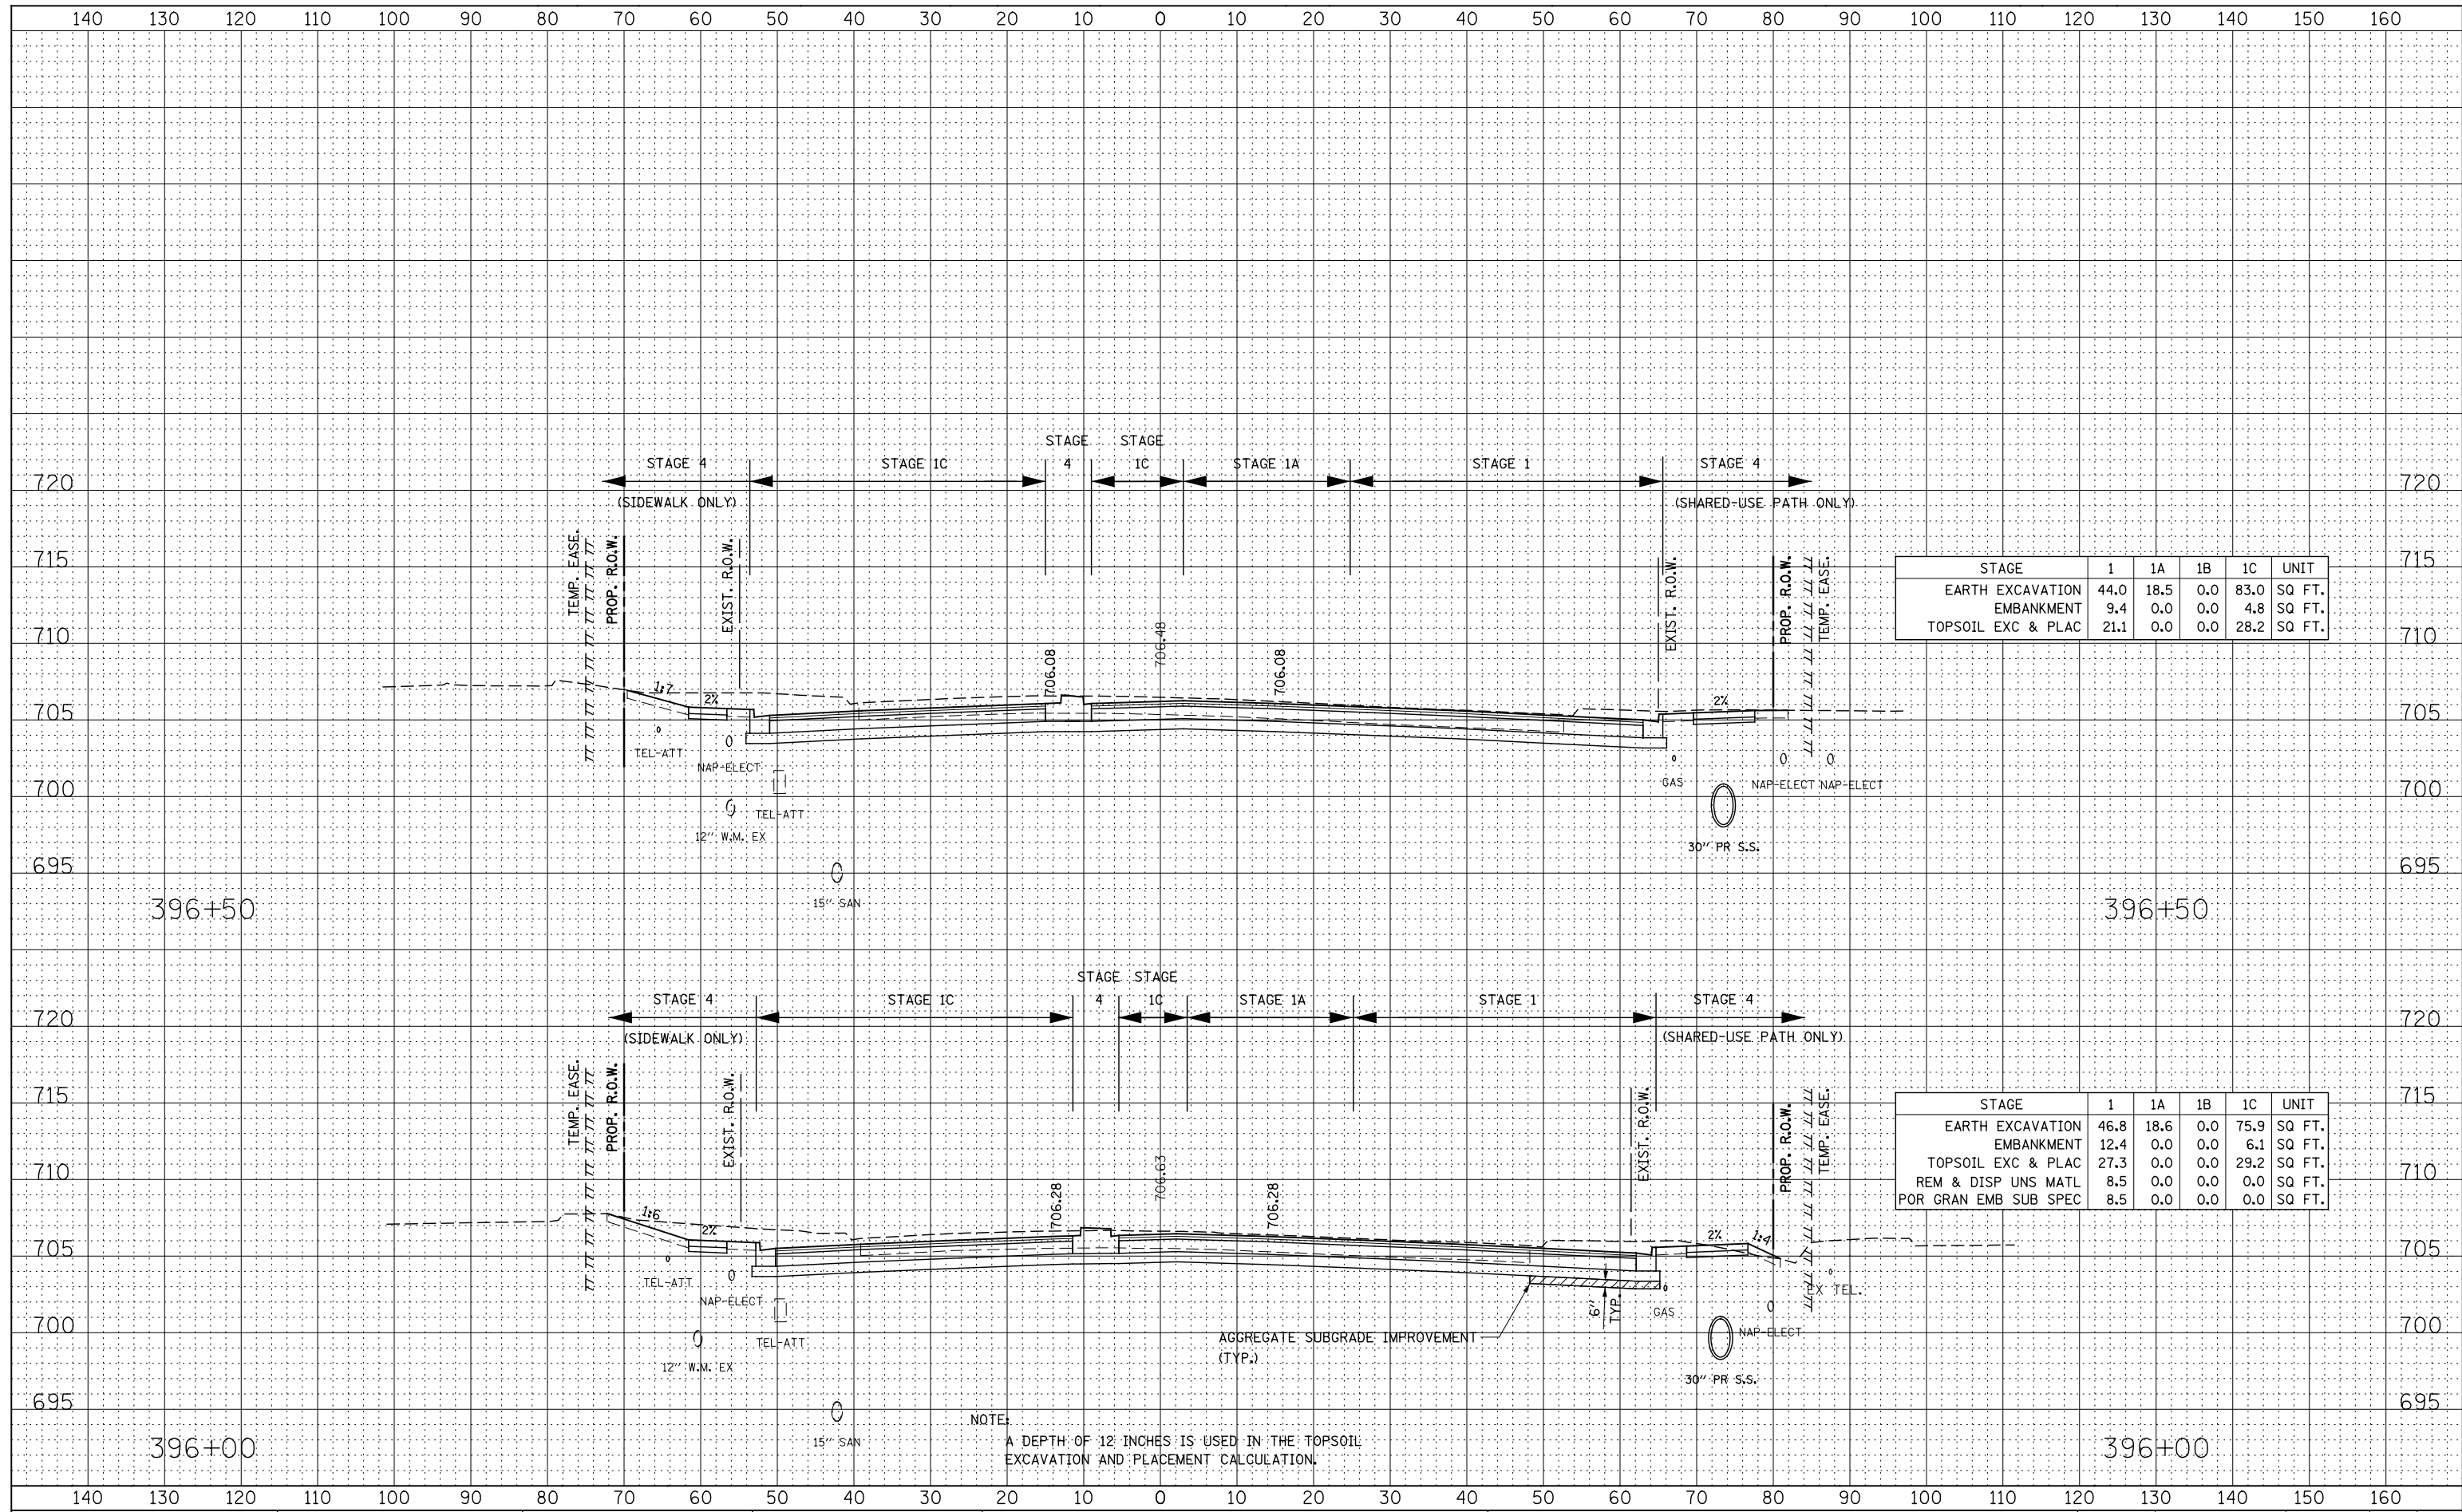

STAGE	1	1A	1B	1C	UNIT
EARTH EXCAVATION	44.0	18.5	0.0	83.0	SQ FT.
EMBANKMENT	9.4	0.0	0.0	4.8	SQ FT.
TOPSOIL EXC & PLAC	21.1	0.0	0.0	28.2	SQ FT.

STAGE	1	1A	1B	1C	UNIT
EARTH EXCAVATION	46.8	18.6	0.0	75.9	SQ FT.
EMBANKMENT	12.4	0.0	0.0	6.1	SQ FT.
TOPSOIL EXC & PLAC	27.3	0.0	0.0	29.2	SQ FT.
REM & DISP UNS MATL	8.5	0.0	0.0	0.0	SQ FT.
POR GRAN EMB SUB SPEC	8.5	0.0	0.0	0.0	SQ FT.

NOTE:
A DEPTH OF 12 INCHES IS USED IN THE TOPSOIL EXCAVATION AND PLACEMENT CALCULATION.

**STATE OF ILLINOIS
DEPARTMENT OF TRANSPORTATION**

**NORTH AURORA ROAD
STAGE 1 THRU 4 CROSS-SECTIONS**

DESIGNED - RTA	REVISED -
DRAWN - KES	REVISED -
CHECKED - PJO	REVISED -
DATE - 12/14/2012	REVISED -

SCALE:	SHEET NO. 12 OF 28 SHEETS	STA. 396+00 TO STA. 396+50
--------	---------------------------	----------------------------

F.A.P. RTE.	SECTION	COUNTY	TOTAL SHEETS	SHEET NO.
338	(112 & 113) WRS-7	DUPAGE	1156	1140
CONTRACT NO. 60R30				
FED. ROAD DIST. NO. ILLINOIS FED. AID PROJECT				