


DATE	
BY	
FINAL SURVEY	SURVEYED
NOTE BOOK	PLOTTED
NO.	TEMPLATE
	AREAS CHECKED

DATE	
BY	
ORIGINAL SURVEY	SURVEYED
NOTE BOOK	PLOTTED
NO.	TEMPLATE
	AREAS CHECKED

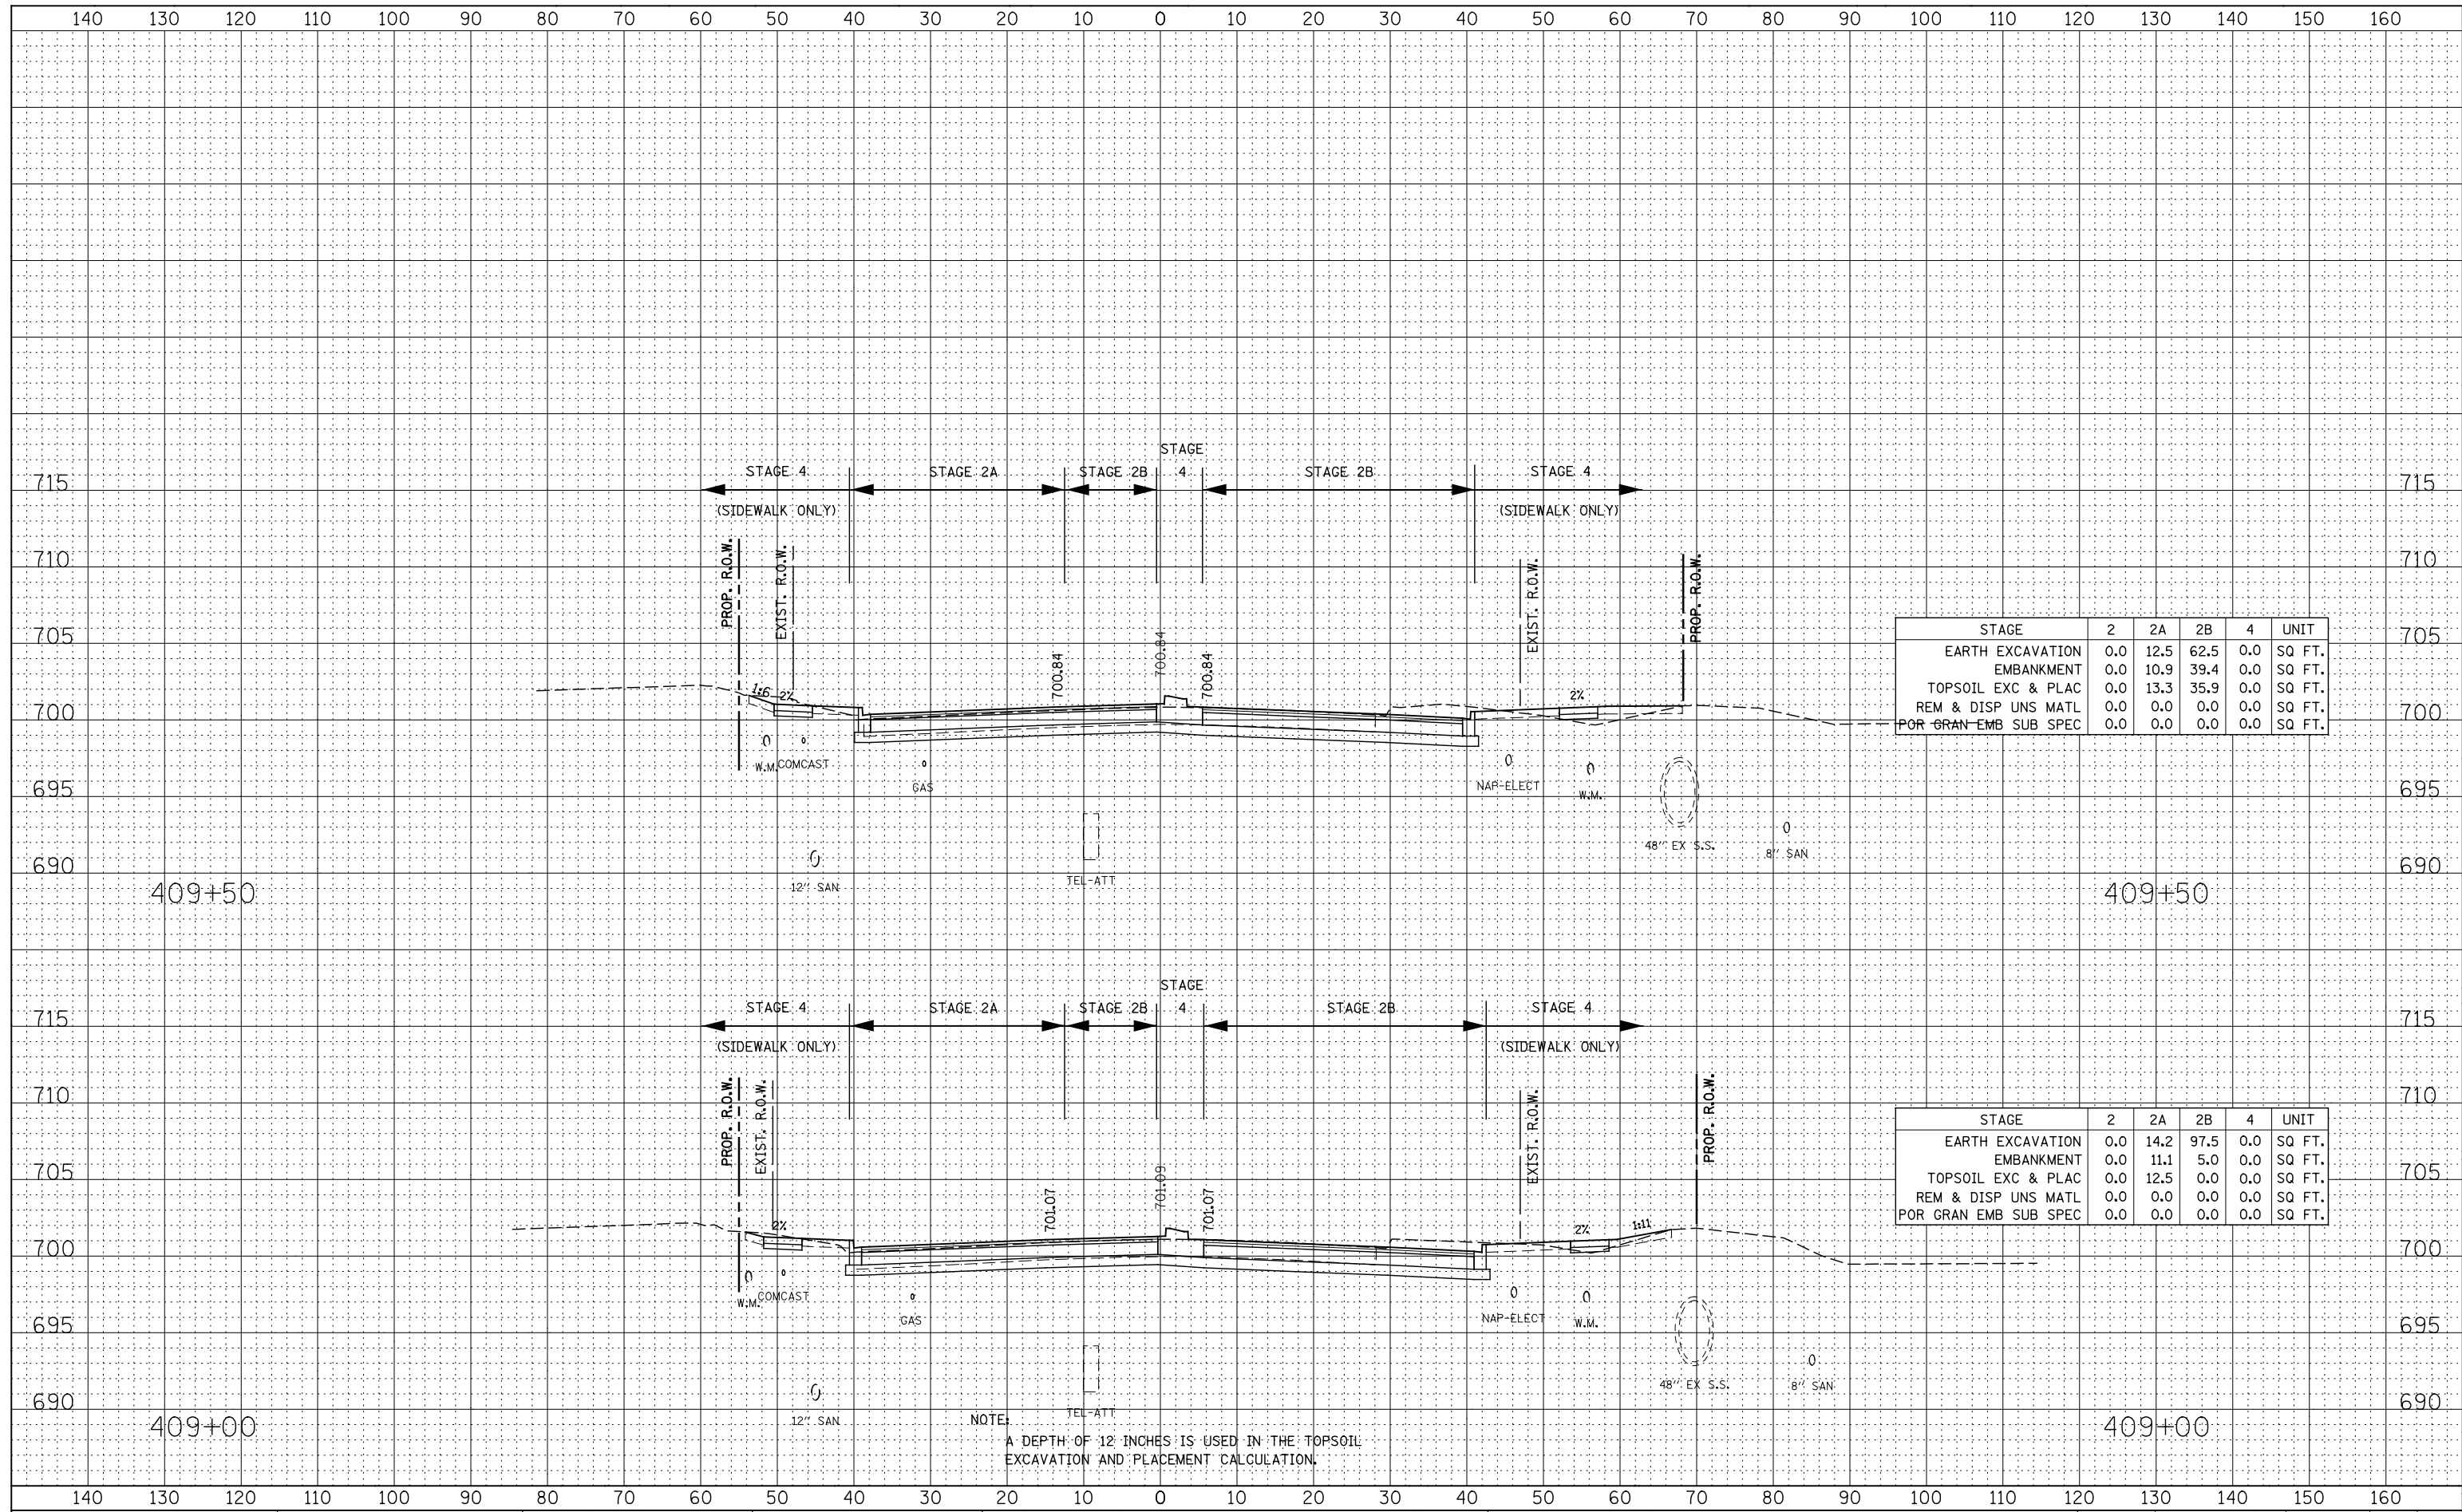

STAGE	2	2A	2B	4	UNIT
EARTH EXCAVATION	0.0	12.5	62.5	0.0	SQ FT.
EMBANKMENT	0.0	10.9	39.4	0.0	SQ FT.
TOPSOIL EXC & PLAC	0.0	13.3	35.9	0.0	SQ FT.
REM & DISP UNS MATL	0.0	0.0	0.0	0.0	SQ FT.
POR GRAN EMB SUB SPEC	0.0	0.0	0.0	0.0	SQ FT.

STAGE	2	2A	2B	4	UNIT
EARTH EXCAVATION	0.0	14.2	97.5	0.0	SQ FT.
EMBANKMENT	0.0	11.1	5.0	0.0	SQ FT.
TOPSOIL EXC & PLAC	0.0	12.5	0.0	0.0	SQ FT.
REM & DISP UNS MATL	0.0	0.0	0.0	0.0	SQ FT.
POR GRAN EMB SUB SPEC	0.0	0.0	0.0	0.0	SQ FT.

NOTE:
A DEPTH OF 12" INCHES IS USED IN THE TOPSOIL EXCAVATION AND PLACEMENT CALCULATION.

**STATE OF ILLINOIS
DEPARTMENT OF TRANSPORTATION**

**NORTH AURORA ROAD
STAGE 1 THRU 4 CROSS-SECTIONS**

DESIGNED - RTA	REVISED -
DRAWN - KES	REVISED -
CHECKED - PJO	REVISED -
DATE - 12/14/2012	REVISED -

SCALE:	F.A.P. RTE.	SECTION	COUNTY	TOTAL SHEETS	SHEET NO.
	338	(112 & 113) WRS-7	DUPAGE	1156	1153
	SHEET NO. 24 OF 28 SHEETS		CONTRACT NO. 60R30		
	STA. 409+00 TO STA. 409+50		ILLINOIS FED. AID PROJECT		