


W21-1115(0)-3618
R2-1-3648
R10-19aP-3618
R21-1106-3618

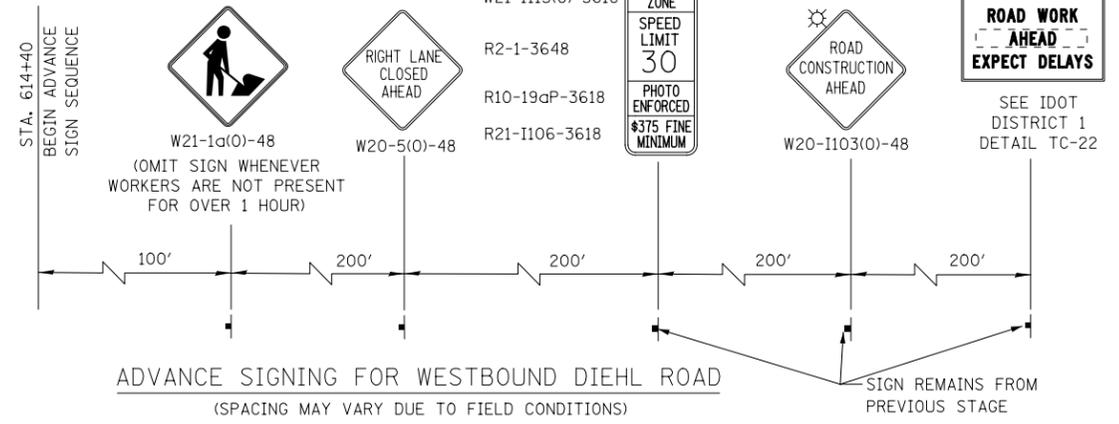

CHANNELIZATION DRUMS WITH STEADY BURNING LIGHTS SPACED AT 25' C-C



MATCH LINE STA. 605+00

PROPOSED R.O.W.

PROPOSED R.O.W.

EXISTING R.O.W.

DIEHL ROAD


BOND STREET

WALL STREET



UNCOVER EXISTING SPEED LIMIT SIGN

W20-1103(0)-36

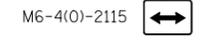

W20-1103(0)-36



DESIGNED	PJO	REVISED	-
DRAWN	KES	REVISED	-
CHECKED	JCM	REVISED	-
DATE	12/14/2012	REVISED	-

STATE OF ILLINOIS
DEPARTMENT OF TRANSPORTATION

MAINTENANCE OF TRAFFIC - STAGE 3A
DIEHL ROAD

SCALE: AS SHOWN SHEET NO. 92 OF 117 SHEETS STA. 605+00 TO STA. 615+00

F.A.P. RTE.	SECTION	COUNTY	TOTAL SHEETS	SHEET NO.
338	(112 & 113) WRS-6	DUPAGE	734	161
				CONTRACT NO. 60R31
ILLINOIS FED. AID PROJECT				