
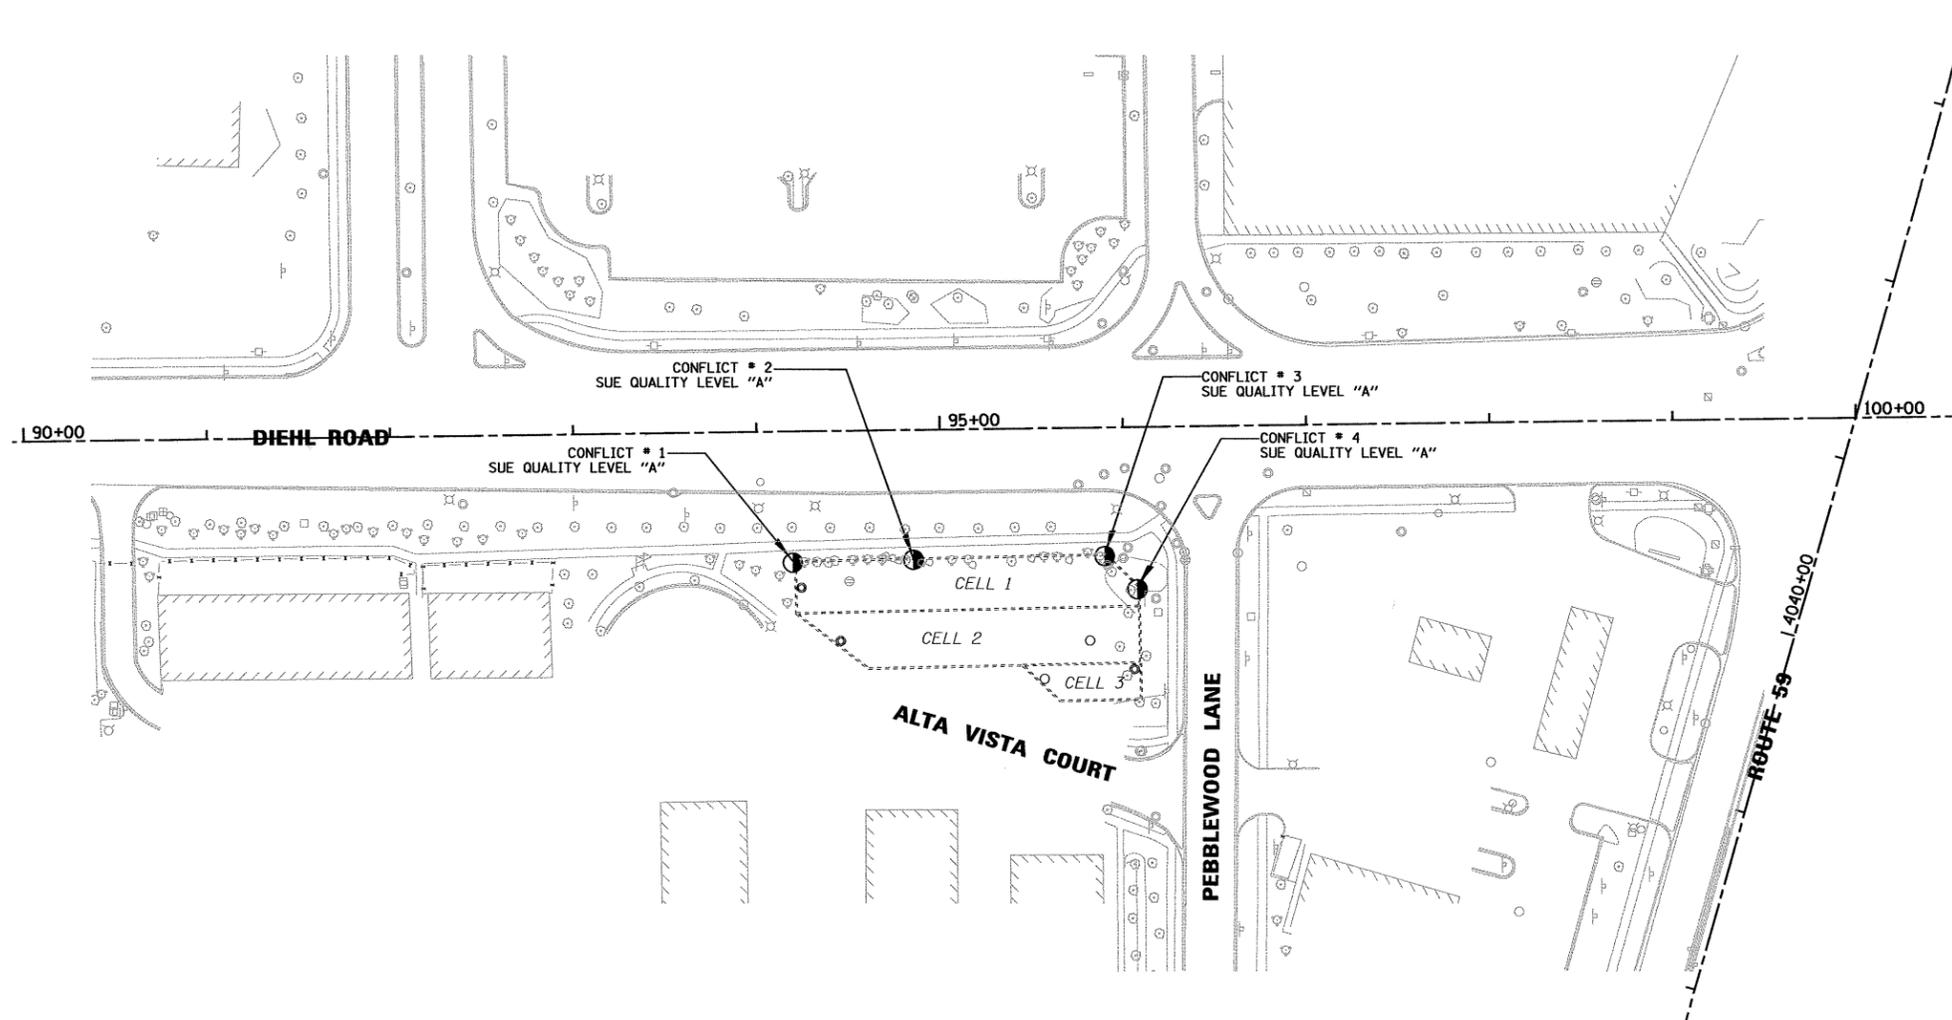


VERIFIED UTILITY INFORMATION - SUE QUALITY LEVEL A

CONFLICT NO.	SIZE/TYPE	NORTHING	EASTING	STATION	OFFSET	TOP OF UTILITY	EXISTING CUT	REFERENCE ELEV.	COMMENTS
1	NORTHWEST CORNER	869411.270	18834.402	94+19.07	71.35' RT	707.41	6.40	713.81	UNDERGROUND DETENTION CHAMBER
2	NORTH EDGE	869412.831	18900.218	94+84.90	70.63' RT	707.53	3.64	711.17	UNDERGROUND DETENTION CHAMBER
3	NORTHEAST CORNER	869414.848	19004.621	95+89.32	69.96' RT	707.58	2.54	710.12	UNDERGROUND DETENTION CHAMBER
4	NORTHERNMOST SE CORNER	869396.809	19022.432	96+06.90	88.23' RT	707.62	4.50	712.12	UNDERGROUND DETENTION CHAMBER

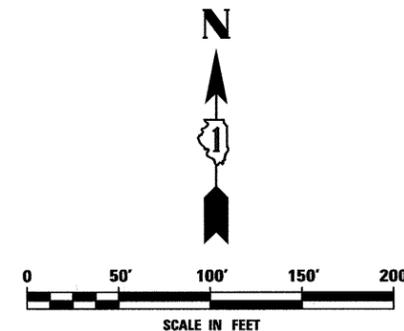

LEGEND

● CONFLICT # (SUE QUALITY LEVEL A)

STATE OF ILLINOIS )  
COUNTY OF COOK ) S.S.

UTILITIES SHOWN HEREON HAVE BEEN INVESTIGATED BY ASE IN ACCORDANCE WITH SUE INDUSTRY STANDARDS QUALITY LEVEL A (QLA). ALL OTHER INFORMATION SHOWN HAS BEEN PROVIDED BY OTHERS.

FIELD WORK WAS PERFORMED BETWEEN THE 25TH OF APRIL, A.D., 2011 AND THE 26TH OF APRIL, A.D., 2011.

IN WITNESS WHEREOF, I HAVE HEREUNTO SET MY HAND AND SEAL THIS 28TH DAY OF APRIL A.D., 2011. CHICAGO, IL.

*Steven M. Rienks*  
STEVEN M. RIENKS - ILLINOIS PROFESSIONAL  
ENGINEER NUMBER 62-044619  
MY LICENSE EXPIRES 11/30/2011



**AMERICAN**  
SURVEYING & ENGINEERING, P.C.  
SURVEYORS - ENGINEERS  
GEODESISTS - MAPPING SCIENTISTS  
Chicago 312-277-2000 / Fax 312-277-2002  
Diverse 815-288-6231 / Fax 815-288-6277  
Aurora 603-897-4105 / Fax 630-897-4121  
Illinois Professional Design Firm No. 184-003192

WO_371_LEVEL_A.dgn	USER NAME = \$USER\$	DESIGNED -	REVISED -	STATE OF ILLINOIS DEPARTMENT OF TRANSPORTATION	SUE INVESTIGATION OF UNDERGROUND UTILITIES ASTOR PLACE RIGHT OF WAY	F.A.P. RTE.	SECTION	COUNTY	TOTAL SHEETS	SHEET NO.
	PLOT SCALE = 50.00' / IN.	DRAWN - B.TRAVER	REVISED -			338/IL 59	(112 & 113) WRS-6	DUPAGE	734	344
	PLOT DATE = 4/28/2011	CHECKED - S.RIENKS	REVISED -			CONTRACT NO. 60R31			ILLINOIS FED. AID PROJECT	

SCALE: AS SHOWN SHEET NO. 1 OF 1 SHEETS STA. TO STA.