




**TEMPORARY TRAFFIC SIGNAL STAGE 2A**

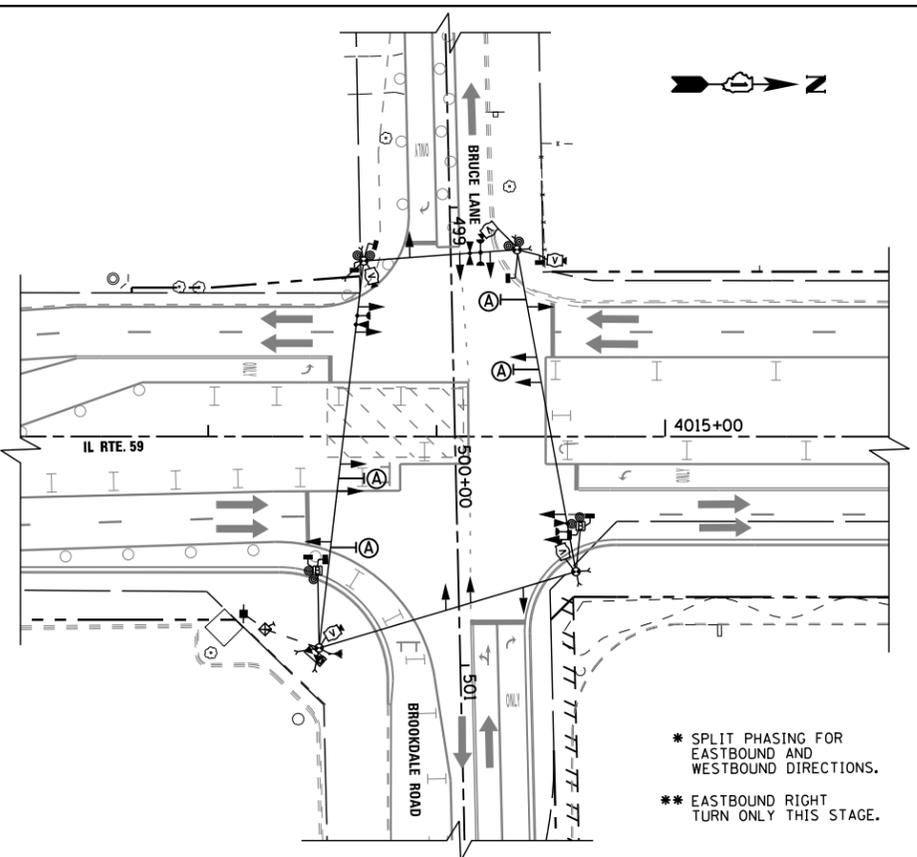


**TEMPORARY TRAFFIC SIGNAL STAGE 2B**

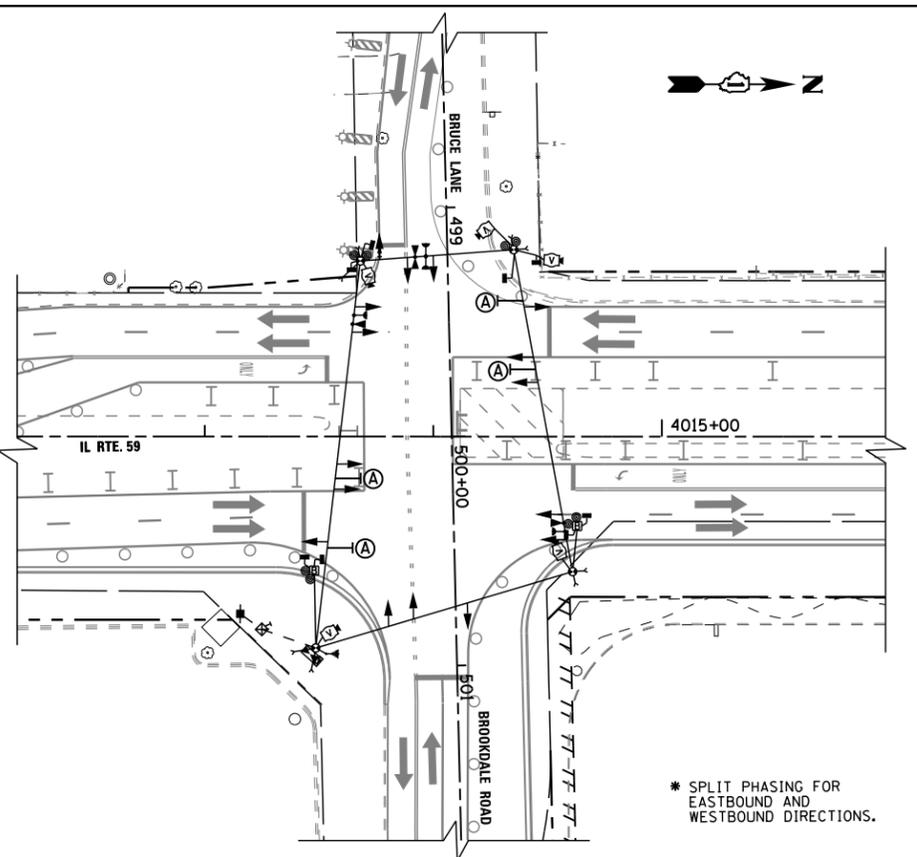


**TEMPORARY TRAFFIC SIGNAL STAGE 2C**

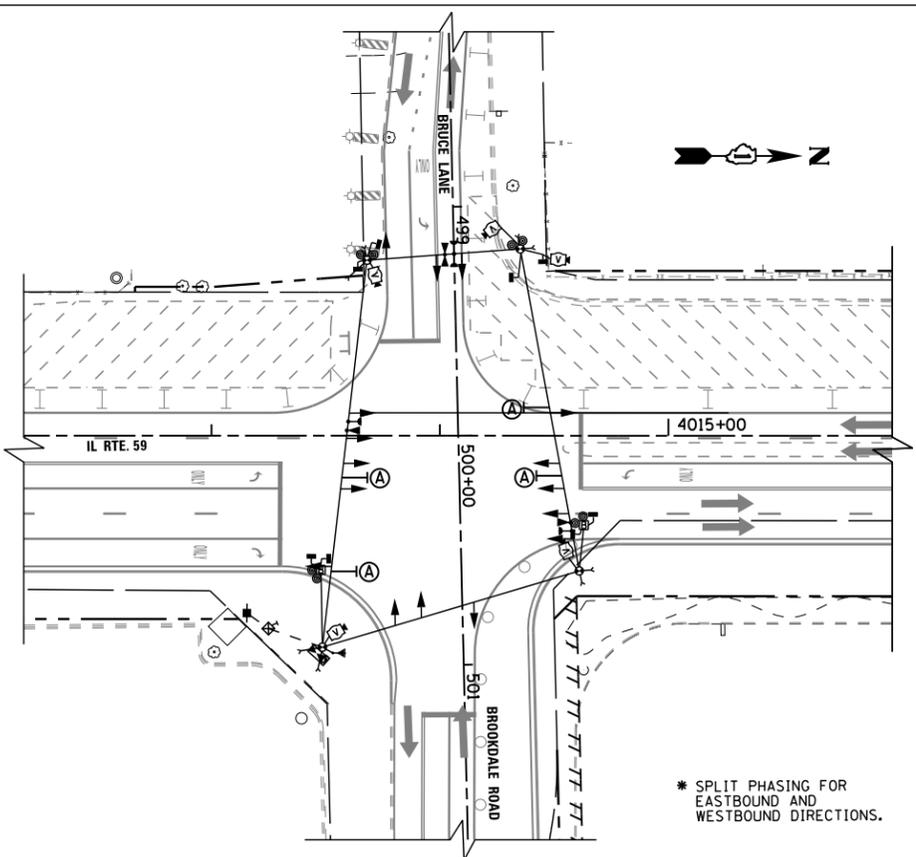

**TEMPORARY TRAFFIC SIGNAL STAGE 3**

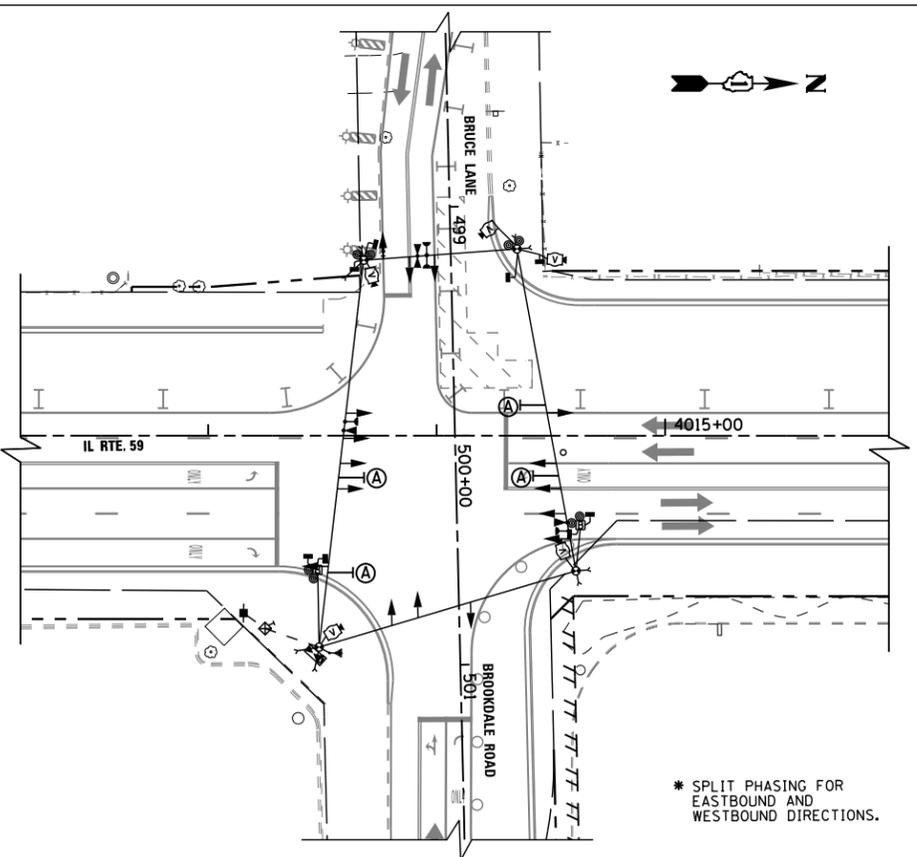

**TEMPORARY TRAFFIC SIGNAL STAGE 3A**

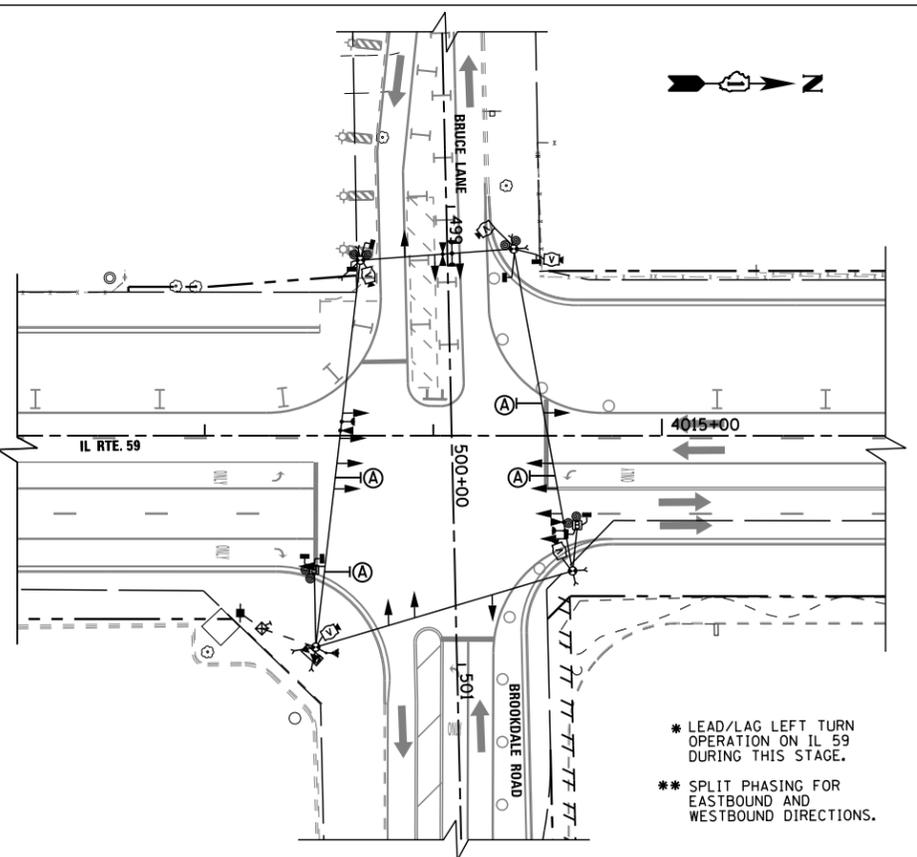

**TEMPORARY TRAFFIC SIGNAL STAGE 3B**

|   |                    |               |           |
|---|--------------------|---------------|-----------|
| FILE NAME = K:\Projects\090059\Design\Sheet Files\679rwa59tempBB3.dgn | USER NAME = *USER* | DESIGNED - DW | REVISED - |
| PLOT SCALE = *SCALE*  | CHECKED - KMM      | DRAWN - JDH   | REVISED - |
| PLOT DATE = 12/6/2012   | DATE -             |               | REVISED - |

**STATE OF ILLINOIS  
 DEPARTMENT OF TRANSPORTATION**

**TEMPORARY TRAFFIC SIGNAL INSTALLATION  
 M.O.T. STAGING PLAN (2 OF 3)  
 IL RTE 59 AT BRUCE LANE /BROOKDALE ROAD**

SCALE: N.T.S. SHEET NO. 3 OF 4 SHEETS STA. TO STA.

|                           |                           |                    |                  |               |
|---------------------------|---------------------------|--------------------|------------------|---------------|
| F.A. RTE. 338             | SECTION (112 & 113) WRS-6 | COUNTY DUPAGE      | TOTAL SHEETS 734 | SHEET NO. 391 |
| <b>TS-11</b>              |                           | CONTRACT NO. 60R31 |                  |               |
| ILLINOIS FED. AID PROJECT |                           |                    |                  |               |