


FINAL SURVEY	SURVEYED	BY	DATE
NOTE BOOK	PLOTTED		
NO.	TEMPLATE		
	AREAS CHECKED		

ORIGINAL SURVEY	SURVEYED	BY	DATE
NOTE BOOK	PLOTTED		
NO.	TEMPLATE		
	AREAS CHECKED		

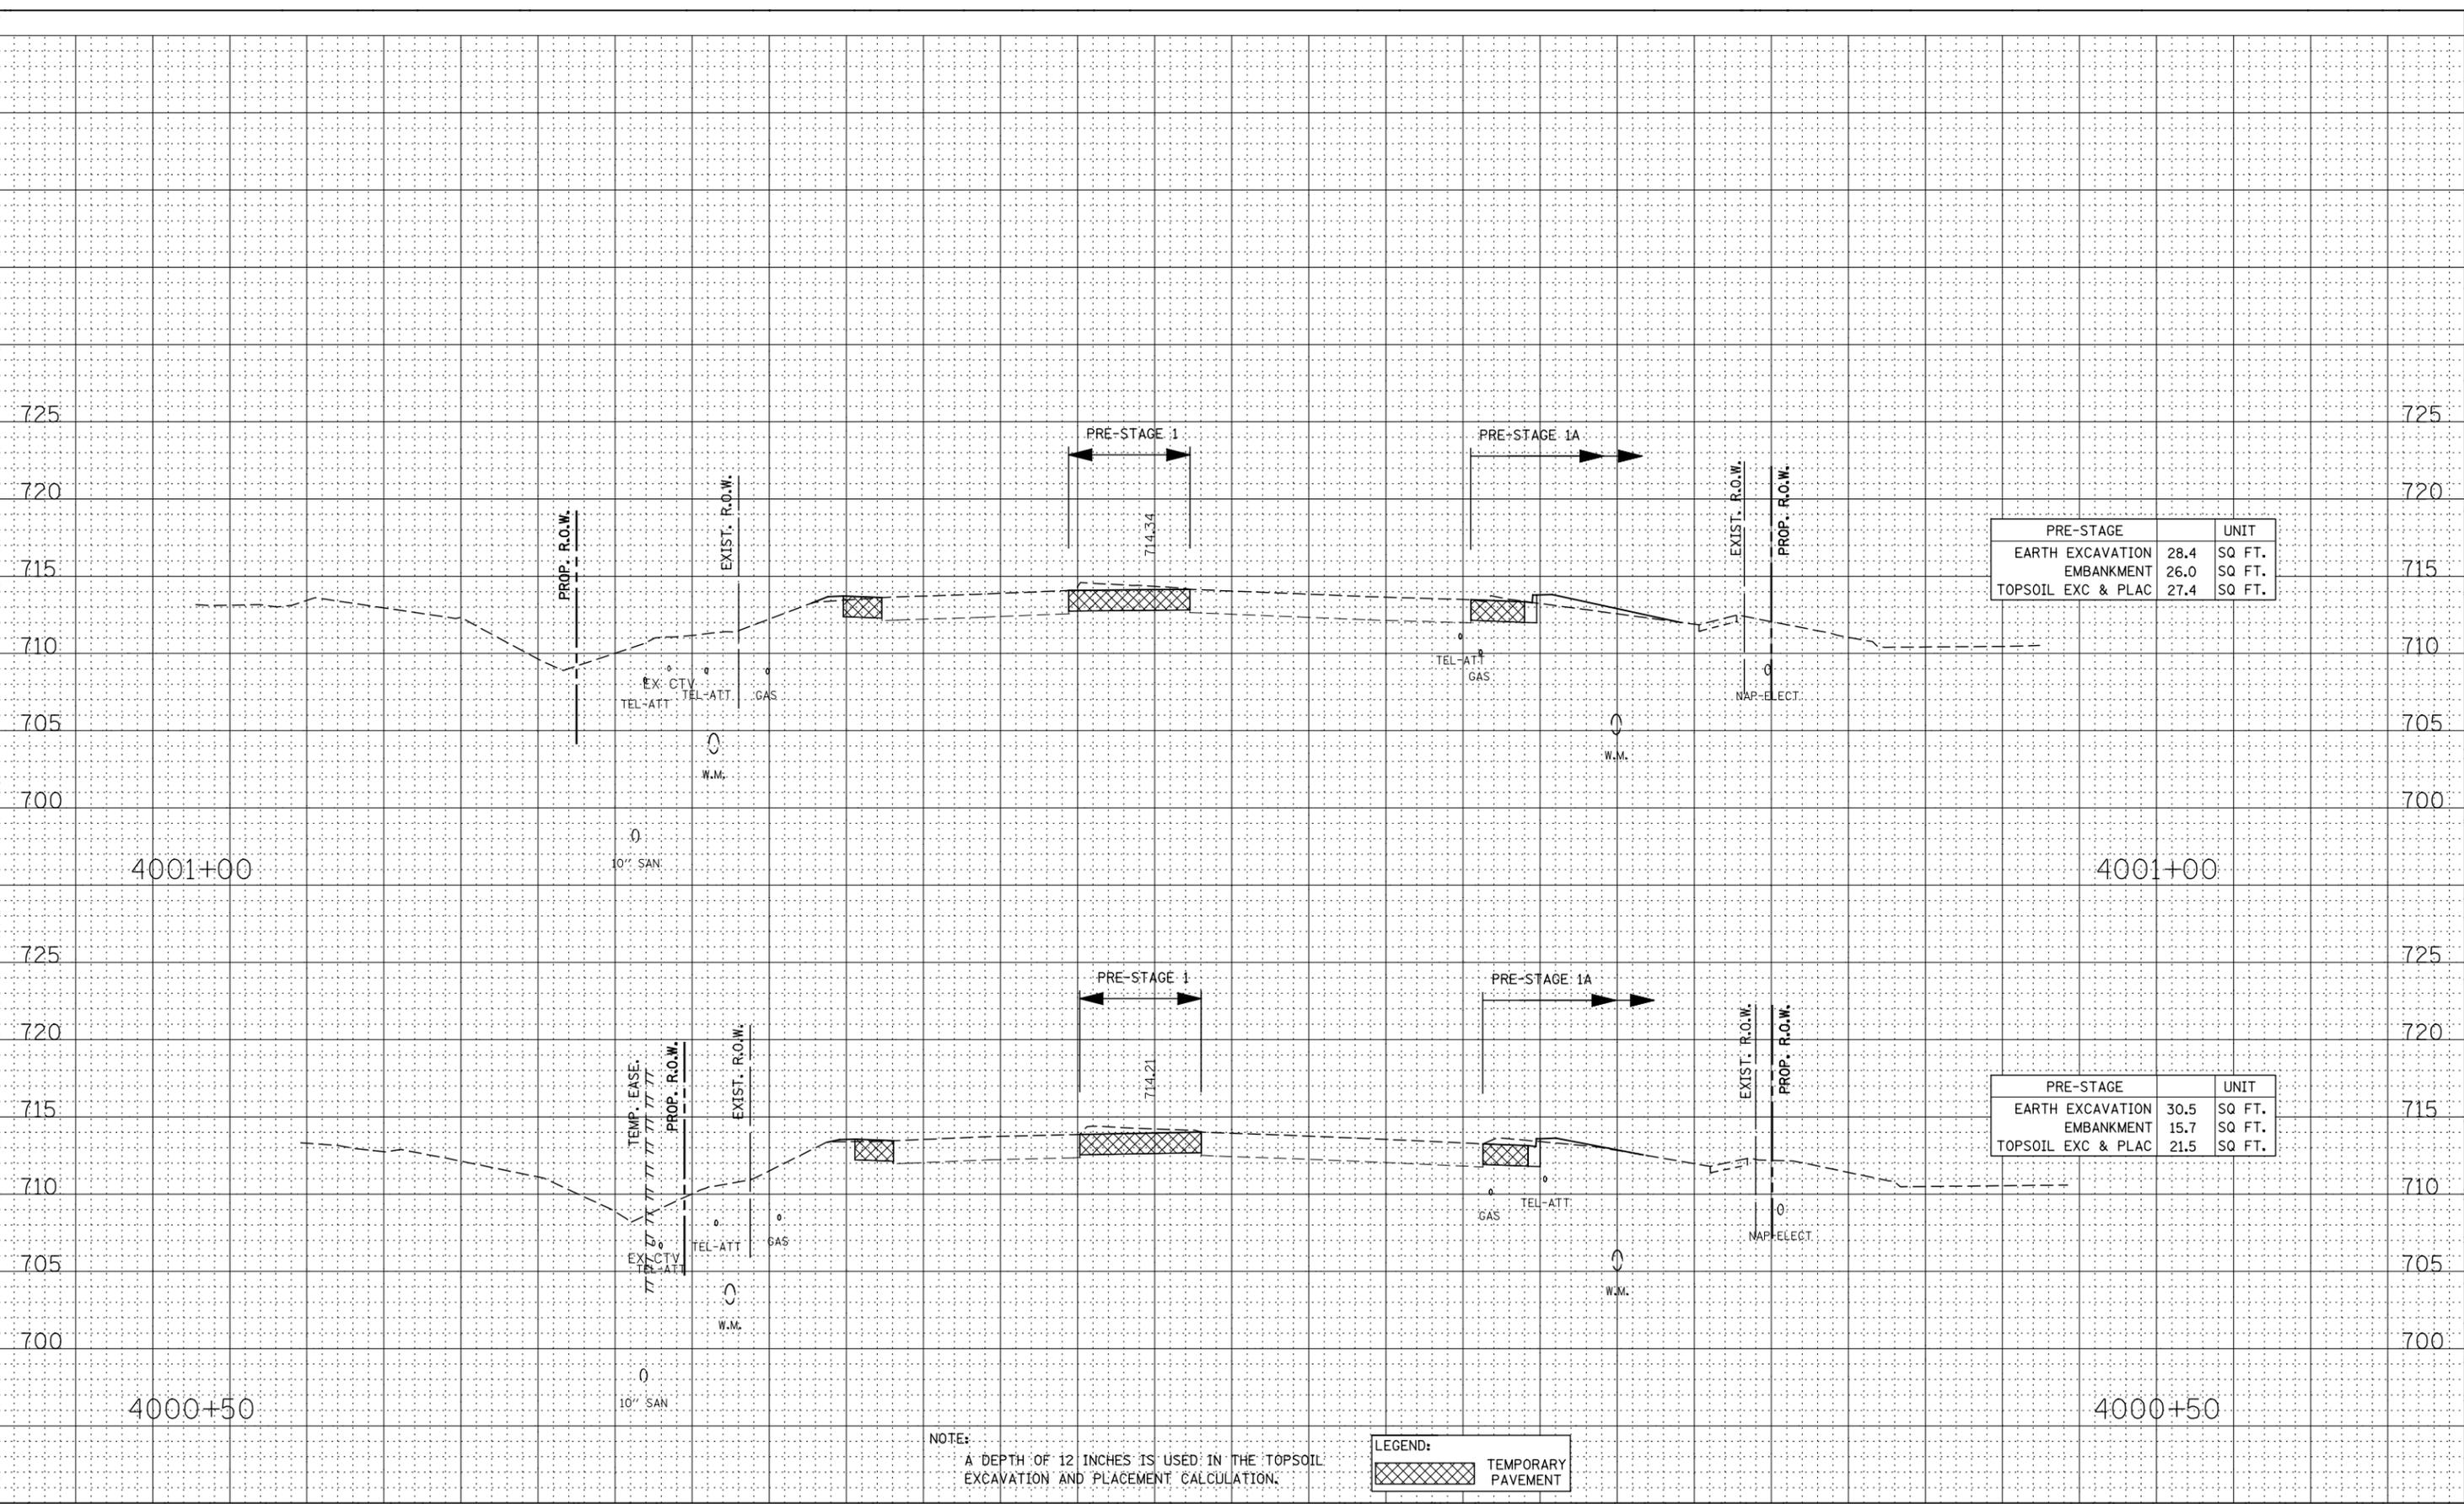

NOTE:  
A DEPTH OF 12 INCHES IS USED IN THE TOPSOIL EXCAVATION AND PLACEMENT CALCULATION.

LEGEND:  
[Hatched Box] TEMPORARY PAVEMENT

STATE OF ILLINOIS  
DEPARTMENT OF TRANSPORTATION

ILLINOIS ROUTE 59  
PRE-STAGE CROSS-SECTIONS

DESIGNED -	RTA	REVISED -	
DRAWN -	KES	REVISED -	
CHECKED -	PJO	REVISED -	
DATE -	12/14/2012	REVISED -	

SCALE: SHEET NO. 16 OF 53 SHEETS STA. 4000+50 TO STA. 4001+00

F.A.P. RTE.	SECTION	COUNTY	TOTAL SHEETS	SHEET NO.
338	(112 & 113) WRS-6	DUPAGE	734	604
CONTRACT NO. 60R31				
FED. ROAD DIST. NO. ILLINOIS FED. AID PROJECT				