


TRAFFIC DATA
 EXISTING ADT = 4,800
 SPEED LIMIT = 35 MPH


R. 15 E.

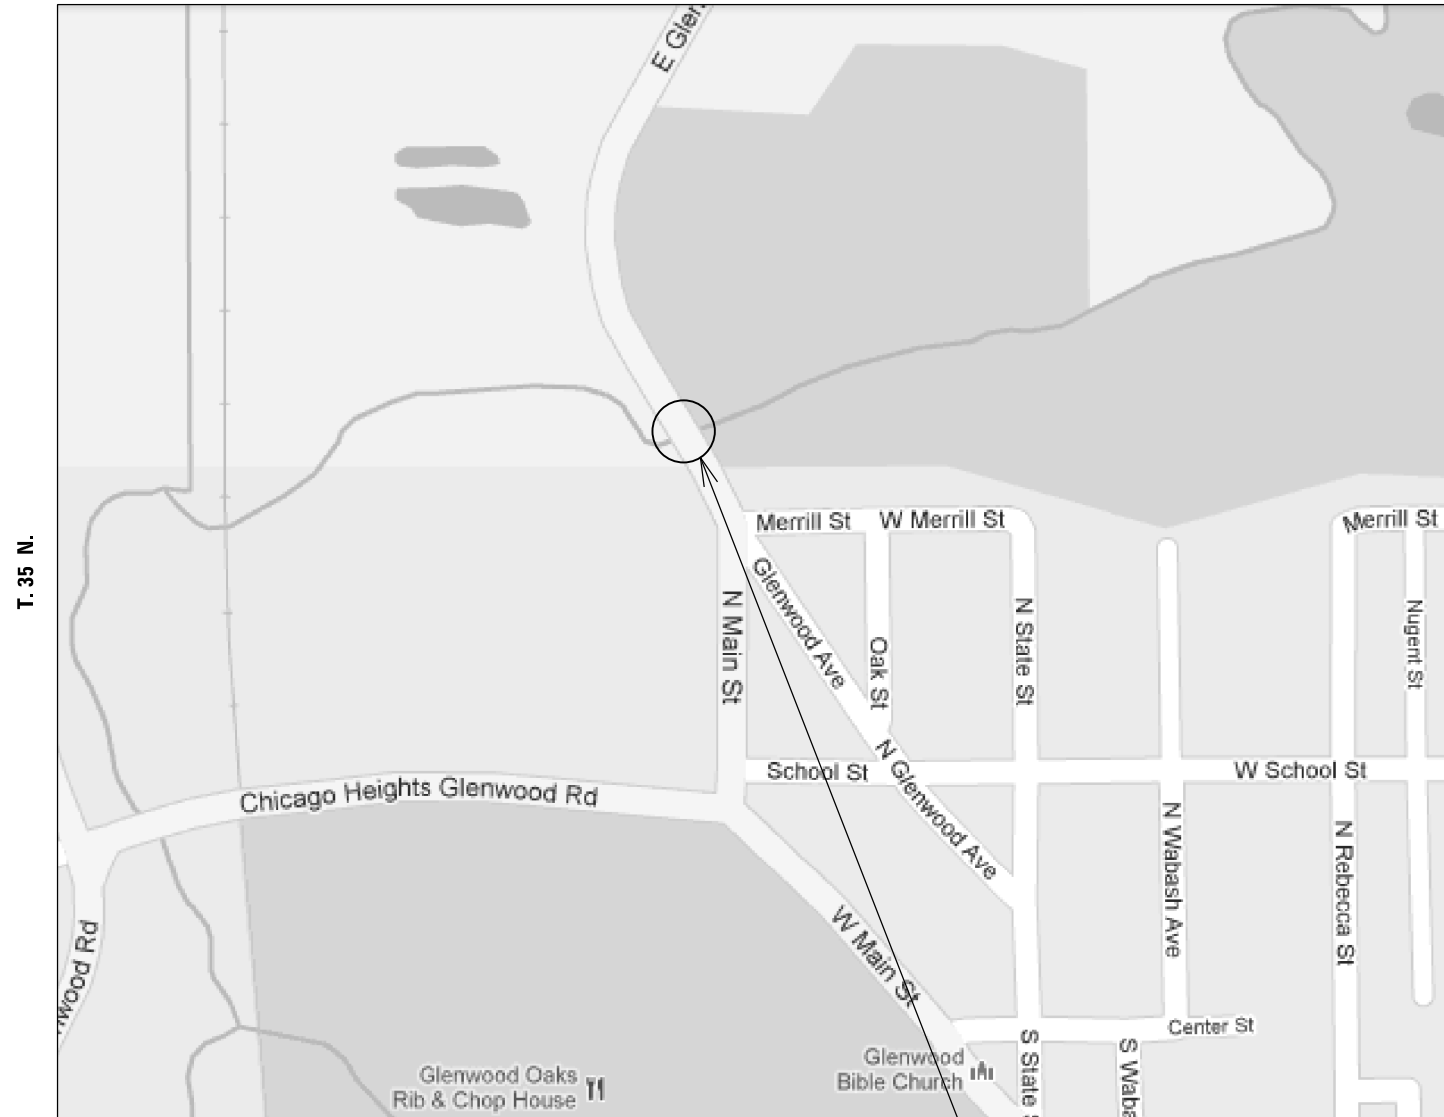

LOCATION 1
 VINCENNES ROAD
 OVER THORN CREEK
 0.7 MILES SOUTH OF 183RD STREET
 SN 016-0623
 VILLAGE OF GLENWOOD
 IN BLOOM TOWNSHIP

TRAFFIC DATA
 EXISTING ADT = 29,600
 SPEED LIMIT = 35 MPH

R. 14 E.

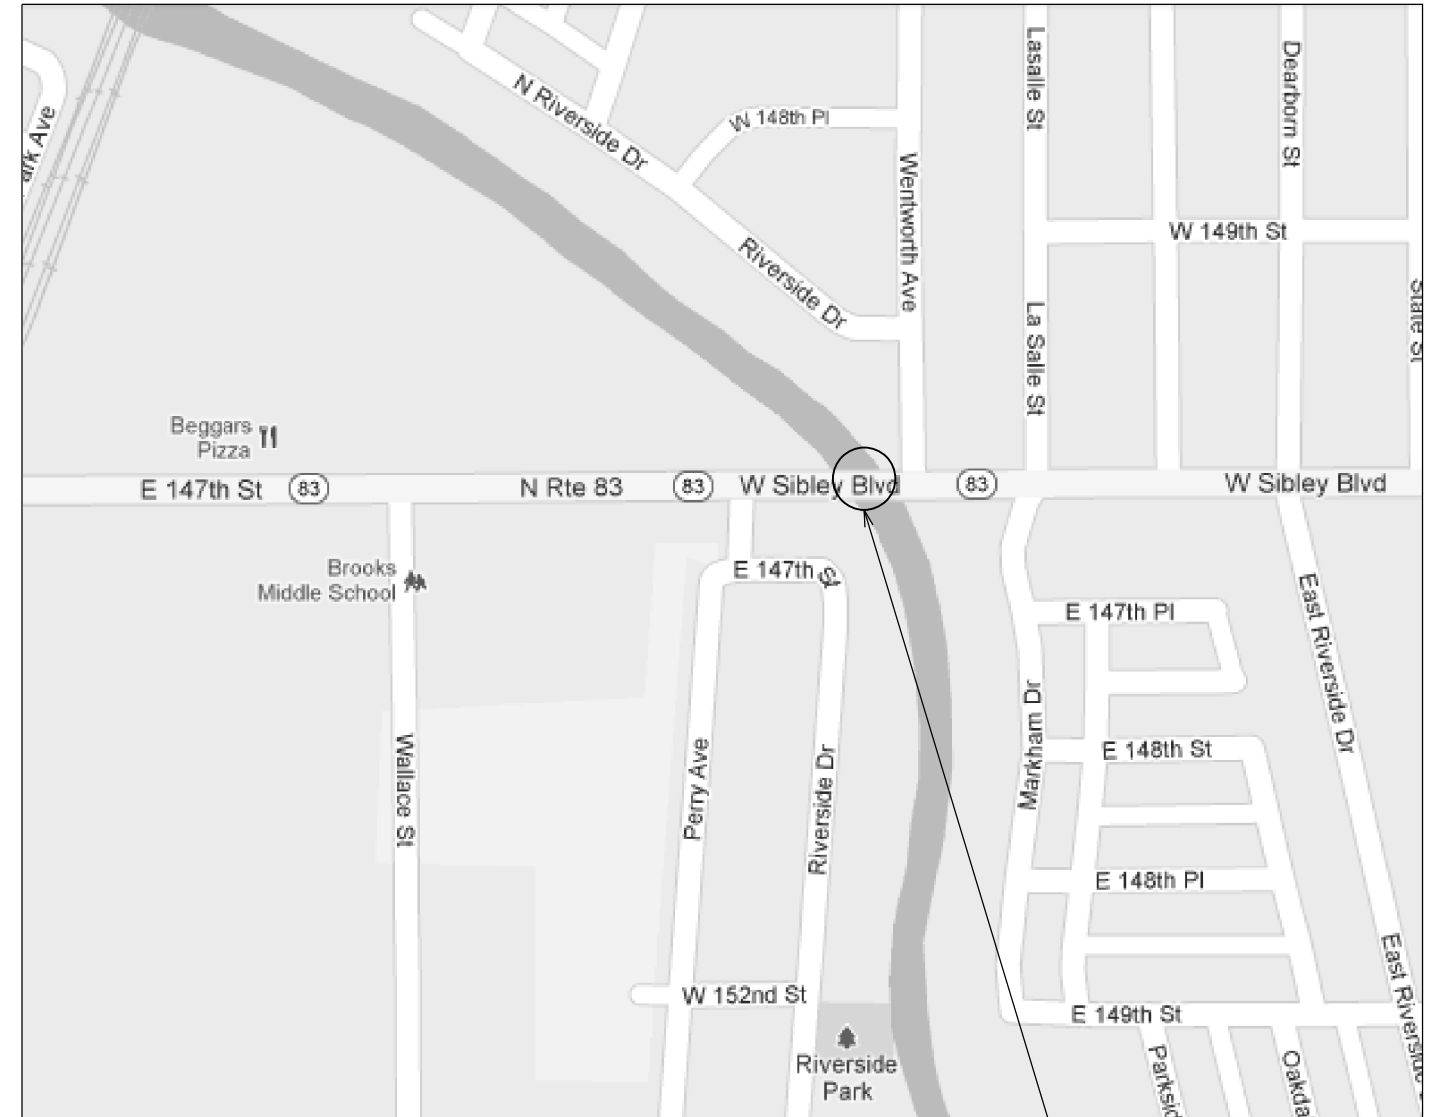

LOCATION 2
 IL 83
 OVER LITTLE CALUMET RIVER
 1.0 MILES EAST OF IL 1
 SN 016-0954
 CITY OF HARVEY
 IN THORNTON TOWNSHIP

3/12/2013 10:24:01 AM



USER NAME = 1485	DESIGNED -	REVISED -
DRAWN -	REVISED -	
PLOT SCALE = 40.0000' / in.	CHECKED -	REVISED -
PLOT DATE = 3/12/2013	DATE - 03/20/2013	REVISED -

STATE OF ILLINOIS
DEPARTMENT OF TRANSPORTATION

COOK & WILL COUNTY RIP RAP IMPROVEMENTS
LOCATION MAP

SCALE: 1"=20' SHEET 1 OF 4 SHEETS STA. TO STA.

F.A. RTE.	SECTION	COUNTY	TOTAL SHEETS	SHEET NO.
*	2012-007 I	COOK/WILL	38	4
* VARIOUS ROUTES			CONTRACT NO. 60T53	
ILLINOIS FED. AID PROJECT				