


TRAFFIC DATA
 EXISTING ADT = 18,600
 SPEED LIMIT = 45 MPH

R. 13 E.

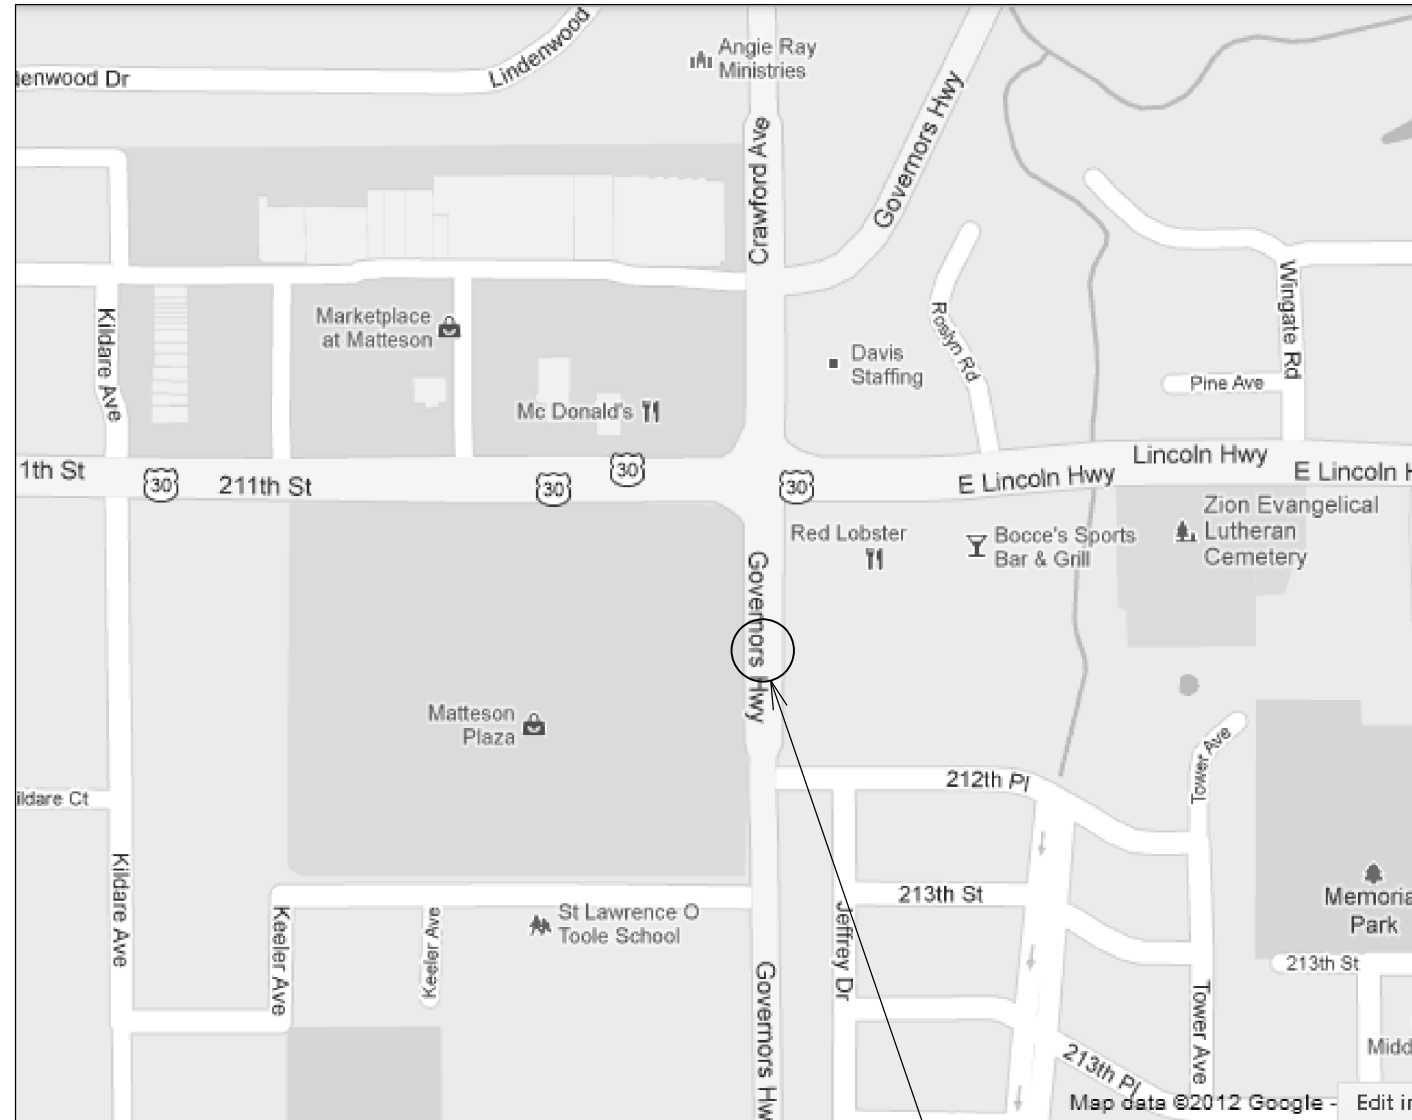

LOCATION 3
 GOVERNOR'S HIGHWAY
 OVER BUTTERFIELD CREEK
 0.05 MILES SOUTH OF US 30
 SN 016-2505
 VILLAGE OF MATTESON
 IN RICH TOWNSHIP

TRAFFIC DATA
 EXISTING ADT = 200
 SPEED LIMIT = 45 MPH

R. 9 E.



LOCATION 4
 I-55 SOUTH BOUND RAMP FROM IL 113
 OVER CLAY POOL CREEK
 JUST SOUTH OF IL 113
 SN 099-0241
 CITY OF BRAIDWOOD
 IN REED TOWNSHIP

3/12/2013 10:24:05 AM



USER NAME = 1485	DESIGNED -	REVISED -
DRAWN -	REVISED -	
PLOT SCALE = 48.0000' / in.	CHECKED -	REVISED -
PLOT DATE = 3/12/2013	DATE - 03/20/2013	REVISED -

STATE OF ILLINOIS
DEPARTMENT OF TRANSPORTATION

COOK & WILL COUNTY RIP RAP IMPROVEMENTS
LOCATION MAP

SCALE: 1"=20' SHEET 2 OF 4 SHEETS STA. TO STA.

F.A. RTE.	SECTION	COUNTY	TOTAL SHEETS	SHEET NO.
*	2012-007 I	COOK/WILL	38	5
• VARIOIUS ROUTES			CONTRACT NO. 60T53	
ILLINOIS FED. AID PROJECT				