


| | |
|----------|--|
| DATE | |
| BY | |
| SURVEYED | |
| PLOTTED | |
| TEMPLATE | |
| AREAS | |
| NOTED | |
| BOOK | |
| NO. | |

| | |
|----------|--|
| DATE | |
| BY | |
| SURVEYED | |
| PLOTTED | |
| TEMPLATE | |
| AREAS | |
| NOTED | |
| BOOK | |
| NO. | |

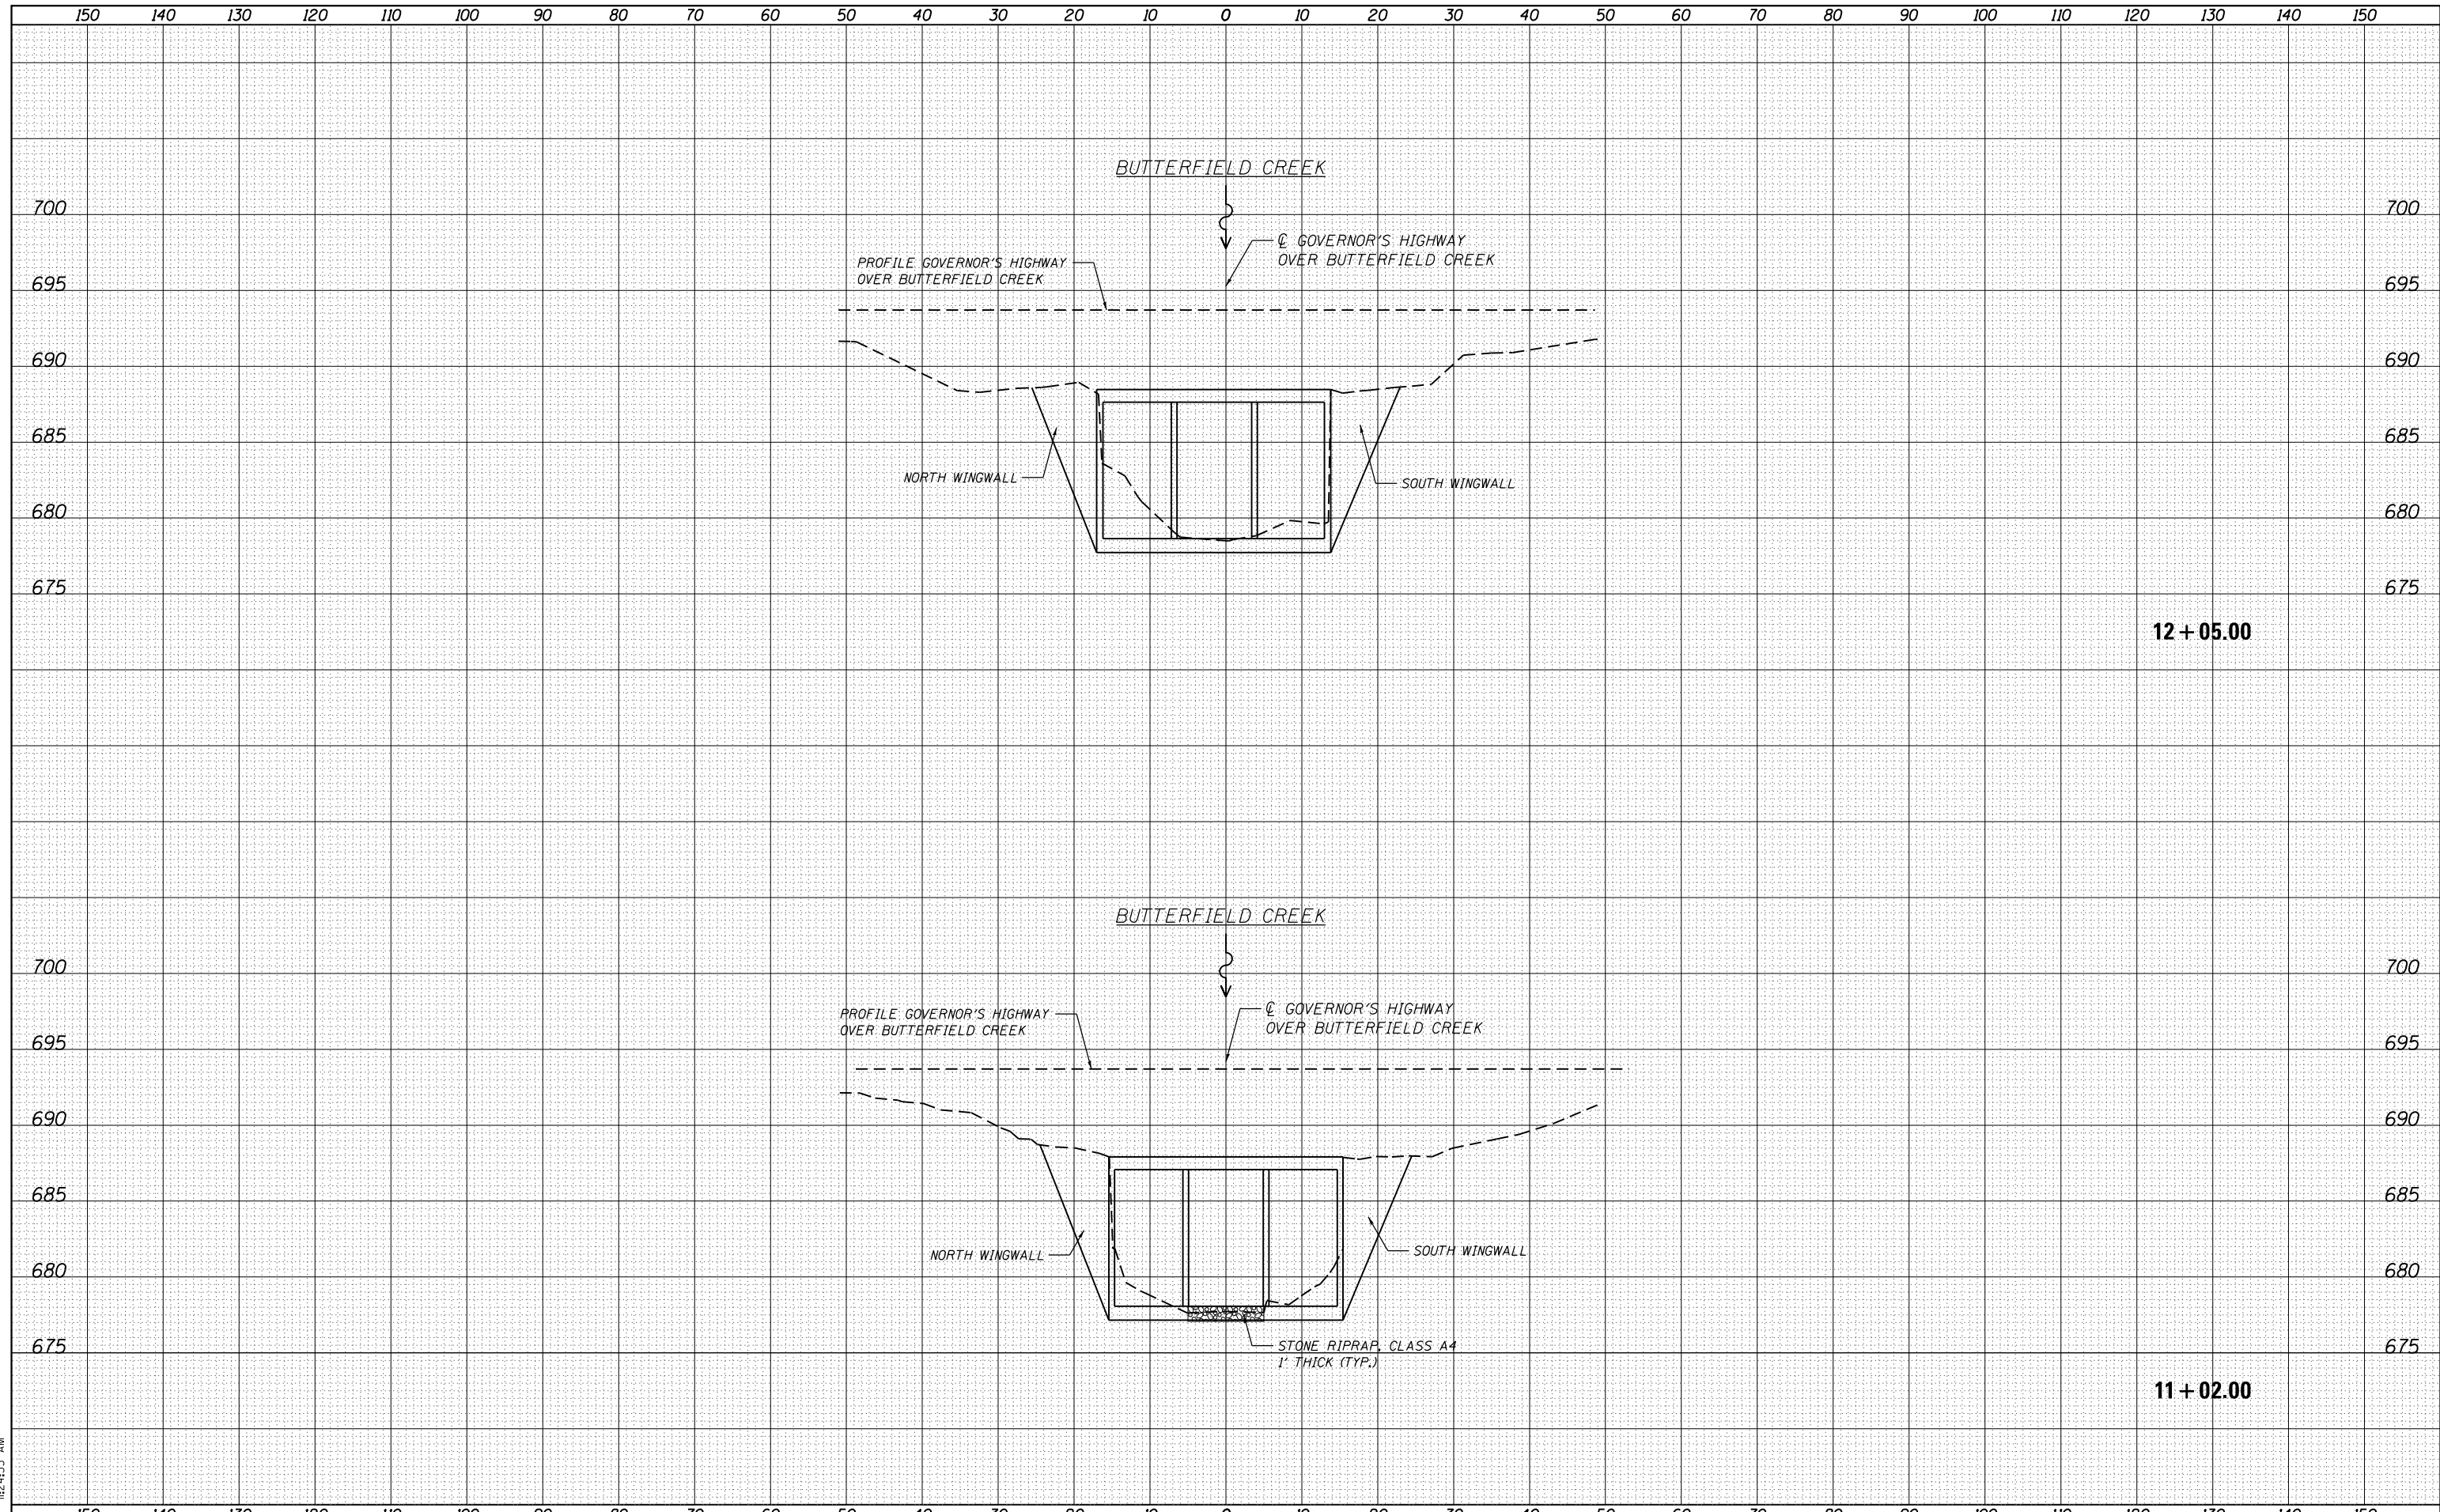

H:\Jobs\2011\201102-25\CAD\Site\gdn\Site.dgn 3/12/2013 11:24:33 AM
 060153-4 areas checked 010153-5 011-51016-2505--X5 6010

| | | | | | | | |
|---|--|--|--|---|--|--|---------------------------|
| 8501 N. Higgins Road Suite 280 Chicago, Illinois 60631 (773) 399-0112 | USER NAME = 1485 PLOT SCALE = 20.0000' / in. PLOT DATE = 3/12/2013 | DESIGNED - EF DRAWN - EF CHECKED - RS DATE - 03/20/2013 | REVISED - REVISED - REVISED - REVISED - | STATE OF ILLINOIS DEPARTMENT OF TRANSPORTATION | COOK & WILL COUNTY RIP RAP IMPROVEMENTS SN 016-2505 GOVERNOR'S HWY OVER BUTTERFIELD CREEK - CROSS SECTIONS SCALE: SHEET 1 OF 1 SHEETS STA. 11+02.00 TO STA. 12+05.00 | F.A. RTÉ. SECTION COUNTY CONTRACT NO. | TOTAL SHEETS SHEET NO. |
| | ILLINOIS FED. AID PROJECT | | 2012-007 I COOK/WILL CONTRACT NO. 60T53 | 38 16 | | | |