



ELEVATION

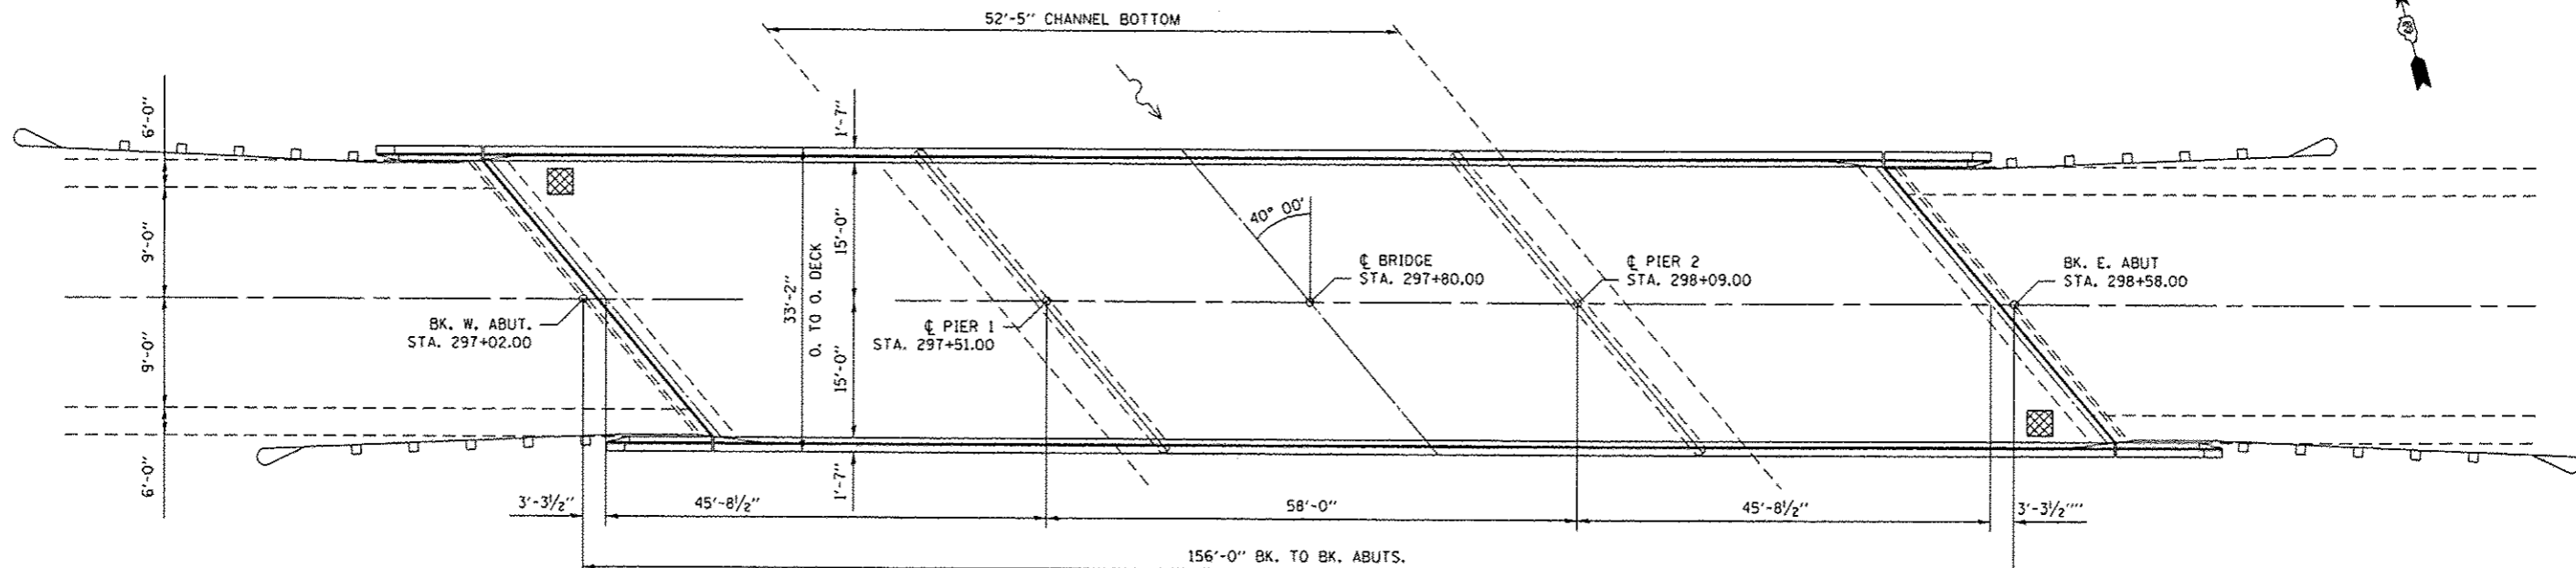

PLAN

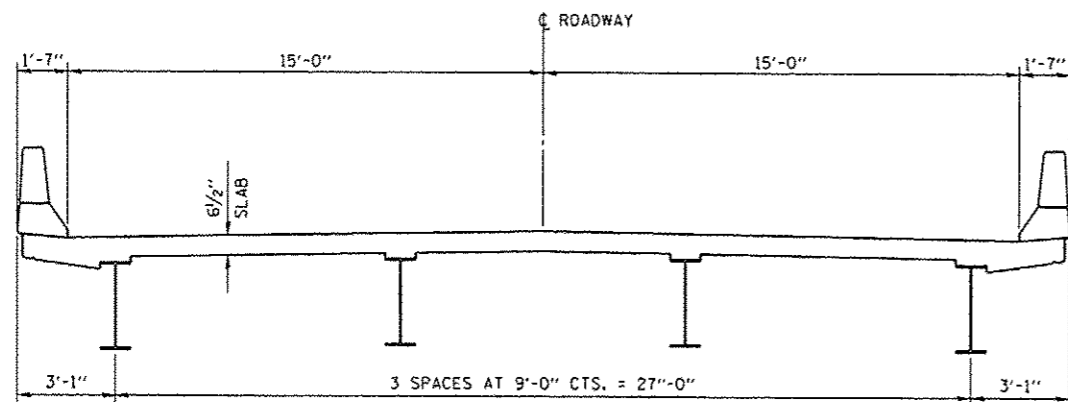

CROSS SECTION

AIR MONITORS

TOTAL BILL OF MATERIAL

ITEM	UNIT	SUPER	SUB	TOTAL
CLEANING AND PAINTING STRUCTURAL STEEL, LOCATION 1	L SUM	1		1
CONTAINMENT AND DISPOSAL OF LEAD PAINT CLEANING RESIDUES NO. 1	L SUM	1		1
BRIDGE CLEANING AND PAINTING WARRANTY NUMBER 1	L SUM	1		1

"FOR INFORMATION ONLY"

FILE NAME :	USER NAME : spurlockd	DESIGNED - OBS	REVISED -
c:\pwworkspace\spurlockd\10833641\1036248-shc-details.dgn		DRAWN - OBS	REVISED -
	PLOT SCALE : 100.0000 1 / in.	CHECKED -	REVISED -
Default	PLOT DATE : 3/26/2013	DATE - MAR 2013	REVISED -

STATE OF ILLINOIS
DEPARTMENT OF TRANSPORTATION

GENERAL PLAN
FOR SN. 006-0137

SCALE: NONE SHEET 1 OF 2 SHEETS STA. TO STA.

F.A.S. RTE. 2247	SECTION (13C-BRIBP)	COUNTY BUREAU	TOTAL SHEETS 8	SHEET NO. 7
CONTRACT NO. 66C90				ILLINOIS FED. AID PROJECT