



ELEVATION

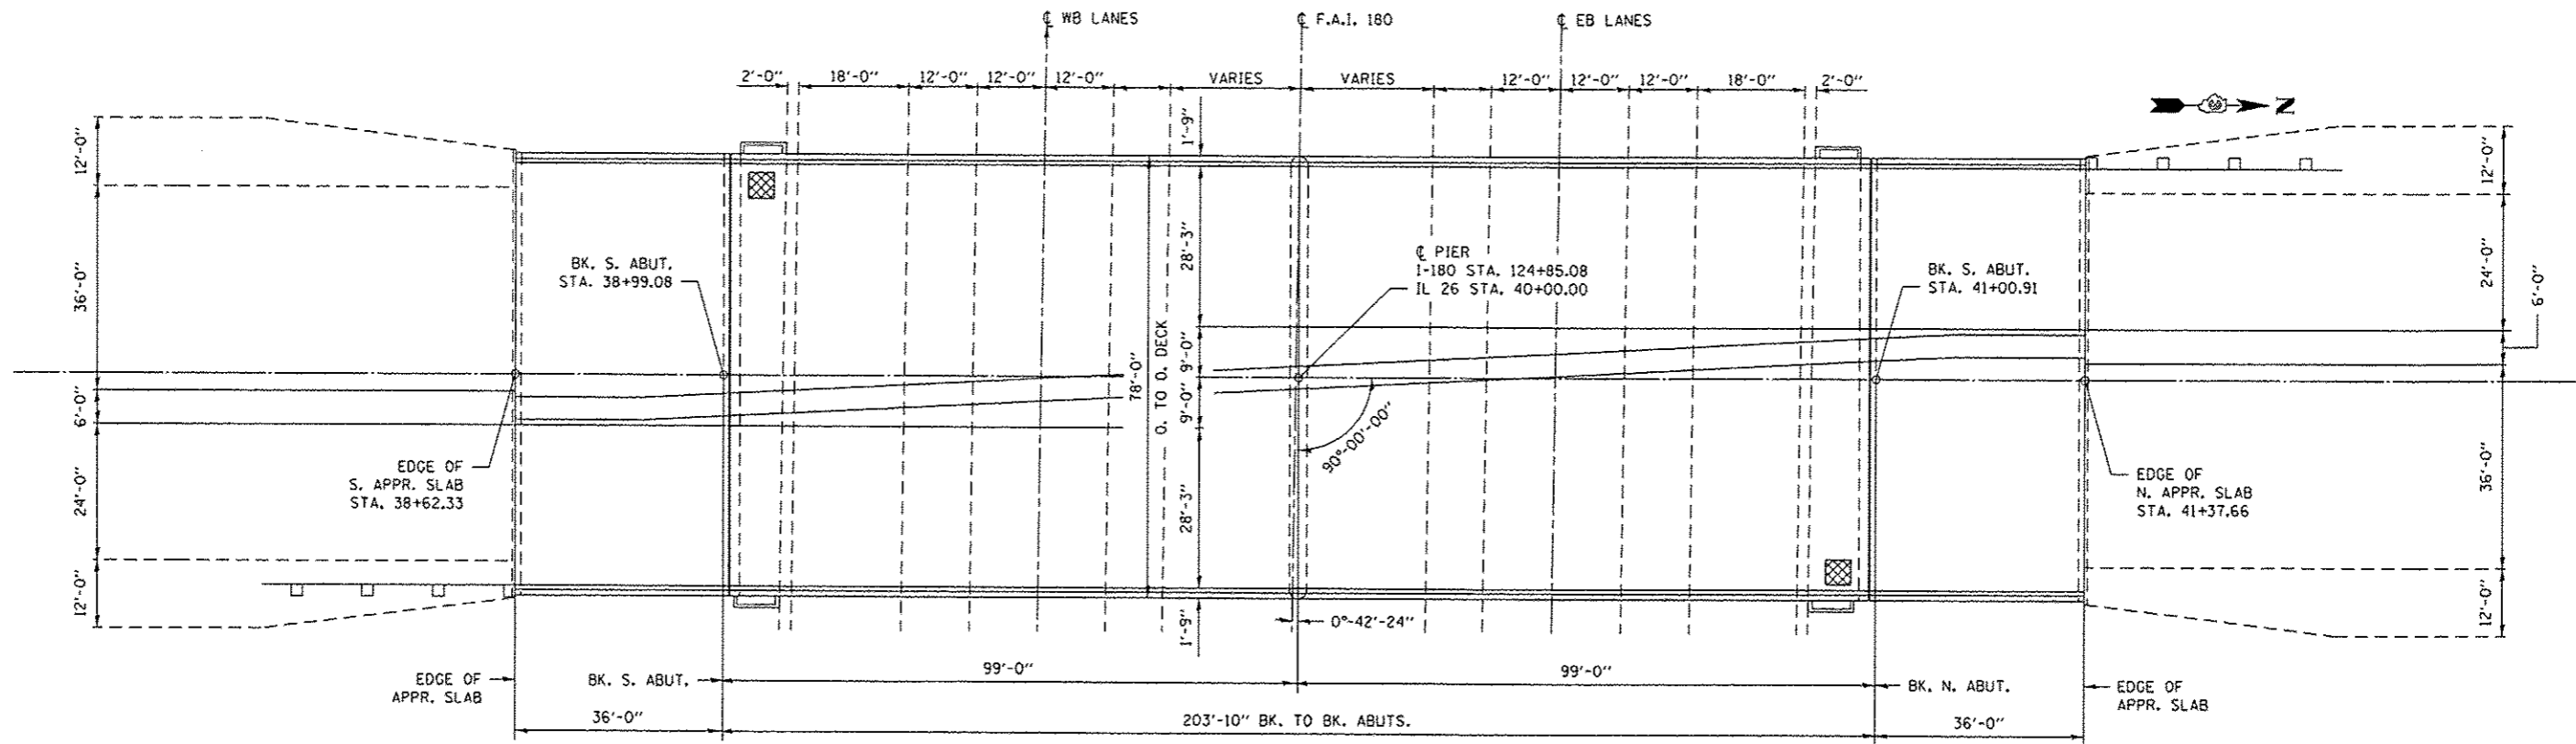

PLAN

AIR MONITORS

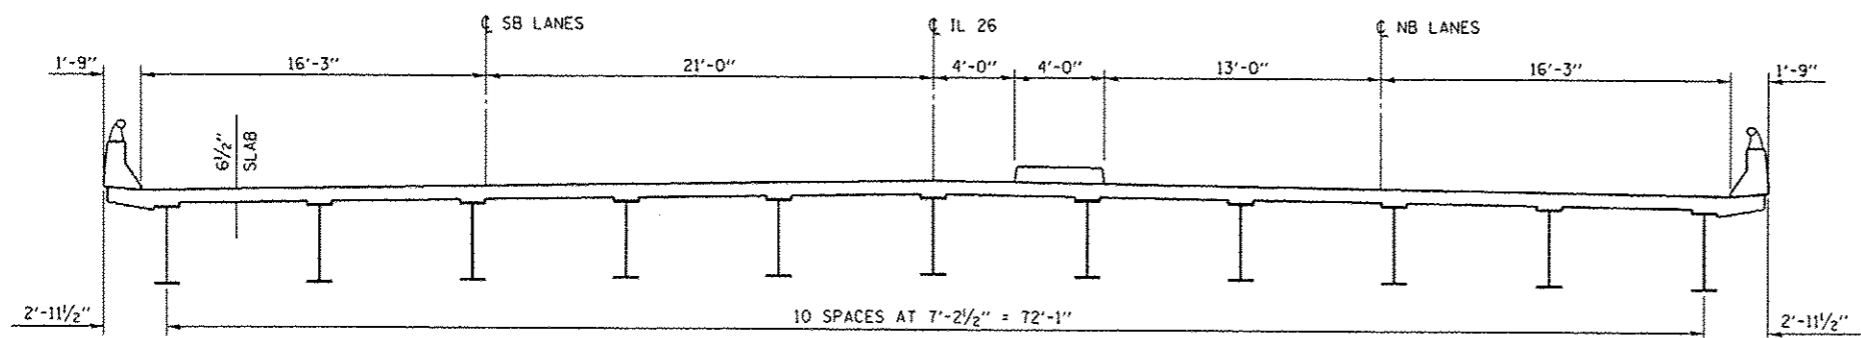

CROSS SECTION

TOTAL BILL OF MATERIAL

ITEM	UNIT	SUPER	SUB	TOTAL
CLEANING AND PAINTING STRUCTURAL STEEL, LOCATION 1	L SUM	1		1
CONTAINMENT AND DISPOSAL OF LEAD PAINT CLEANING RESIDUES NO. 1	L SUM	1		1
BRIDGE CLEANING AND PAINTING WARRANTY NUMBER 1	L SUM	1		1

"FOR INFORMATION ONLY"

FILE NAME : c:\p\work\p\ridot\spurlockd\0335918\0335918-ehs-details.dgn	USER NAME : spurlockd	DESIGNED - OBS	REVISED -	STATE OF ILLINOIS DEPARTMENT OF TRANSPORTATION	GENERAL PLAN FOR SN. 078-0010		F.A.S. RITE: 2370	SECTION 178-1HB-11BP	COUNTY PUTNAM	TOTAL SHEETS 8	SHEET NO. 6	
Default	PLOT SCALE : 100.0000 % / in.	DRAWN - DBS	REVISED -		SCALE: NONE	SHEET 1	OF 3 SHEETS	STA.	TO STA.	CONTRACT NO. 66C91		
	PLOT DATE : 3/26/2013	CHECKED -	REVISED -							ILLINOIS FED. AID PROJECT		
		DATE - MAR 2013	REVISED -									