



PARTIAL CLOVER WITH ISLAND
I-80 AND IL 40
I-57 AND CH 4 CLIFTON

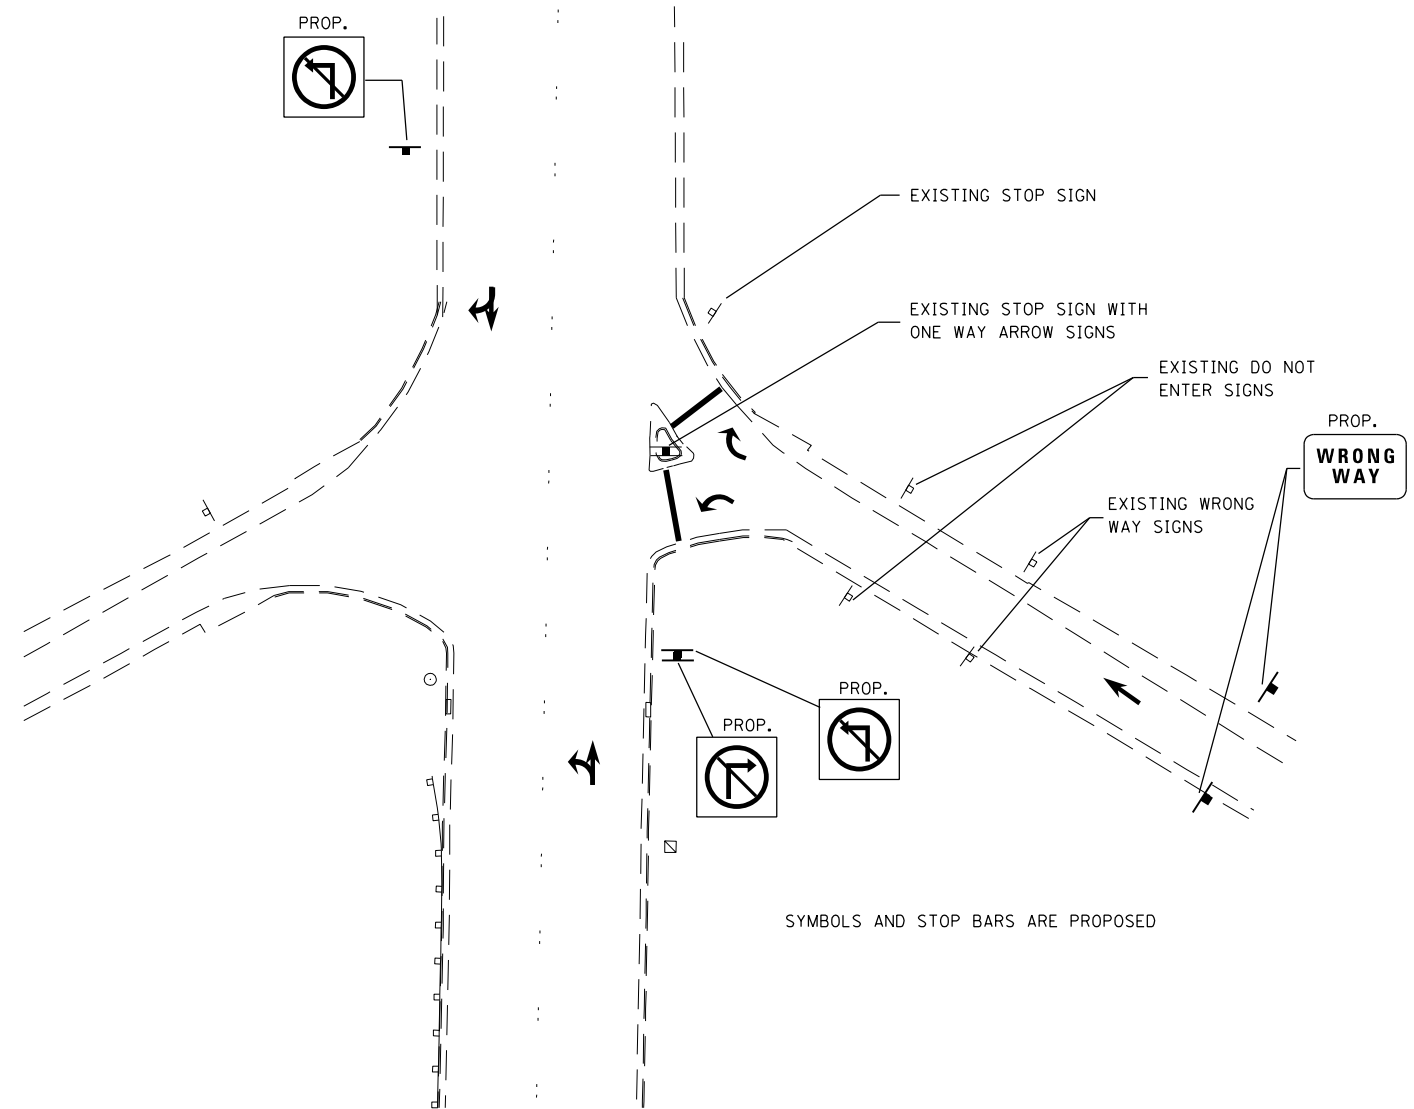

COMMON STOP CONTROLLED DIAMOND INTERCHANGE WITH RAMP ONLY MEDIAN

(1 MAINLINE LANE, 1 RAMP LANE)

- I-57 AND CH 37 CHEBANSE
- I-57 AND IL 116 ASHKUM
- I-57 AND 800 N BUCKLEY
- I-57 AND MANTENO EXIT
- I-80 AND PLANK RD

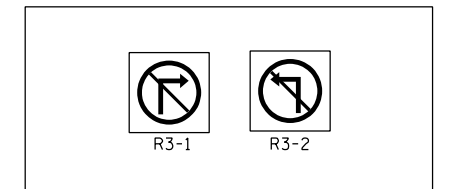

• D-3 INTERCHANGE SIGNS
 •• VARIOUS

FILE NAME =	USER NAME = ferguson	DESIGNED -	REVISED -
c:\pwork\pwork\pwork\ferguson\dms43573\0xxxxx-sht-cover.dgn		DRAWN -	REVISED -
	PLOT SCALE = 100.0000' / 1in.	CHECKED -	REVISED -
\$MODELNAME\$	PLOT DATE = 3/29/2013	DATE -	REVISED -

STATE OF ILLINOIS
DEPARTMENT OF TRANSPORTATION

INTERSECTION DETAILS

SCALE: SHEET OF SHEETS STA. TO STA.

F.A. RTE.	SECTION	COUNTY	TOTAL SHEETS	SHEET NO.
**	*	VARIOUS	15	12
CONTRACT NO. 66C96			ILLINOIS FED. AID PROJECT	