


# Wrong Way Traffic Control for Modified Diamond Interchange (Partial Cloverleafs With Island)

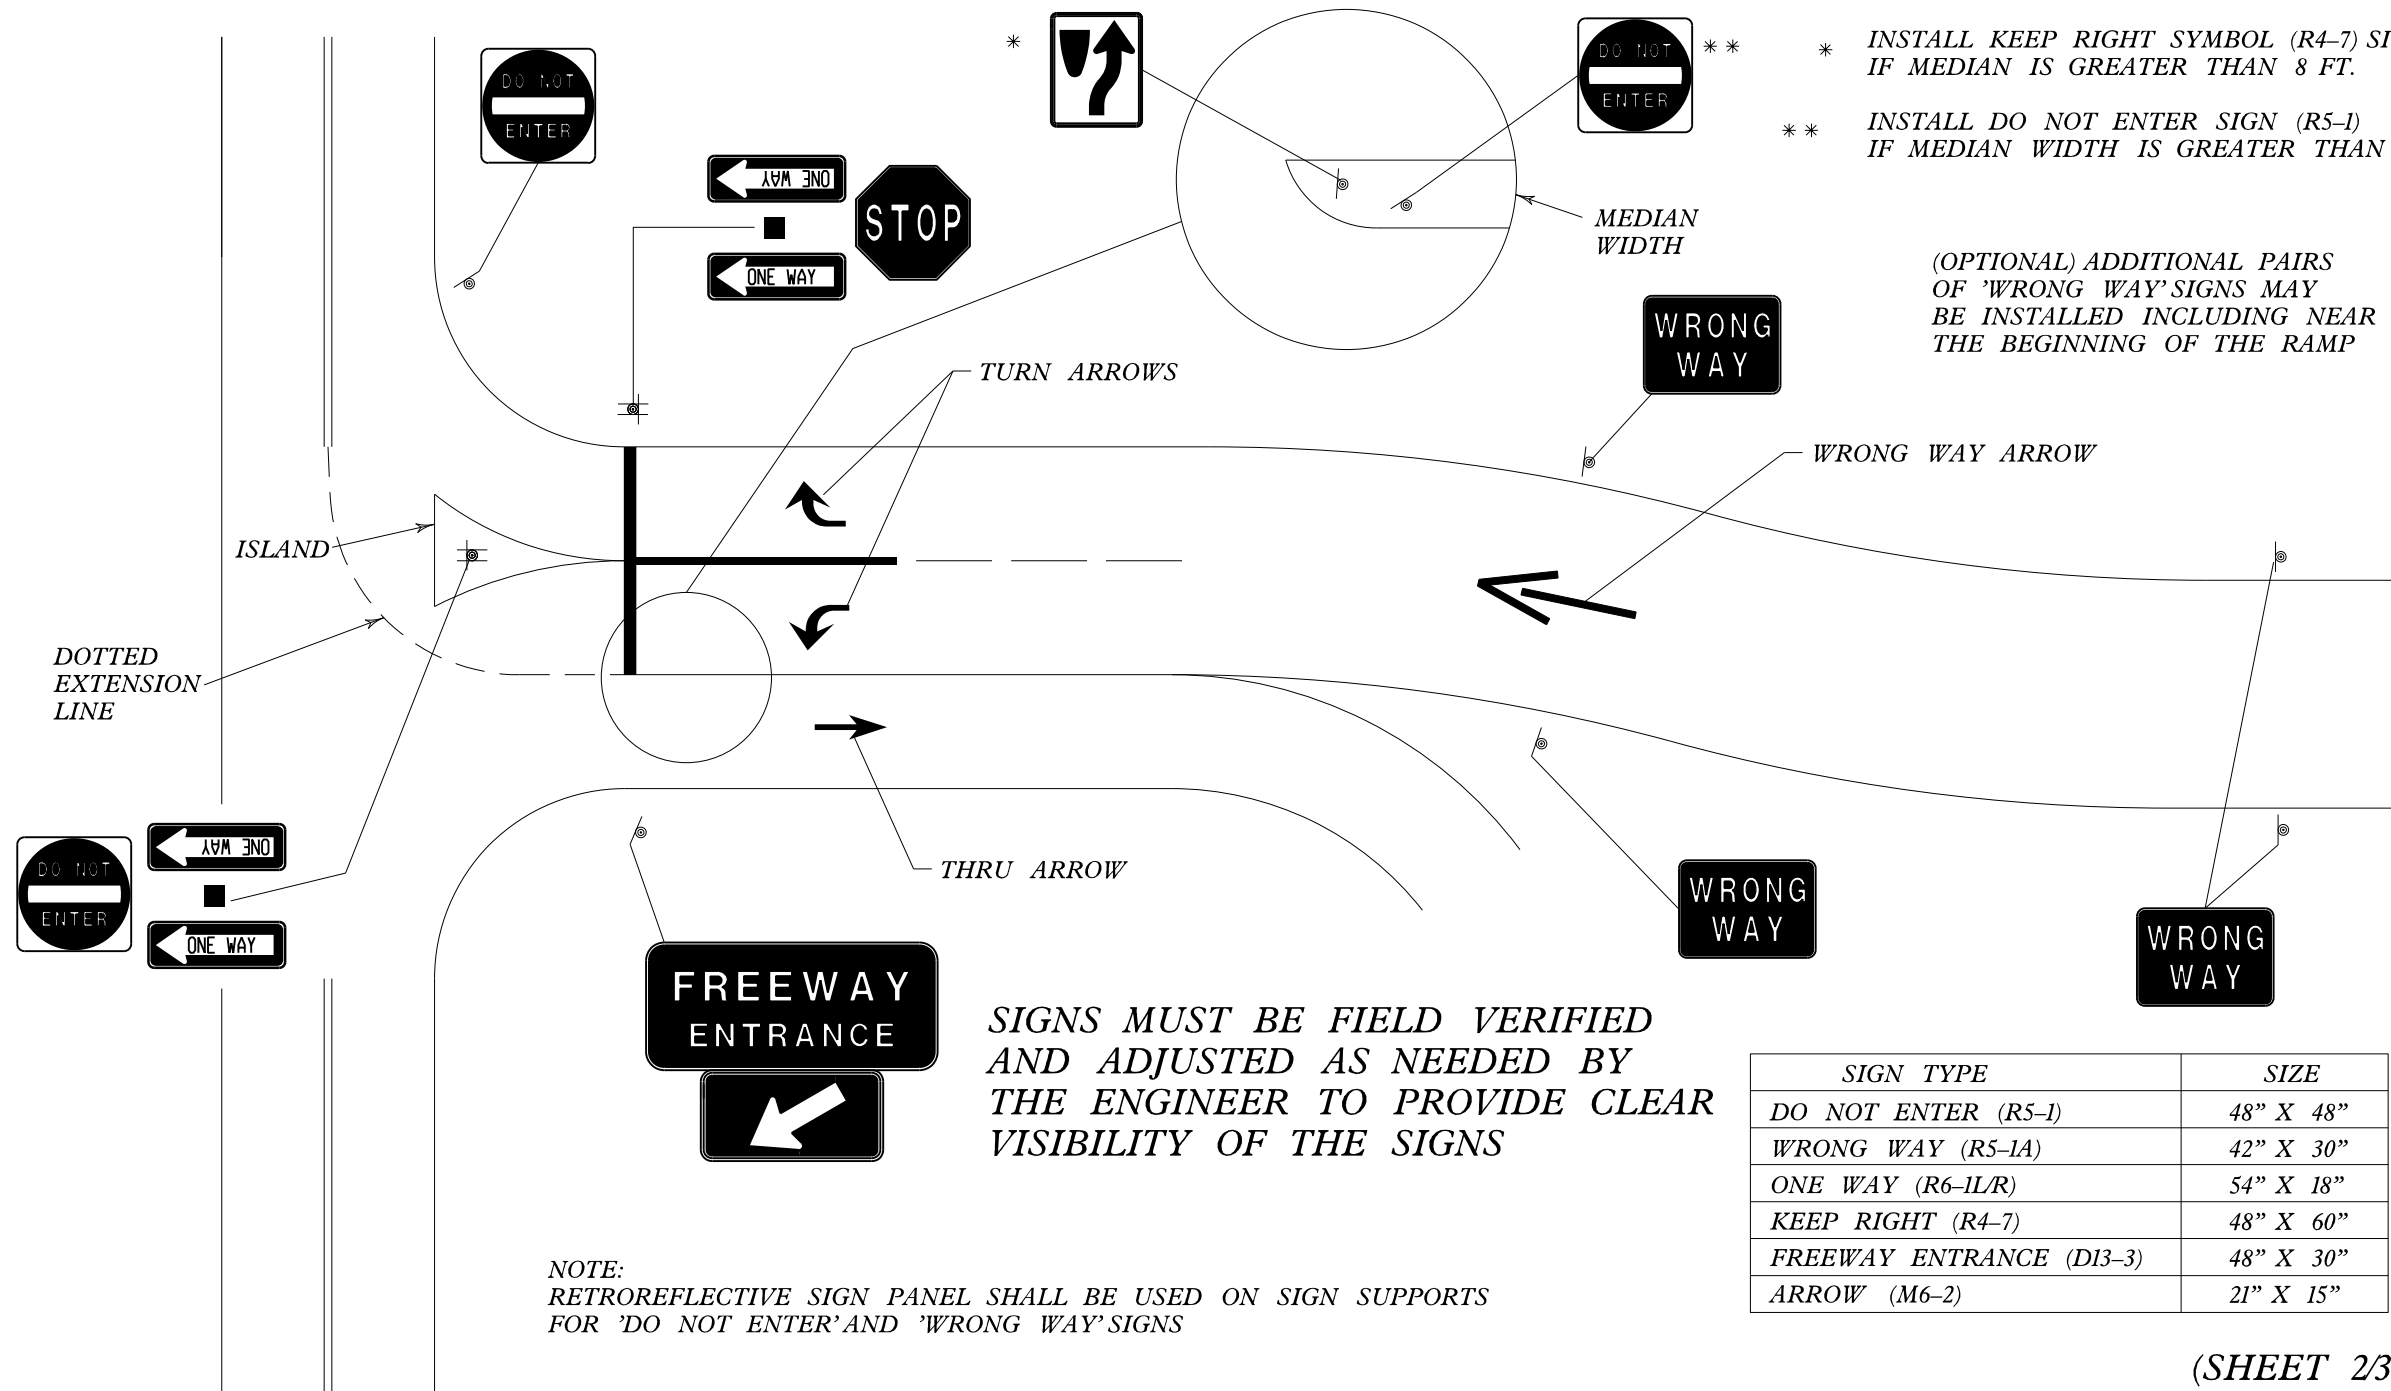

(SHEET 2/3)

FILE NAME =	USER NAME = fergusonsa	DESIGNED -	REVISED -
c:\pw\work\p1dot\ferguson\dm43573\0xxxxx-shr-cover.dgn		DRAWN -	REVISED -
	PLOT SCALE = 101.0000' / 1"	CHECKED -	REVISED -
#MODELNAME#	PLOT DATE = 3/29/2013	DATE -	REVISED -

STATE OF ILLINOIS  
DEPARTMENT OF TRANSPORTATION

FOR INFORMATION ONLY DETAILS

SCALE: SHEET OF SHEETS STA. TO STA.

• D-3 INTERCHANGE SIGNS  
•• VARIOUS

F.A. RTE.	SECTION	COUNTY	TOTAL SHEETS	SHEET NO.
**	*	VARIOUS	15	14
CONTRACT NO. 66C96			ILLINOIS FED. AID PROJECT	