

05-24-13 SPECIAL LETTING ITEM 025



SEE PG 2 FOR INDEX OF SHEETS AND
HIGHWAY STANDARDS

STATE OF ILLINOIS
DEPARTMENT OF TRANSPORTATION
DIVISION OF HIGHWAYS

**PROPOSED
HIGHWAY PLANS**

VARIOUS ROUTES
SECTION D-3 INTERCHANGE SIGNS
PROJECT: *HSIP-000S (928)*
SAFETY IMPROVEMENT
VARIOUS COUNTIES

C-93-094-13

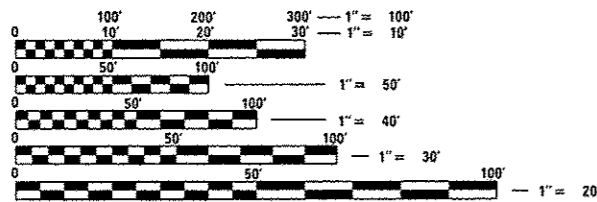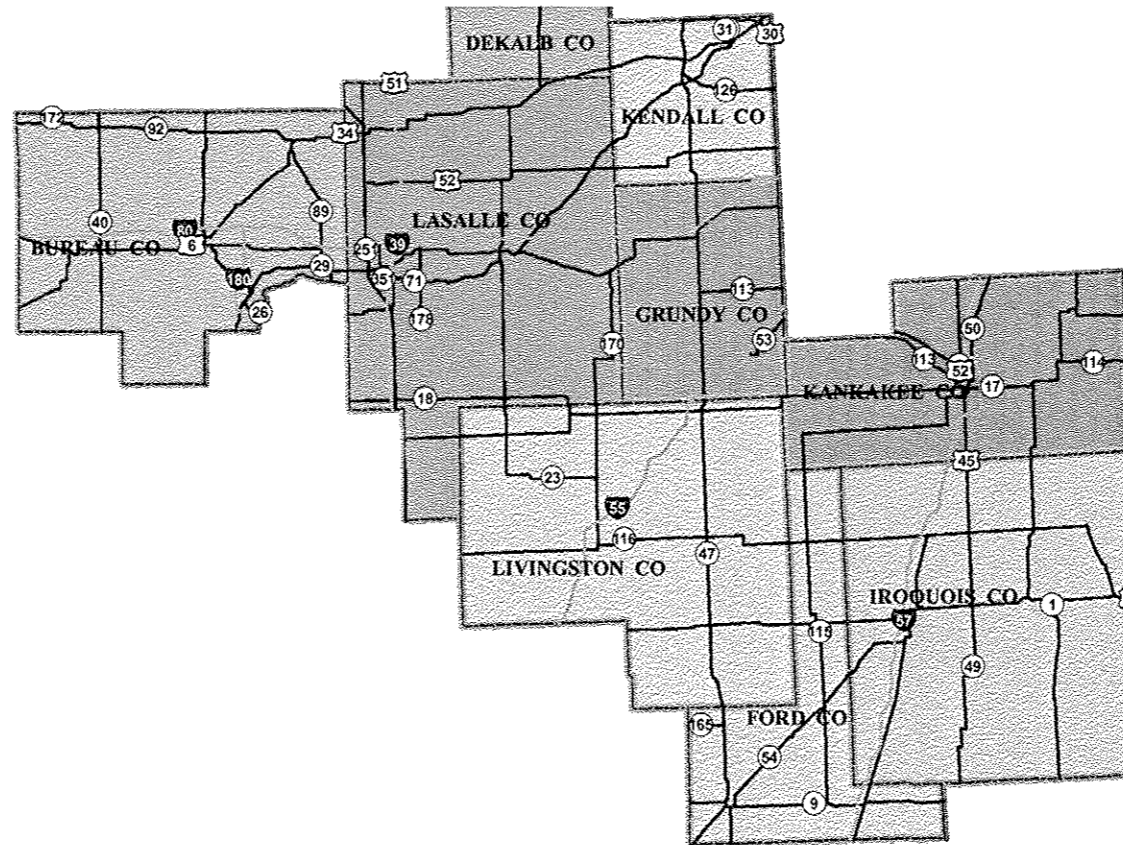

FULL SIZE PLANS HAVE BEEN PREPARED USING STANDARD
ENGINEERING SCALES. REDUCED SIZED PLANS WILL NOT
CONFORM TO STANDARD SCALES. IN MAKING MEASUREMENTS
ON REDUCED PLANS, THE ABOVE SCALES MAY BE USED.


J.U.L.I.E.
JOINT UTILITY LOCATION INFORMATION FOR EXCAVATION
1-800-892-0123
OR 811

PROJECT ENGINEER: JOE KANNEL
PROJECT MANAGER: SCOTT A. FERGUSON
DISTRICT 3 NO. (815) 434-6131
CONTRACT NO. 66C96

F.A. RTE.	SECTION	COUNTY	TOTAL SHEETS	SHEET NO.
**	*	ILLINOIS	VARIOUS	15
			CONTRACT NO.	66C96

- D-3 INTERCHANGE SIGNS
- VARIOUS

D-93-042-13

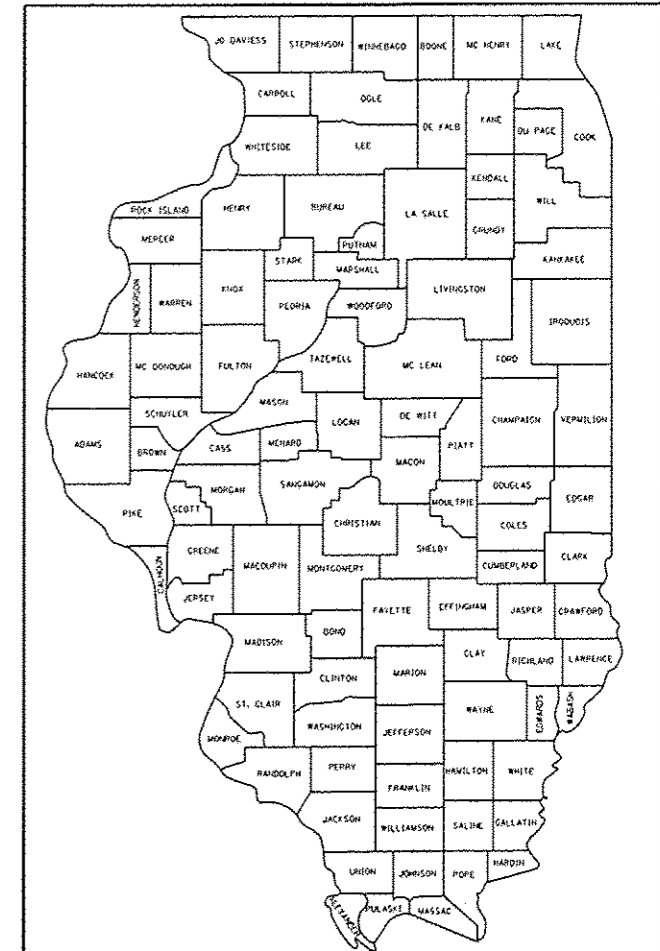

LOCATION OF SECTION INDICATED THIS: - [shaded area]

STATE OF ILLINOIS
DEPARTMENT OF TRANSPORTATION
DIVISION OF HIGHWAYS

SUBMITTED *3-29 2013*
Paul A. Lockman
DEPUTY DIRECTOR OF HIGHWAYS, REGION ENGINEER

April 26 2013
John D. Baranzelli, PE, Inc.
ENGINEER OF DESIGN AND ENVIRONMENT

April 26 2013
Omer Osman, PE, Inc.
DIRECTOR OF HIGHWAYS, CHIEF ENGINEER

PRINTED BY THE AUTHORITY
OF THE STATE OF ILLINOIS

- 1 COVERSHEET
- 2 INDEX OF SHEETS, GENERAL NOTES, STANDARDS
- 3 SUMMARY OF QUANTITIES
- 4 SCHEDULES
- 5-10 LOCATION SHEETS
- 11-12 INTERSECTION DETAILS
- 13-15 DETAILS FOR INFORMATION ONLY

LIST OF ILLINOIS DOT HIGHWAY STANDARDS

- 000001-06 STANDARD SYMBOLS, ABBREVIATIONS AND PATTERNS
- 001006 DECIMAL OF AN INCH AND OF A FOOT
- 701006-04 OFF-ROAD OPERATIONS 2L, 2W, 15' (4.5 m) TO 24" (600 mm) FROM PAVEMENT EDGE
- 701101-03 OFF-ROAD OPERATIONS MULTILANE, 15' (4.5 m) TO 24" (600 mm) FROM PAVEMENT EDGE
- 701426-05 LANE CLOSURE, MULTILANE INTERMITTENT OR MOVING OPERATION, FOR SPEEDS > or = to 45 MPH
- 701456-02 PARTIAL EXIT RAMP CLOSURE FREEWAY/EXPRESSWAY
- 701901-02 TRAFFIC CONTROL DEVICES
- 720001-01 SIGN PANEL MOUNTING DETAILS
- 720006-03 SIGN PANEL ERECTION DETAILS

GENERAL NOTES

ANY REFERENCE TO A STANDARD IN THESE PLANS SHALL BE INTERPRETED TO MEAN THE EDITION AS INDICATED BY THE SUBNUMBER SHOWN IN THE LIST OF STANDARDS OR THE COPY INCLUDED IN THESE PLANS.

THE CONTRACTOR SHALL CONTACT JULIE AT LEAST 48 HOURS PRIOR TO EXCAVATION TO DETERMINE WHICH UTILITIES ARE IN THE AREA.

STATE OF ILLINOIS
DEPARTMENT OF TRANSPORTATION
DISTRICT THREE

PREPARED BY: *Don Benoit*
DISTRICT STUDIES & PLANS ENGINEER

DATE: 3-29-13

EXAMINED BY: *Hub Jones*
DISTRICT CONSTRUCTION ENGINEER

Wayne Malley
DISTRICT MATERIALS ENGINEER

Bruce A. Fischer
DISTRICT OPERATIONS ENGINEER

FILE NAME *	USER NAME * Ferguson	DESIGNED -	REVISED -
c:\pwork\pwork\ferguson\des43573\0	xxxx-shl-cover.dgn	DRAWN -	REVISED -
	PLOT SCALE * 100.0000' / in.	CHECKED -	REVISED -
	PLOT DATE * 3/29/2013	DATE -	REVISED -

STATE OF ILLINOIS
DEPARTMENT OF TRANSPORTATION

GENERAL NOTES, SIGNATURE BLOCK

SCALE: SHEET OF SHEETS STA. TO STA.

- D-3 INTERCHANGE SIGNS
- VARIOUS

F.A. RTE.	SECTION	COUNTY	TOTAL SHEETS	SHEET NO.
**	*	VARIOUS	15	2
CONTRACT NO. 66C96			ILLINOIS FED. AID PROJECT	

CODE NO.	ITEM	UNIT	CONSTR. CODE
			FED / STATE 90% / 10% ROADWAY 0021 RURAL
67100100	MOBILIZATION	L SUM	1
70100825	TRAFFIC CONTROL AND PROTECTION, STANDARD 701456	L SUM	1
72000100	SIGN PANEL - TYPE 1	SQ FT	4006
72000200	SIGN PANEL - TYPE 2	SQ FT	328
73000100	WOOD SIGN SUPPORT	FOOT	7070
78003100	PREFORMED PLASTIC PAVEMENT MARKING, TYPE B - LETTERS AND SYMBOLS	SQ FT	8215.2
78003180	PREFORMED PLASTIC PAVEMENT MARKING, TYPE B - LINE 24"	FOOT	11520
X7830068	GROOVING FOR RECESSED PAVEMENT MARKING, LETTERS, NUMBERS AND SYMBOLS	SQ FT	8215.2
X7830090	GROOVING FOR RECESSED PAVEMENT MARKING 25"	FOOT	1920

9

FILE NAME	USER NAME	DESIGNED	REVISED
c:\pwwork\pwwork\ferguson\dwg\435731	ferguson	-	-
	*****shtcover.dgn	DRAWN	REVISED
		-	-
MODEL NAME	PLOT SCALE	CHECKED	REVISED
	100.0000 / in	-	-
	PLOT DATE	DATE	REVISED
	3/29/2013	-	-

STATE OF ILLINOIS
DEPARTMENT OF TRANSPORTATION

SUMMARY OF QUANTITIES

SCALE: SHEET OF SHEETS STA. TO STA.

* D-3 INTERCHANGE SIGNS
** VARIOUS

F.A. RTE.	SECTION	COUNTY	TOTAL SHEETS	SHEET NO.
**	*	VARIOUS	15	3
CONTRACT NO. 66C96			ILLINOIS FED. AID PROJECT	

Interstate Signs Schedule

Description		Signs								Pavement Marking				
Location	Type	One Way	Wrong Way	No Left Turn	No Right Turn	Keep Right	Do Not Enter	Freeway	Wood Post	Red Refl. Sheeting	Preformed Plastic	Grooving	Grooving	Preformed Plastic
		Type 1	Type 1	Type 1	Type 1	Type 2	Type 2	Entrance	Sign	TY AP	Pvmt Mk, Ty B	Recessed	Recessed Pvmt	Pvmt Mk, Ty B
		SQ FT	SQ FT	SQ FT	SQ FT	SQ FT	SQ FT	SQ FT	Support	SIGN PANEL TY 1	Line 24"	Mk Let. & Symb.	Pvmt Mk 25"	Letters & Symbols
Lasalle County		6.75	8.75	9	9	20	16	16	Foot	SQ FT	FOOT	SQ FT	FOOT	SQ FT
I-80														
Marseilles	Diamond	4	4	4	2				196	0.8	288	173.4	48	173.4
IL 71	Diamond	4	4	4	2				196	0.8	288	173.4	48	173.4
IL 23	Diamond	4	4	2	2				168	0.8	288	267	48	267
IL 178	Diamond	4	4	2	2				168	0.8	288	173.4	48	173.4
IL 251	Diamond	4	4	4	2				196	0.8	288	267	48	267
Plank Rd	Diamond	4	4	4	2				196	0.8	288	235.8	48	235.8
I-39														
US 34	Diamond	4	4	4	2				196	0.8	288	173.4	48	173.4
US 52	Diamond	4	4	4	2				196	0.8	288	173.4	48	173.4
US 6	Diamond	4	4	2	2				168	0.8	288	173.4	48	173.4
Oglesby Richard Moyle Rd	Diamond	4	4	2	2				168	0.8	288	173.4	48	173.4
IL 251	Diamond	4	4	2	2				168	0.8	288	173.4	48	173.4
IL 71	Diamond	4	4	2	2				168	0.8	288	173.4	48	173.4
Tonica	Diamond	4	4	2	2				168	0.8	288	173.4	48	173.4
IL 18	Diamond	4	4	2	2				168	0.8	288	173.4	48	173.4
Bureau County														
I-80														
IL 89	Diamond	4	4	2	2				168	0.8	288	173.4	48	173.4
IL 26 Princeton	Diamond	4	4	4	2				196	0.8	288	235.8	48	235.8
IL 40	Parclo		4			2	2		112	0.8	288	235.8	48	235.8
I-180														
US 6	Diamond	4	4	2	2				168	0.8	288	173.4	48	173.4
IL 26	Diamond	4	4	2	2				168	0.8	288	173.4	48	173.4
Grundy County														
I-80														
Seneca Rd	Diamond	4	4	2	2				168	0.8	288	173.4	48	173.4
IL 47 Morris	Diamond	4	4	4	2				196	0.8	288	391.8	48	391.8
Brisbon Rd	Diamond	4	4	2	2				168	0.8	288	235.8	48	235.8
Minooka Rd	Diamond	8	4	2	2				224	0.8	288	329.4	48	329.4
I-55														
Gardner Main St.	Diamond	4	4	2	2				168	0.8	288	173.4	48	173.4
IL 47 Dwight	Diamond	4	4	2	2				168	0.8	288	204.6	48	204.6
Iroquois County														
I-57														
Chebanse CH 37	Diamond	4	4	4	2				196	0.8	288	173.4	48	173.4
Clifton CH 4	Parclo	4	4				2		140	0.8	288	235.8	48	235.8
Ashkum IL 116	Diamond	4	4	4	2				196	0.8	288	173.4	48	173.4
Gilman US 24	Diamond	4	4	2	2				168	0.8	288	173.4	48	173.4
Onarga IL 54	Diamond	4	4	2	2				168	0.8	288	173.4	48	173.4
Buckley 800 N	Diamond	4	4	2	2				168	0.8	288	173.4	48	173.4
Kankakee County														
I-57														
Manteno	Diamond	4	4	4	2				196	0.8	288	173.4	48	173.4
IL 50 Kinzie Rd	Parclo	4	4	2	4		1		210	0.8	288	235.8	48	235.8
IL 17	Parclo	4	4			2	2	2	196	0.8	288	235.8	48	235.8
US 45/52	Parclo	4	4			2	2	2	196	0.8	288	360.6	48	360.6
Livingston County														
I-55														
Dwight IL 17	Diamond	4	4	2	2				168	0.8	288	173.4	48	173.4
Odell CH 1	Diamond	4	4	2	2				168	0.8	288	173.4	48	173.4
IL 23	Diamond	4	4	2	2				168	0.8	288	173.4	48	173.4
IL 116 Pontiac	Diamond	4	4	2	2				168	0.8	288	235.8	48	235.8
Ford County														
I-57														
Paxton CH 9	Diamond	4	4	2					140	0.8	288	173.4	48	173.4
TOTAL		1080	1400	846	648	120	144	64	7070	32	11520	8215.2	1920	8215.2

• D-3 INTERCHANGE SIGNS
•• VARIOUS

FILE NAME =	USER NAME = ferguson	DESIGNED -	REVISED -
ca:\pw\work\p\idot\ferguson\dm43573\0xxxxx-sht-cover.dgn		DRAWN -	REVISED -
\$MODELNAME\$	PLOT SCALE = 100.0000' / 1"	CHECKED -	REVISED -
	PLOT DATE = 3/29/2013	DATE -	REVISED -

**STATE OF ILLINOIS
DEPARTMENT OF TRANSPORTATION**

SCHEDULES

SCALE: SHEET OF SHEETS STA. TO STA.

F.A. RTE.	SECTION	COUNTY	TOTAL SHEETS	SHEET NO.
**	*	VARIOUS	15	4
CONTRACT NO. 66C96			ILLINOIS FED. AID PROJECT	

BUREAU COUNTY


I-80 AND IL 26 EXIT 56

I-80 AND IL 40 EXIT 45

I-80 AND IL 89 EXIT 70

I-180 AND US 6 EXIT

I-180 AND IL 26 EXIT

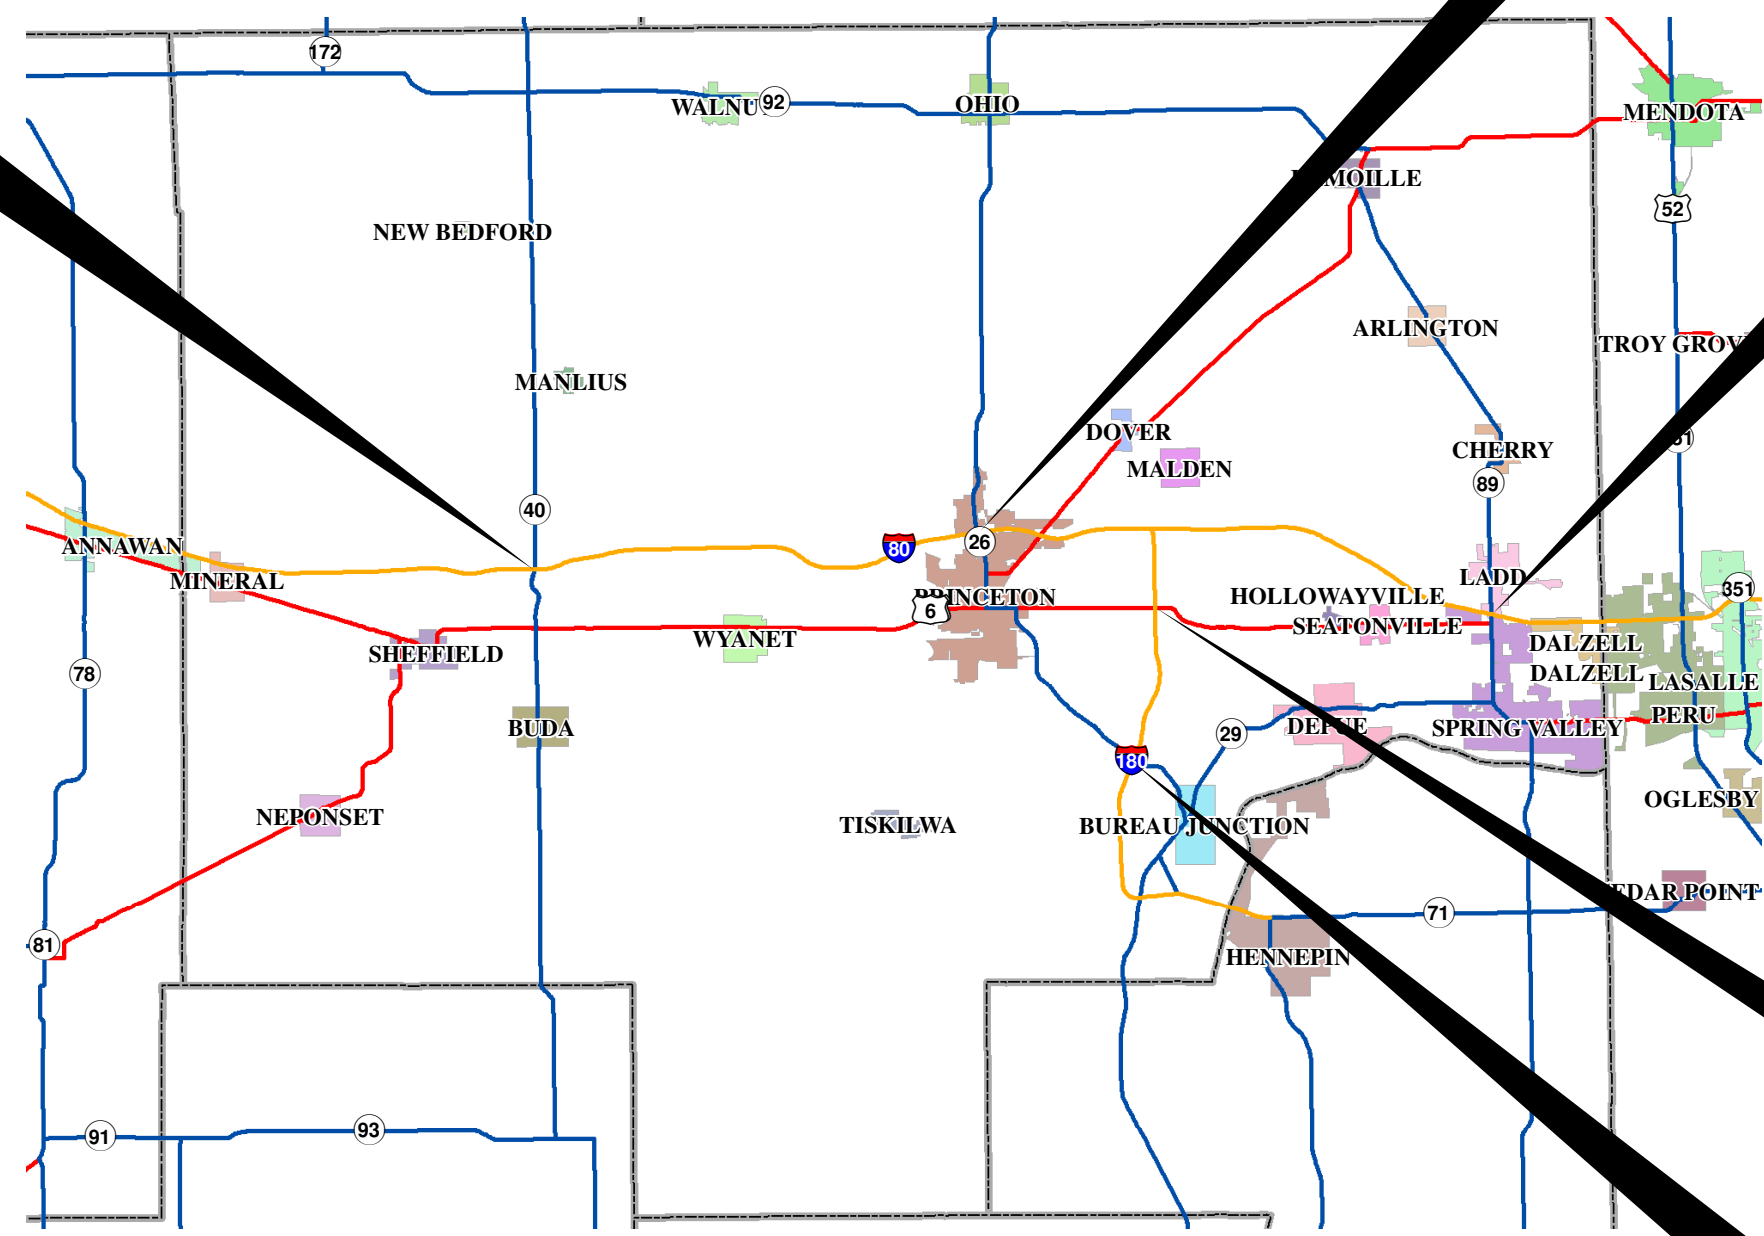

- D-3 INTERCHANGE SIGNS
- VARIOUS

FILE NAME =	USER NAME = fergusonse	DESIGNED -	REVISED -
c:\pwork\pwork\fergusonse\dms43573\08xxxxx-sht-cover.dgn		DRAWN -	REVISED -
	PLOT SCALE = 100.0000' / in.	CHECKED -	REVISED -
\$MODELNAME\$	PLOT DATE = 3/29/2013	DATE -	REVISED -


STATE OF ILLINOIS
DEPARTMENT OF TRANSPORTATION

INTERCHANGE LOCATION MAP

SCALE: SHEET OF SHEETS STA. TO STA.

F.A. RTE.	SECTION	COUNTY	TOTAL SHEETS	SHEET NO.
**	*	VARIOUS	15	5
			CONTRACT NO. 66C96	

ILLINOIS FED. AID PROJECT

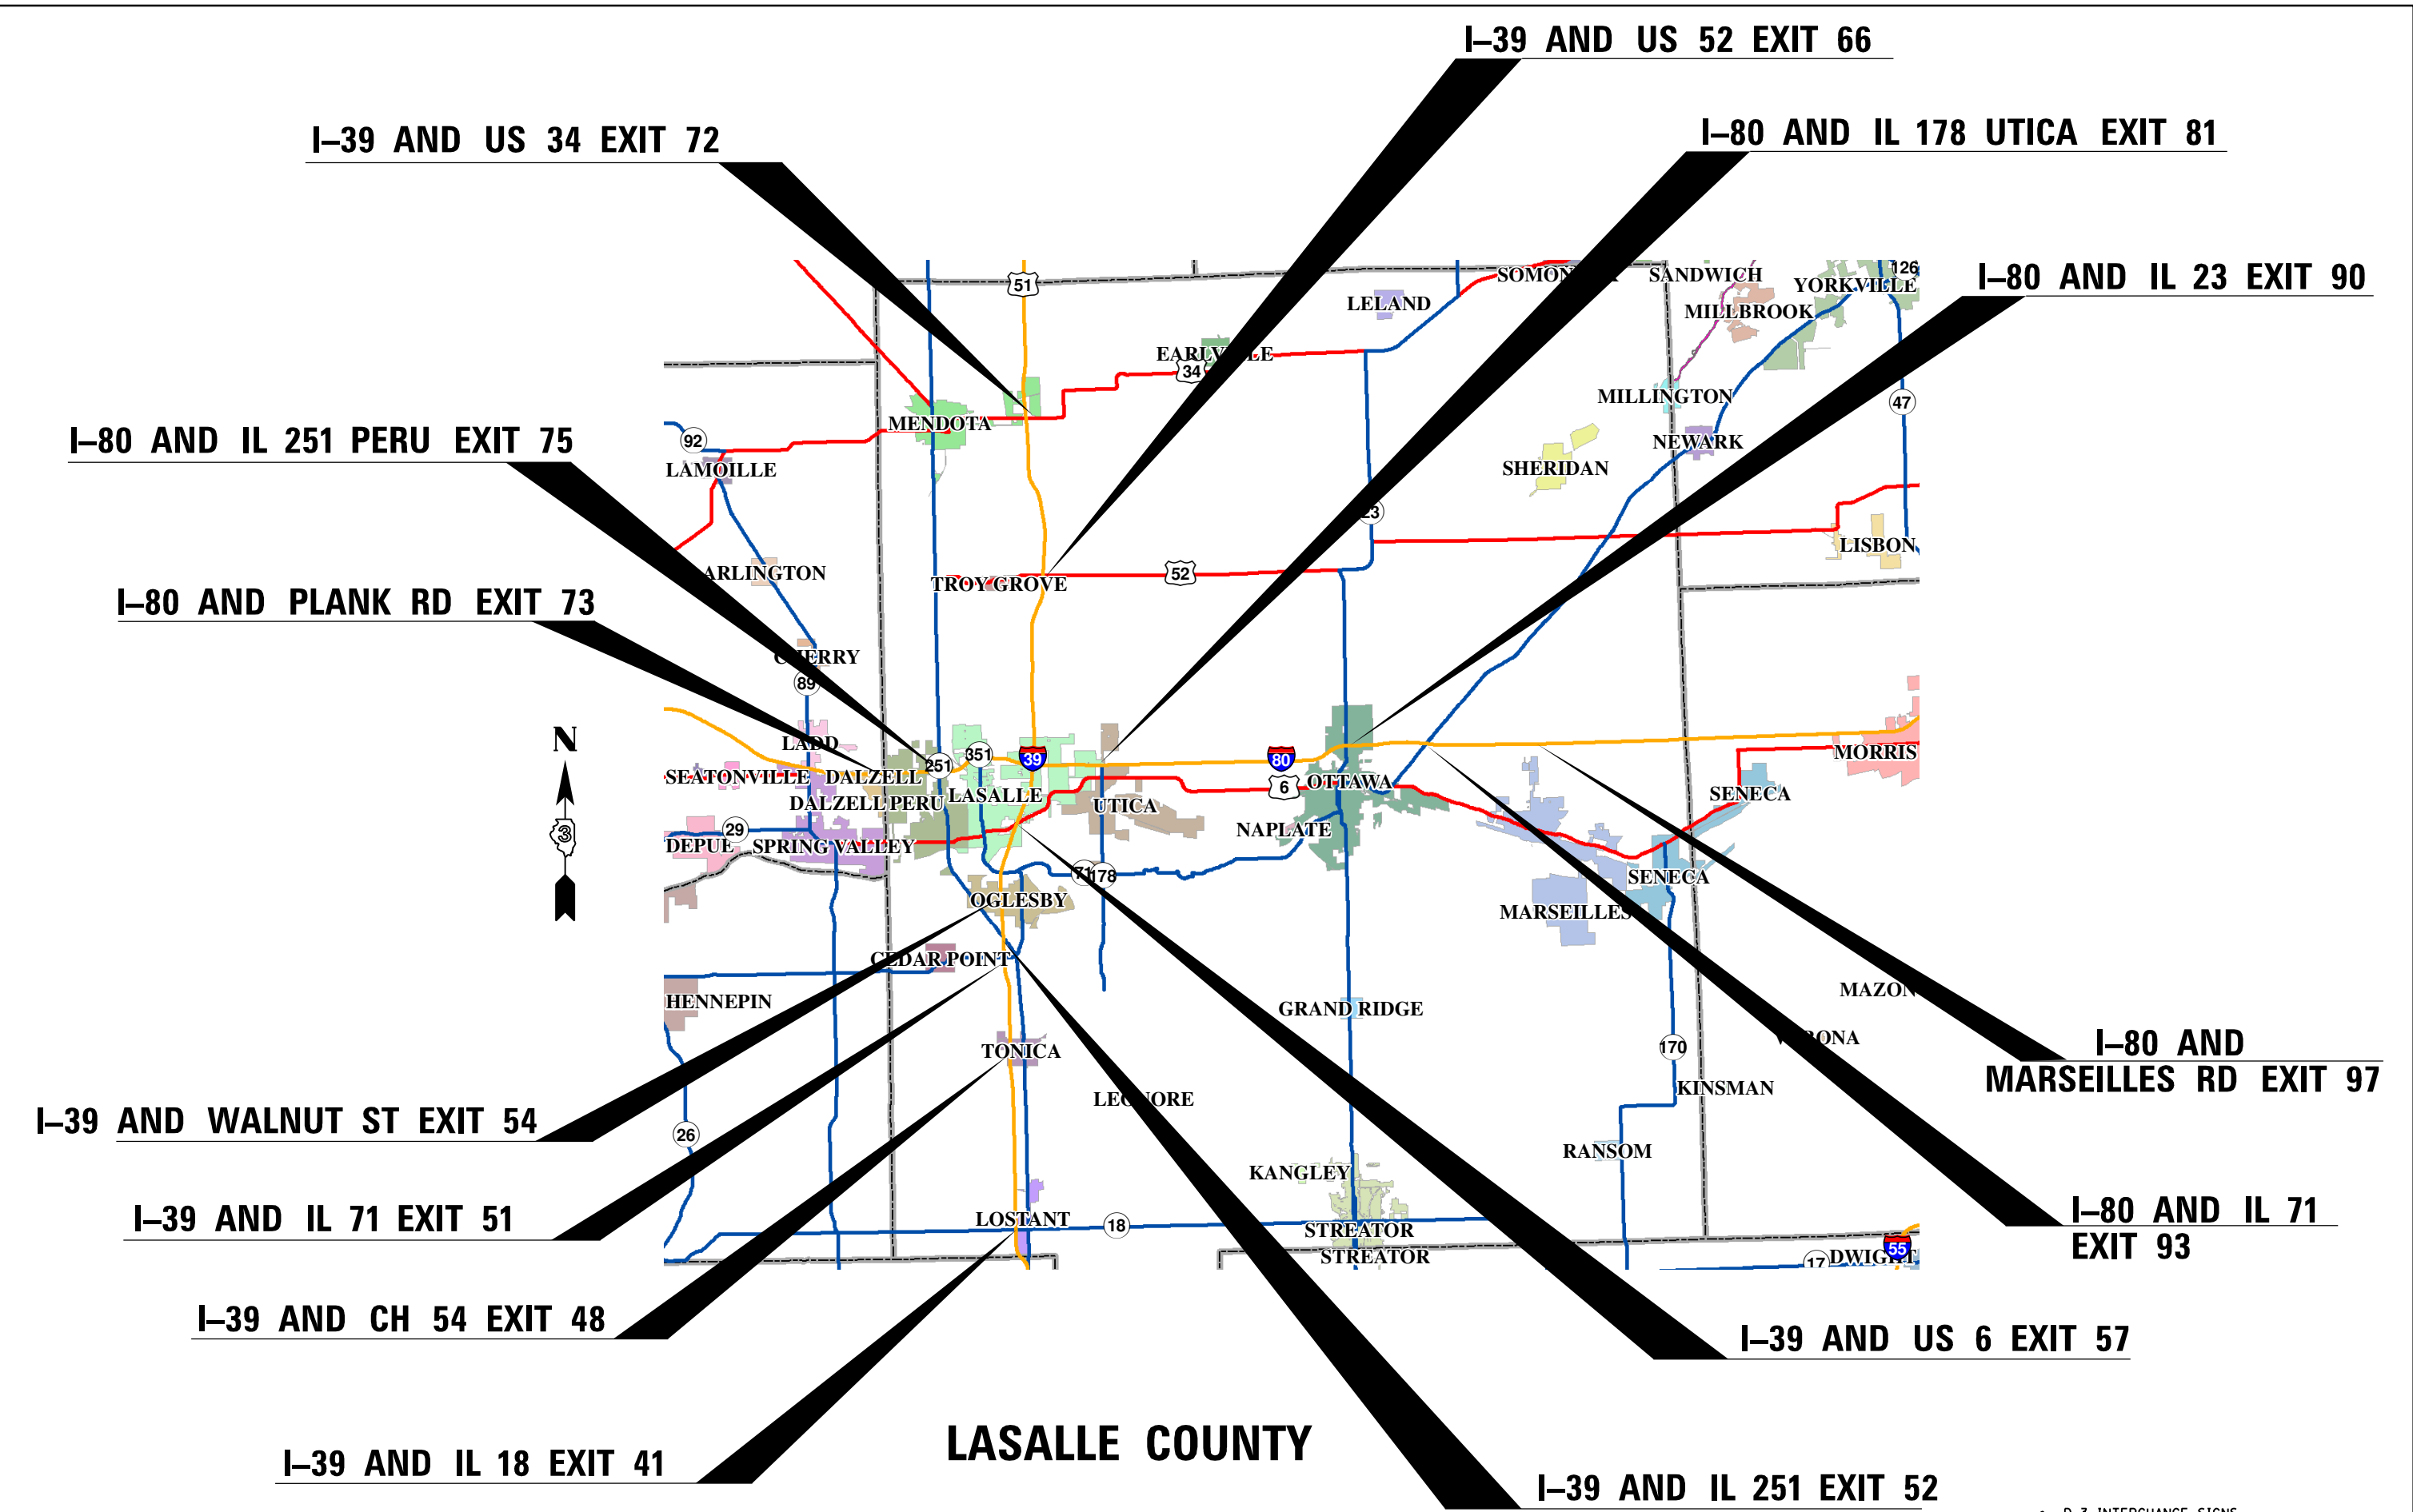

LASALLE COUNTY

FILE NAME =	USER NAME = ferguson	DESIGNED -	REVISED -
ca:\pw\work\p\idot\ferguson\dms43573\08xxxxx-sht-cover.dgn		DRAWN -	REVISED -
\$MODELNAME\$	PLOT SCALE = 100.0000' / in.	CHECKED -	REVISED -
	PLOT DATE = 3/29/2013	DATE -	REVISED -

STATE OF ILLINOIS
DEPARTMENT OF TRANSPORTATION

INTERCHANGE LOCATION MAP

SCALE: SHEET OF SHEETS STA. TO STA.

- D-3 INTERCHANGE SIGNS
- VARIOUS

F.A. RTE.	SECTION	COUNTY	TOTAL SHEETS	SHEET NO.
**	*	VARIOUS	15	6
			CONTRACT NO. 66C96	
ILLINOIS FED. AID PROJECT				

I-80 AND SENECA RD EXIT 105


I-80 AND IL 47 MORRIS EXIT 112

I-80 AND BRISBIN RD EXIT

I-80 AND RIDGE RD EXIT 122

I-80 AND MAINST. GARDNER

I-80 AND IL 47 DWIGHT

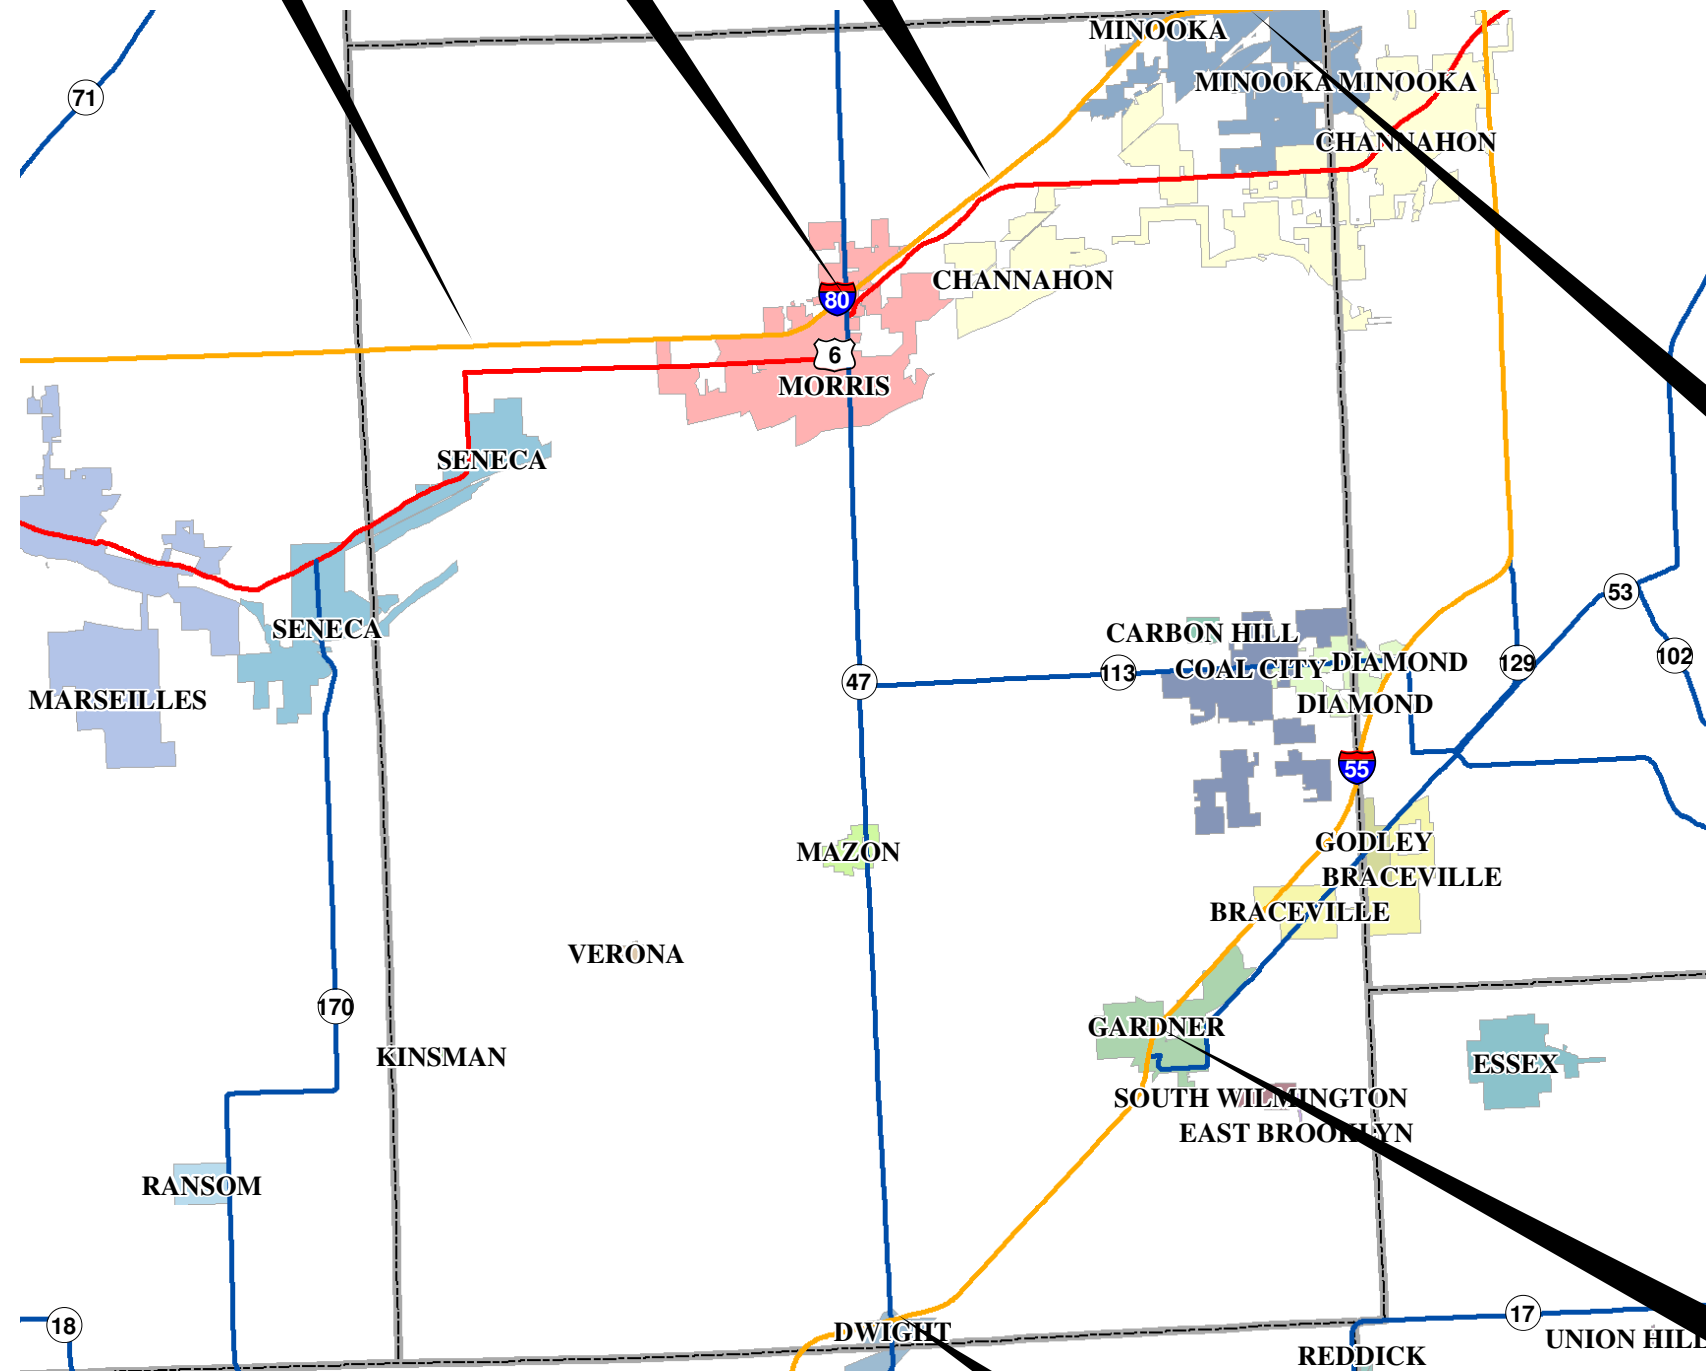

GRUNDY COUNTY

FILE NAME =	USER NAME = fergusonse	DESIGNED -	REVISED -
c:\pwork\work\pwork\fergusonse\dms43573\08xxxxx-sht-cover.dgn		DRAWN -	REVISED -
	PLOT SCALE = 100.0000' / in.	CHECKED -	REVISED -
\$MODELNAME\$	PLOT DATE = 3/29/2013	DATE -	REVISED -


STATE OF ILLINOIS
DEPARTMENT OF TRANSPORTATION

INTERCHANGE LOCATION MAP

SCALE: SHEET OF SHEETS STA. TO STA.

- D-3 INTERCHANGE SIGNS
- VARIOUS

F.A. RTE.	SECTION	COUNTY	TOTAL SHEETS	SHEET NO.
**	*	VARIOUS	15	7
CONTRACT NO. 66C96			ILLINOIS FED. AID PROJECT	

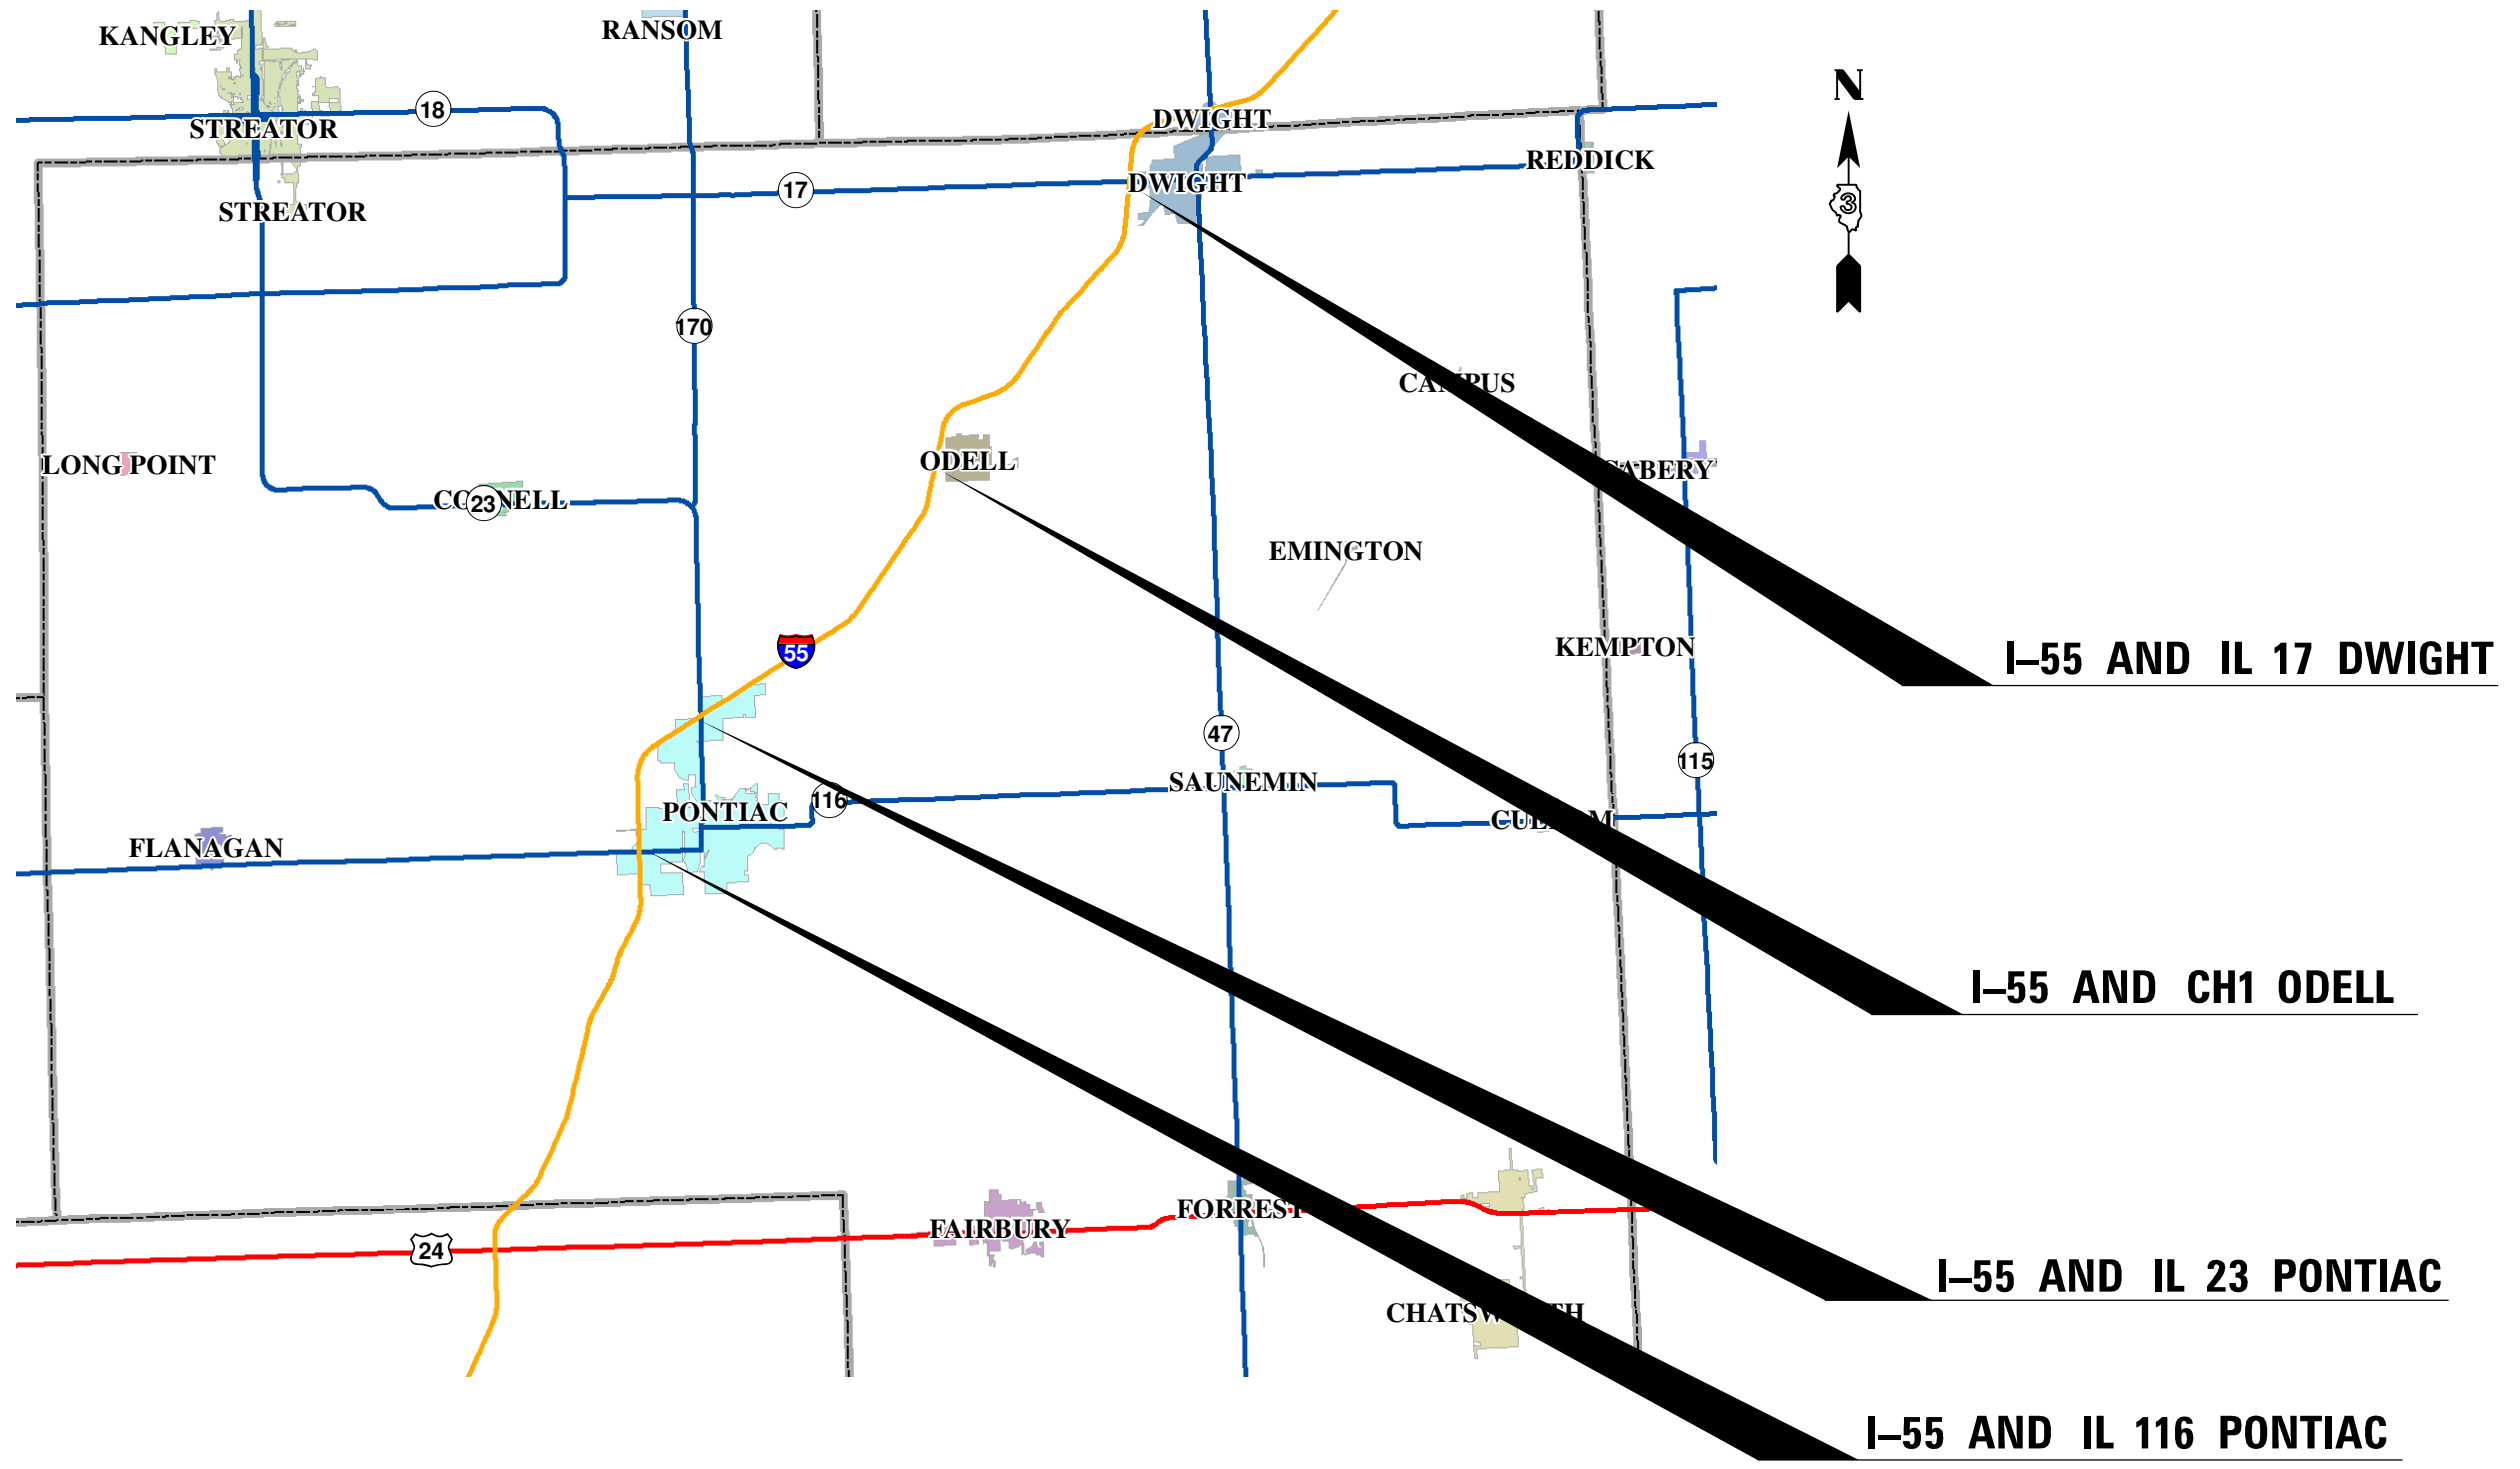

LIVINGSTON COUNTY

FILE NAME =	USER NAME = fergusonse	DESIGNED -	REVISED -
c:\pwork\pwork\pwork\fergusonse\dms43573\08xxxxx-sht-cover.dgn		DRAWN -	REVISED -
	PLOT SCALE = 100.0000' / in.	CHECKED -	REVISED -
\$MODELNAME\$	PLOT DATE = 3/29/2013	DATE -	REVISED -

**STATE OF ILLINOIS
DEPARTMENT OF TRANSPORTATION**

INTERCHANGE LOCATION MAP

SCALE: SHEET OF SHEETS STA. TO STA.

- D-3 INTERCHANGE SIGNS
- VARIOUS


F.A. RTE.	SECTION	COUNTY	TOTAL SHEETS	SHEET NO.
**	*	VARIOUS	15	8
			CONTRACT NO. 66C96	
ILLINOIS FED. AID PROJECT				

I-57 AND CH 9 MANTENO

I-57 AND IL 50 KINZIE RD

I-57 AND IL 17 KANKAKEE

I-57 AND US 45/52 EXIT

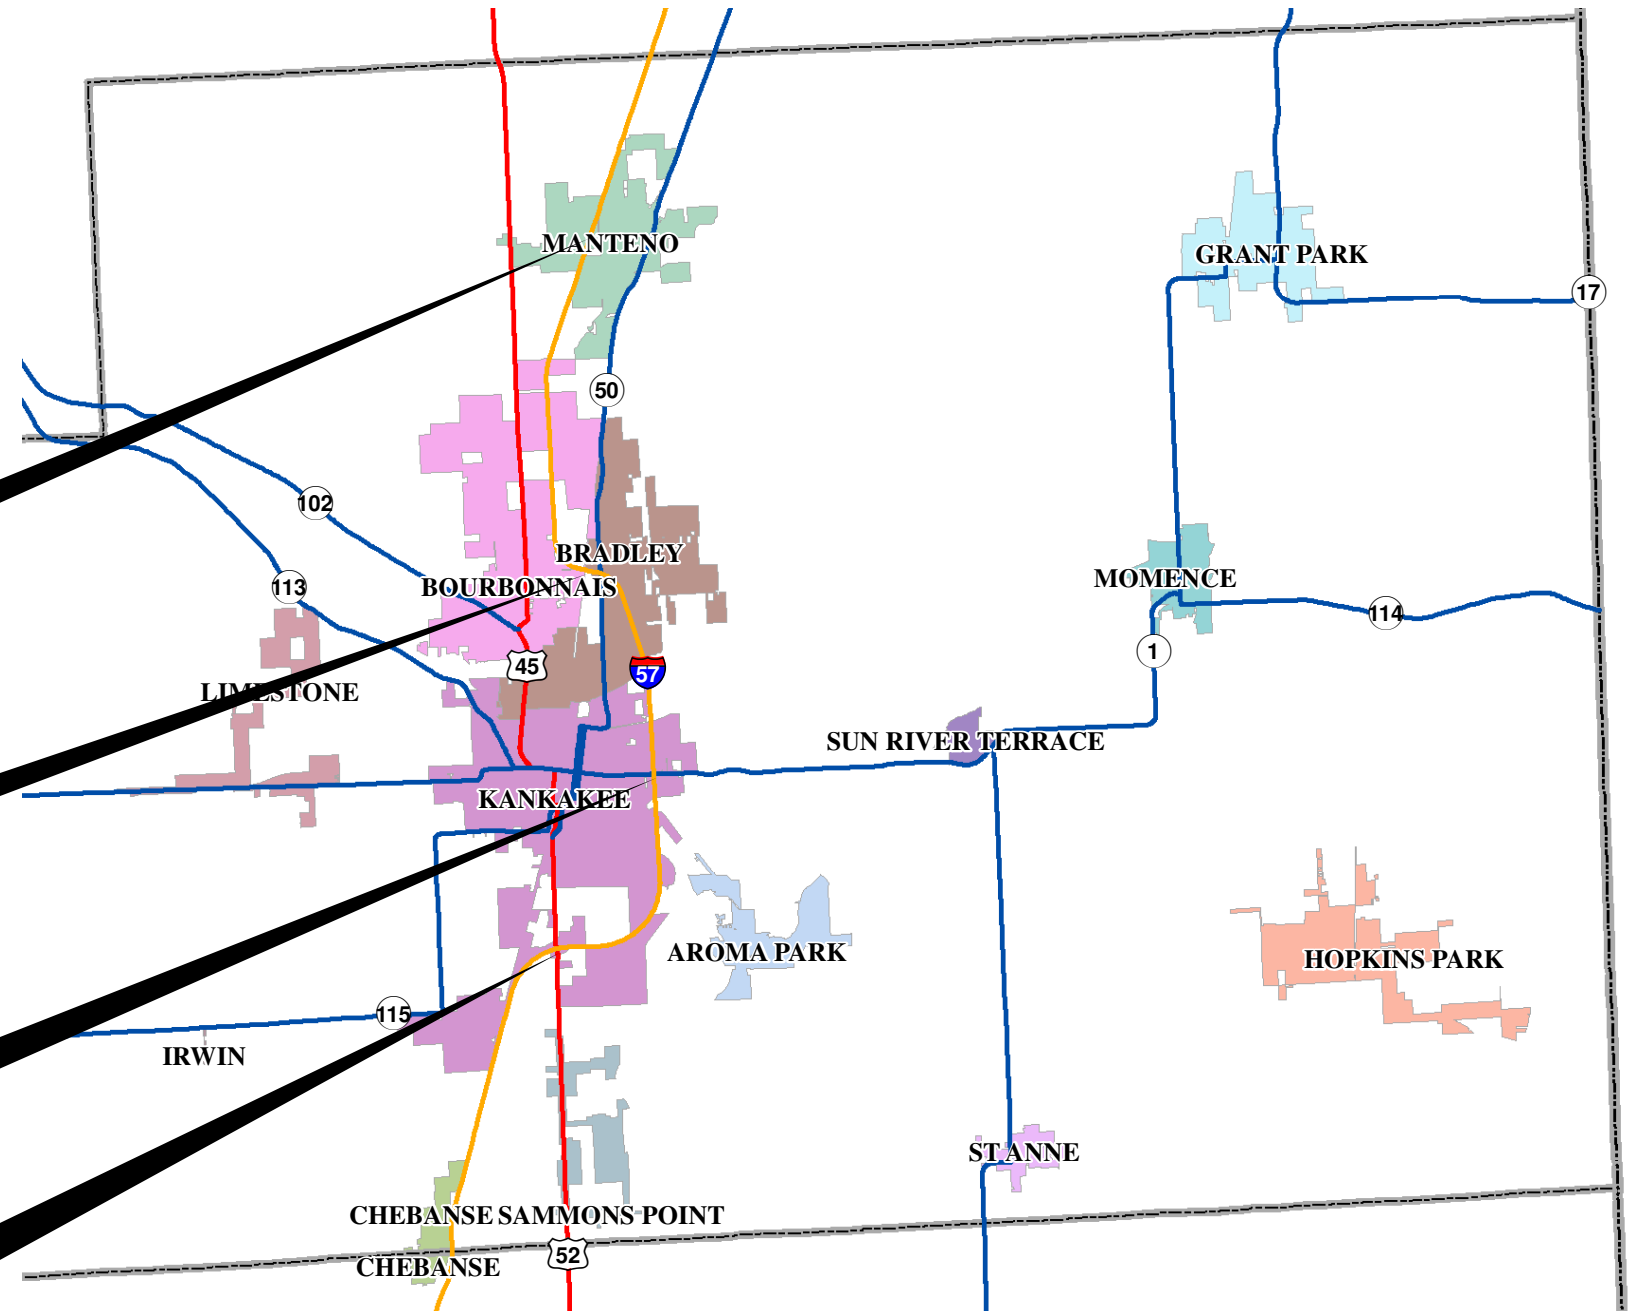

KANKAKEE COUNTY

FILE NAME =	USER NAME = fergusonse	DESIGNED -	REVISED -
c:\pwork\pwork\fergusonse\dms43573\0xxxxx-sht-cover.dgn		DRAWN -	REVISED -
\$MODELNAME\$	PLOT SCALE = 100.0000' / in.	CHECKED -	REVISED -
	PLOT DATE = 3/29/2013	DATE -	REVISED -

STATE OF ILLINOIS
DEPARTMENT OF TRANSPORTATION

INTERCHANGE LOCATION MAP

SCALE: SHEET OF SHEETS STA. TO STA.

- D-3 INTERCHANGE SIGNS
- VARIOUS

F.A. RTE.	SECTION	COUNTY	TOTAL SHEETS	SHEET NO.
**	*	VARIOUS	15	9
			CONTRACT NO. 66C96	
ILLINOIS FED. AID PROJECT				

IROQUOIS AND FORD COUNTY



I-57 AND CH 37 CHEBANSE

I-57 AND CH 4 CLIFTON


I-57 AND IL 116 ASHKUM

I-57 AND US 24 GILMAN

I-57 AND IL 54 ONARGA

I-57 AND 800 N BUCKLEY

I-57 AND IL 9 PAXTON
FORD COUNTY

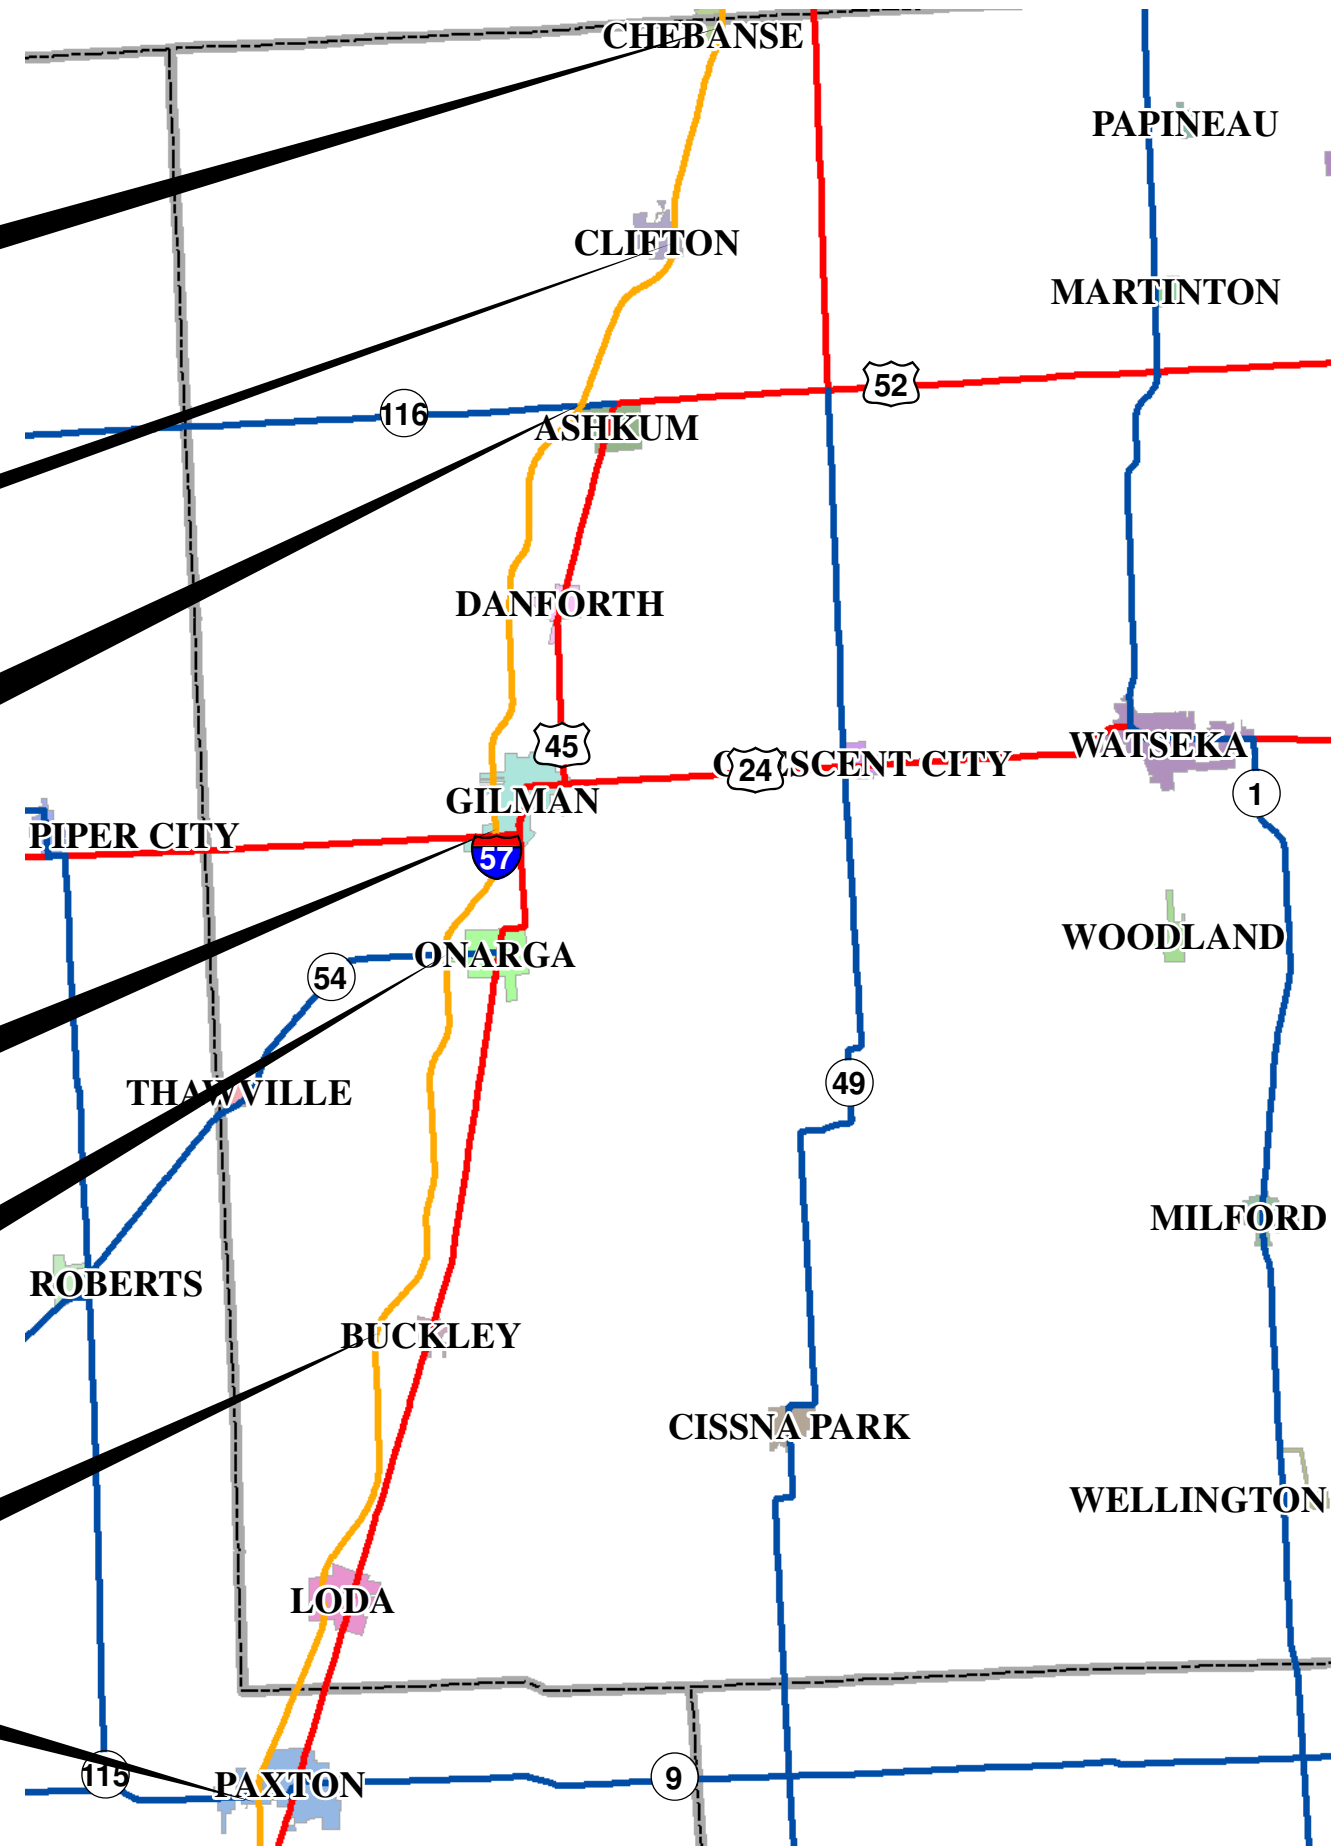

• D-3 INTERCHANGE SIGNS
•• VARIOUS



FILE NAME =	USER NAME = fergusonse	DESIGNED -	REVISED -
ca:\pwork\pwork\pwork\fergusonse\dms43573\0xxxxx-sht-cover.dgn		DRAWN -	REVISED -
\$MODELNAME\$	PLOT SCALE = 100.0000' / in.	CHECKED -	REVISED -
	PLOT DATE = 3/29/2013	DATE -	REVISED -

STATE OF ILLINOIS
DEPARTMENT OF TRANSPORTATION

INTERCHANGE LOCATION MAP

SCALE: SHEET OF SHEETS STA. TO STA.

F.A. RTE.	SECTION	COUNTY	TOTAL SHEETS	SHEET NO.
**	*	VARIOUS	15	10
			CONTRACT NO. 66C96	
ILLINOIS FED. AID PROJECT				

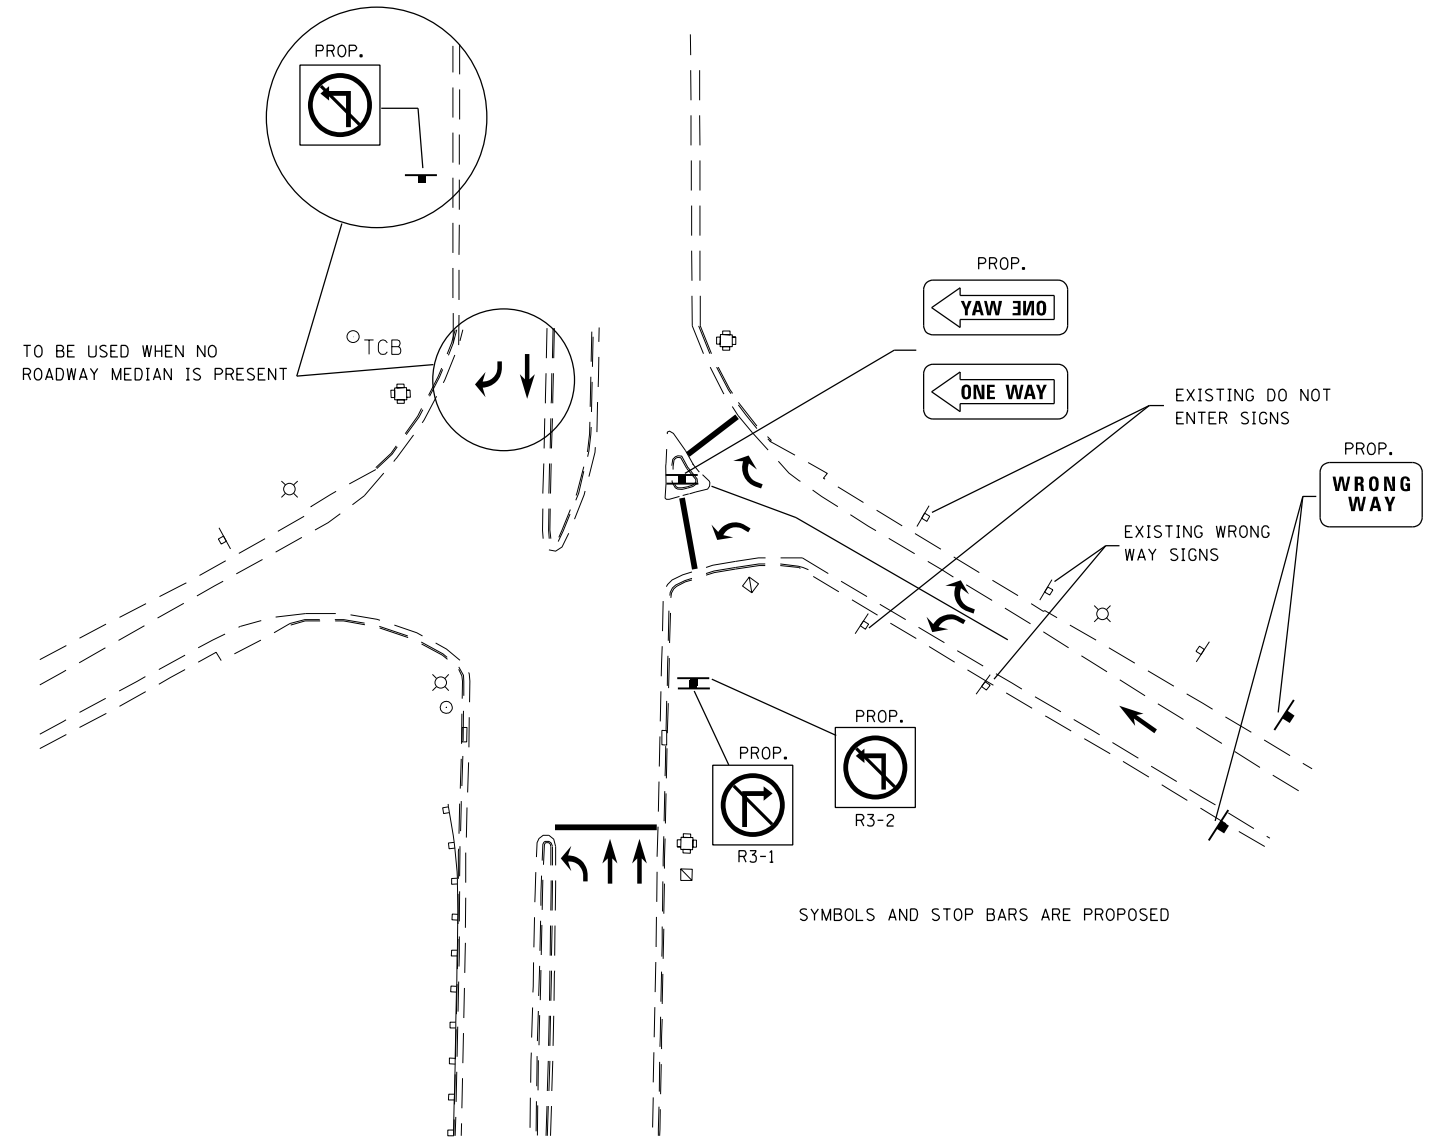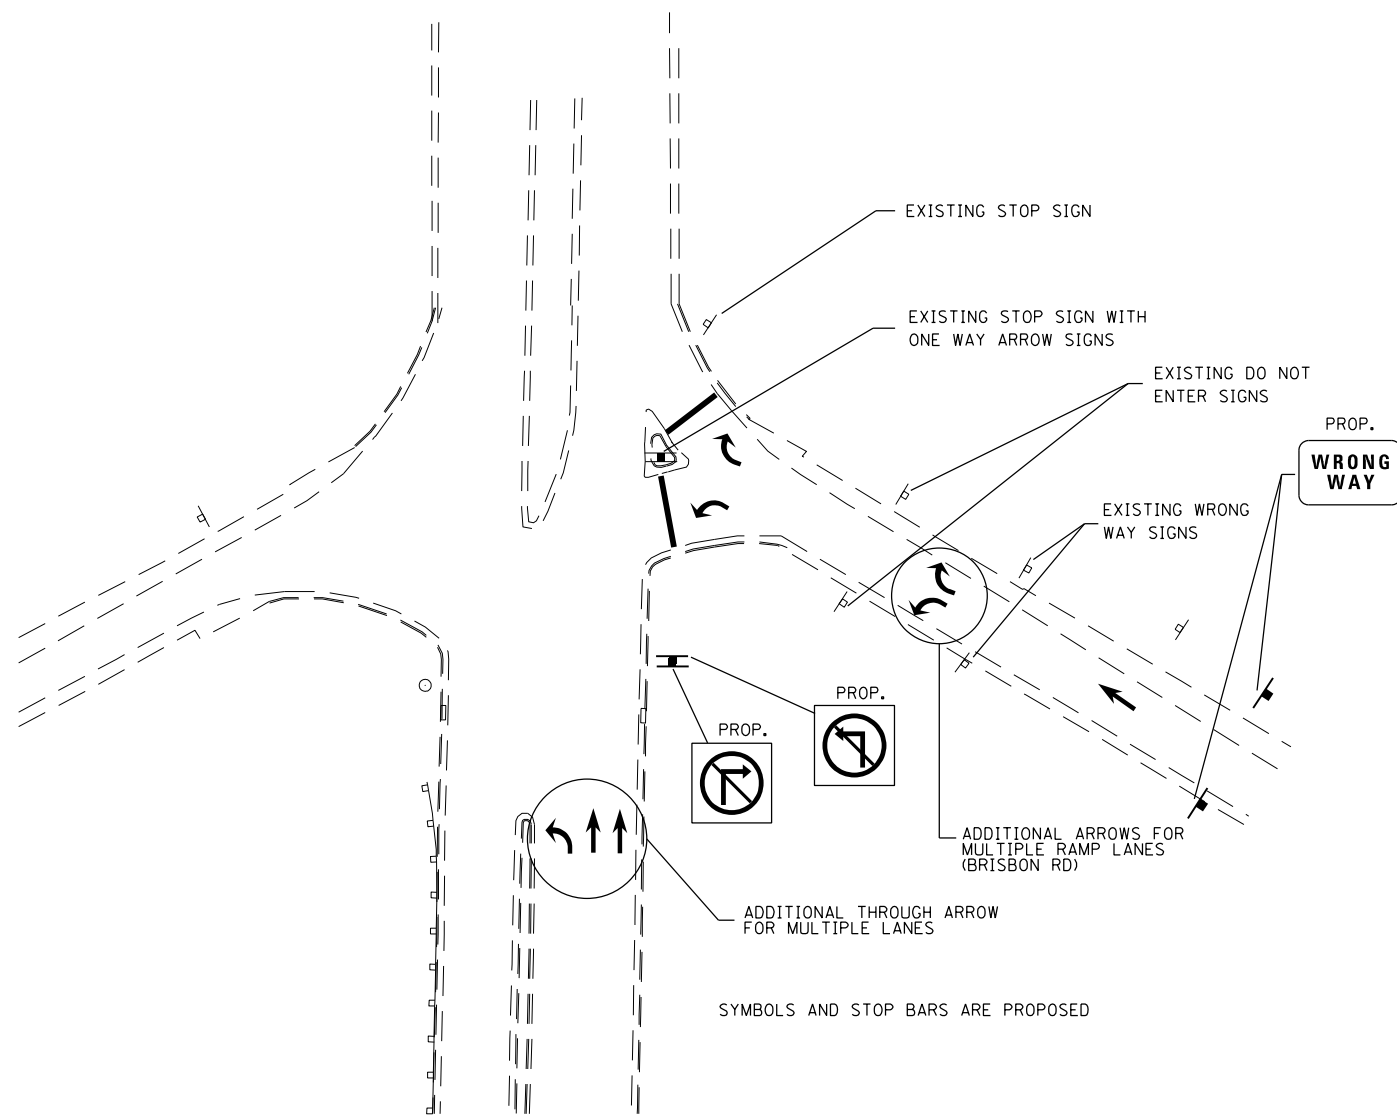

COMMON STOP CONTROLLED DIAMOND INTERCHANGE WITH ISLANDS

(2 ROADWAY LANES, 1 RAMP LANE)


- | | | |
|------------------------------|---------------------------|---------------------------|
| I-80 AND SENECA RD | I-39 AND US 34 | I-180 AND US 6 |
| I-80 AND MARSEILLES RD | I-39 AND US 52 | I-180 AND IL 26 |
| I-80 AND IL 71 OTTAWA | I-39 AND US 6 | I-55 AND MAIN ST. GARDNER |
| I-80 AND IL 178 UTICA | I-39 AND RICHARD MOYLE RD | I-55 AND IL 17 DWIGHT |
| I-80 AND IL 89 SPRING VALLEY | I-39 AND IL 251 | I-55 AND CH 1 ODELL |
| I-80 AND IL 26 PRINCETON | I-39 AND IL 71 | I-55 AND IL 23 |
| | I-39 AND TONICA EXIT | I-57 AND US 24 GILMAN |
| | I-39 AND IL 18 | I-57 AND IL 54 ONARGA |
| | | I-57 AND CH 9 PAXTON |

(3 ROADWAY LANES, 1 RAMP LANE)

- I-55 AND IL 47 DWIGHT
- I-55 AND IL 116 PONTIAC

(2 ROADWAY LANES, 2 RAMP LANES)

- I-80 AND BRISBIN RD)

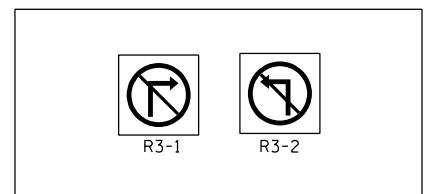

COMMON SIGNALIZED DIAMOND INTERCHANGE WITH ISLANDS

- I-80 AND IL 23 (3 ROADWAY LANES, 2 RAMP LANES)
- I-80 AND IL 251 (3 ROADWAY LANES, 2 RAMP LANES) NO RAMP MEDIAN
- I-80 AND IL 26 (2 ROADWAY LANES, 1 RAMP LANE) NO MEDIANS
- I-80 AND IL 47 (3 ROADWAY LANES, 4 RAMP LANES)
- I-80 AND MINOOKA RD (3 ROADWAY LANES, 3 RAMP LANES)

FILE NAME =	USER NAME = fergusonso	DESIGNED -	REVISED -
c:\pwork\pwork\fergusonso\dms43573\0xxxxx-sht-cover.dgn		DRAWN -	REVISED -
		CHECKED -	REVISED -
		DATE -	REVISED -


**STATE OF ILLINOIS
DEPARTMENT OF TRANSPORTATION**

INTERSECTION DETAILS


SCALE: SHEET OF SHEETS STA. TO STA.

- D-3 INTERCHANGE SIGNS
- VARIOUS

F.A. RTE.	SECTION	COUNTY	TOTAL SHEETS	SHEET NO.
**	*	VARIOUS	15	11
			CONTRACT NO. 66C96	
ILLINOIS FED. AID PROJECT				

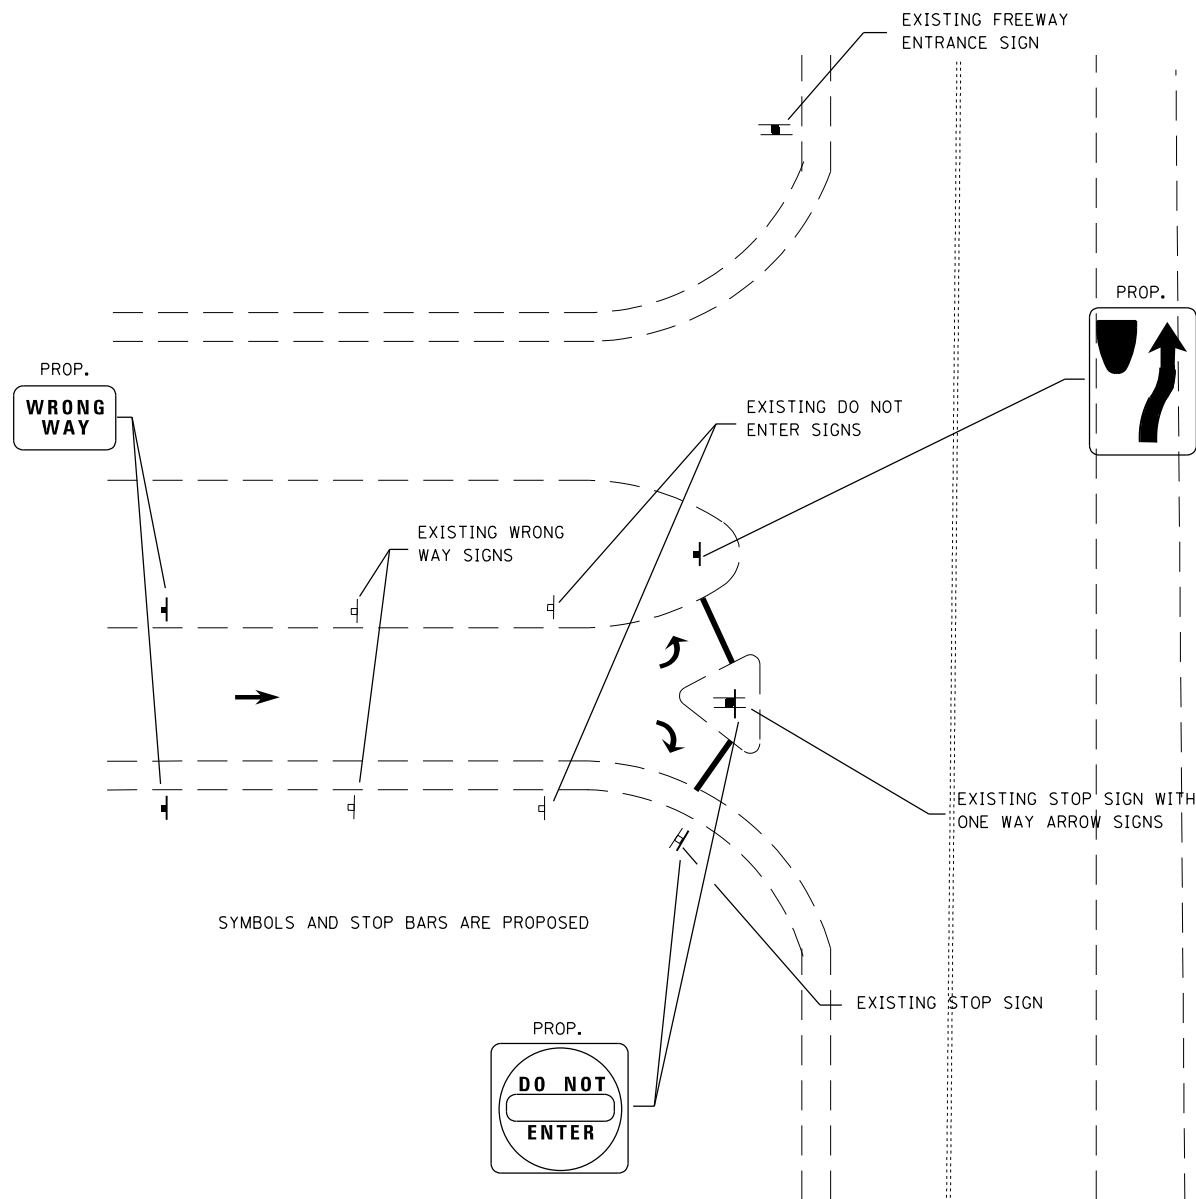


PARTIAL CLOVER WITH ISLAND
I-80 AND IL 40
I-57 AND CH 4 CLIFTON

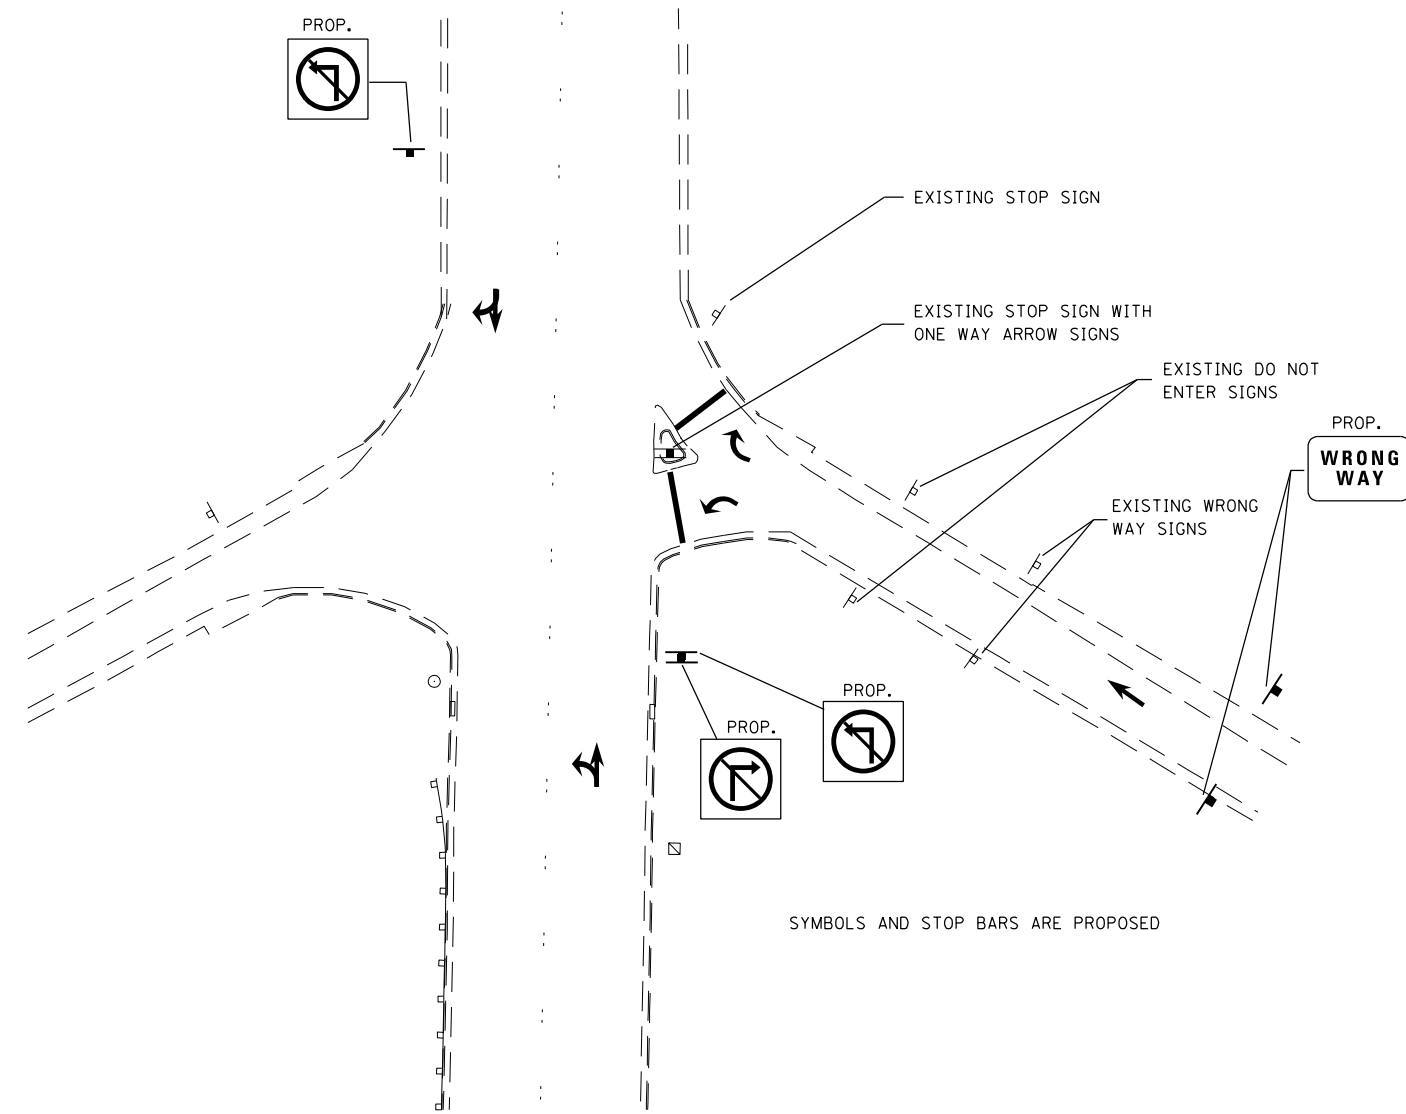

COMMON STOP CONTROLLED DIAMOND INTERCHANGE WITH RAMP ONLY MEDIAN

(1 MAINLINE LANE, 1 RAMP LANE)

- I-57 AND CH 37 CHEBANSE
- I-57 AND IL 116 ASHKUM
- I-57 AND 800 N BUCKLEY
- I-57 AND MANTENO EXIT
- I-80 AND PLANK RD

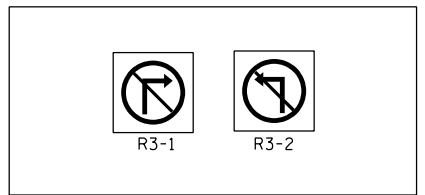

• D-3 INTERCHANGE SIGNS
 •• VARIOUS

FILE NAME =	USER NAME = fergusonse	DESIGNED -	REVISED -
c:\pwork\pwork\pwork\fergusonse\dms43573\0xxxxx-sht-cover.dgn		DRAWN -	REVISED -
	PLOT SCALE = 100.0000' / 1in.	CHECKED -	REVISED -
\$MODELNAME\$	PLOT DATE = 3/29/2013	DATE -	REVISED -

STATE OF ILLINOIS
DEPARTMENT OF TRANSPORTATION

INTERSECTION DETAILS

SCALE: SHEET OF SHEETS STA. TO STA.


F.A. RTE.	SECTION	COUNTY	TOTAL SHEETS	SHEET NO.
**	*	VARIOUS	15	12
CONTRACT NO. 66C96			ILLINOIS FED. AID PROJECT	

Wrong Way Traffic Control for Diamond Interchange Exit Ramp

SIGNS MUST BE FIELD VERIFIED AND ADJUSTED AS NEEDED BY THE ENGINEER TO PROVIDE CLEAR VISIBILITY OF THE SIGNS

(OPTIONAL) ADDITIONAL PAIRS OF 'WRONG WAY' SIGNS MAY BE INSTALLED INCLUDING NEAR THE BEGINNING OF THE RAMP

SIGN CAN BE PLACED IN MEDIAN IF PRESENT

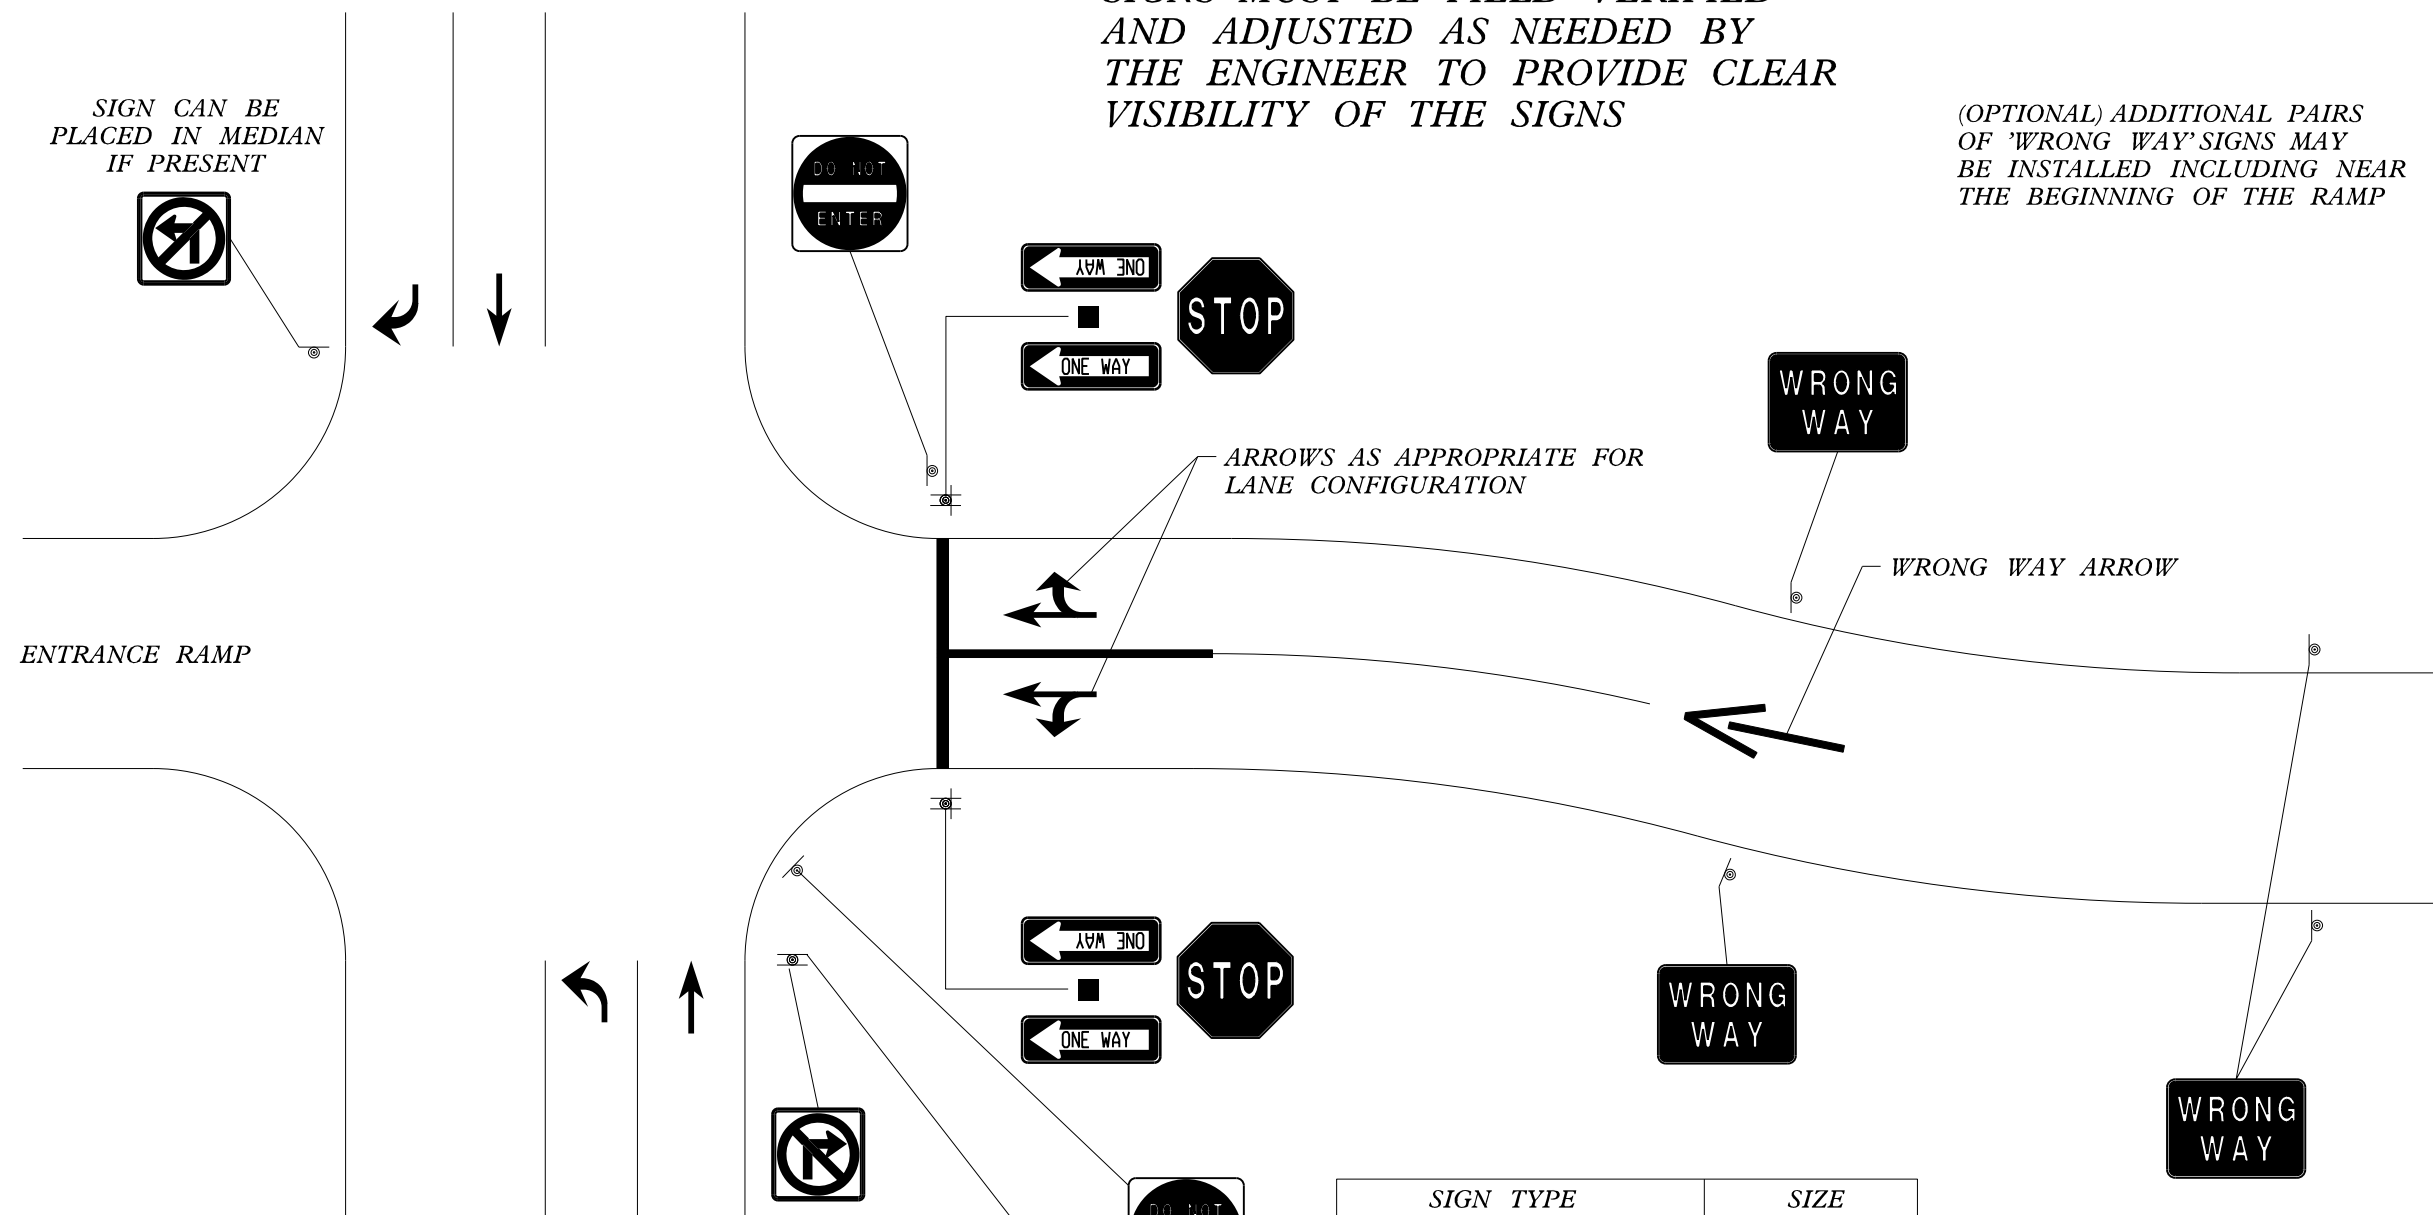

ENTRANCE RAMP

ARROWS AS APPROPRIATE FOR LANE CONFIGURATION

WRONG WAY ARROW

NOTES:
RETROREFLECTIVE SIGN PANEL SHALL BE USED ON SIGN SUPPORTS FOR 'DO NOT ENTER' AND 'WRONG WAY' SIGNS

SIGN TYPE	SIZE
DO NOT ENTER (R5-1)	48" X 48"
WRONG WAY (R5-1A)	42" X 30"
ONE WAY (R6-1L/R)	54" X 18"

FILE NAME =	USER NAME = fergusonse	DESIGNED -	REVISED -
c:\pwork\pwork\fergusonse\dms43573\08xxxxx-sht-cover.dgn		DRAWN -	REVISED -
	PLOT SCALE = 100.0000' / 1"	CHECKED -	REVISED -
\$MODELNAME\$	PLOT DATE = 3/29/2013	DATE -	REVISED -

STATE OF ILLINOIS
DEPARTMENT OF TRANSPORTATION


FOR INFORMATION ONLY DETAILS

SCALE: SHEET OF SHEETS STA. TO STA.

• D-3 INTERCHANGE SIGNS
•• VARIOUS

F.A. RTE.	SECTION	COUNTY	TOTAL SHEETS	SHEET NO.
**	*	VARIOUS	15	13
CONTRACT NO. 66C96			ILLINOIS FED. AID PROJECT	

Wrong Way Traffic Control for Modified Diamond Interchange (Partial Cloverleafs With Island)

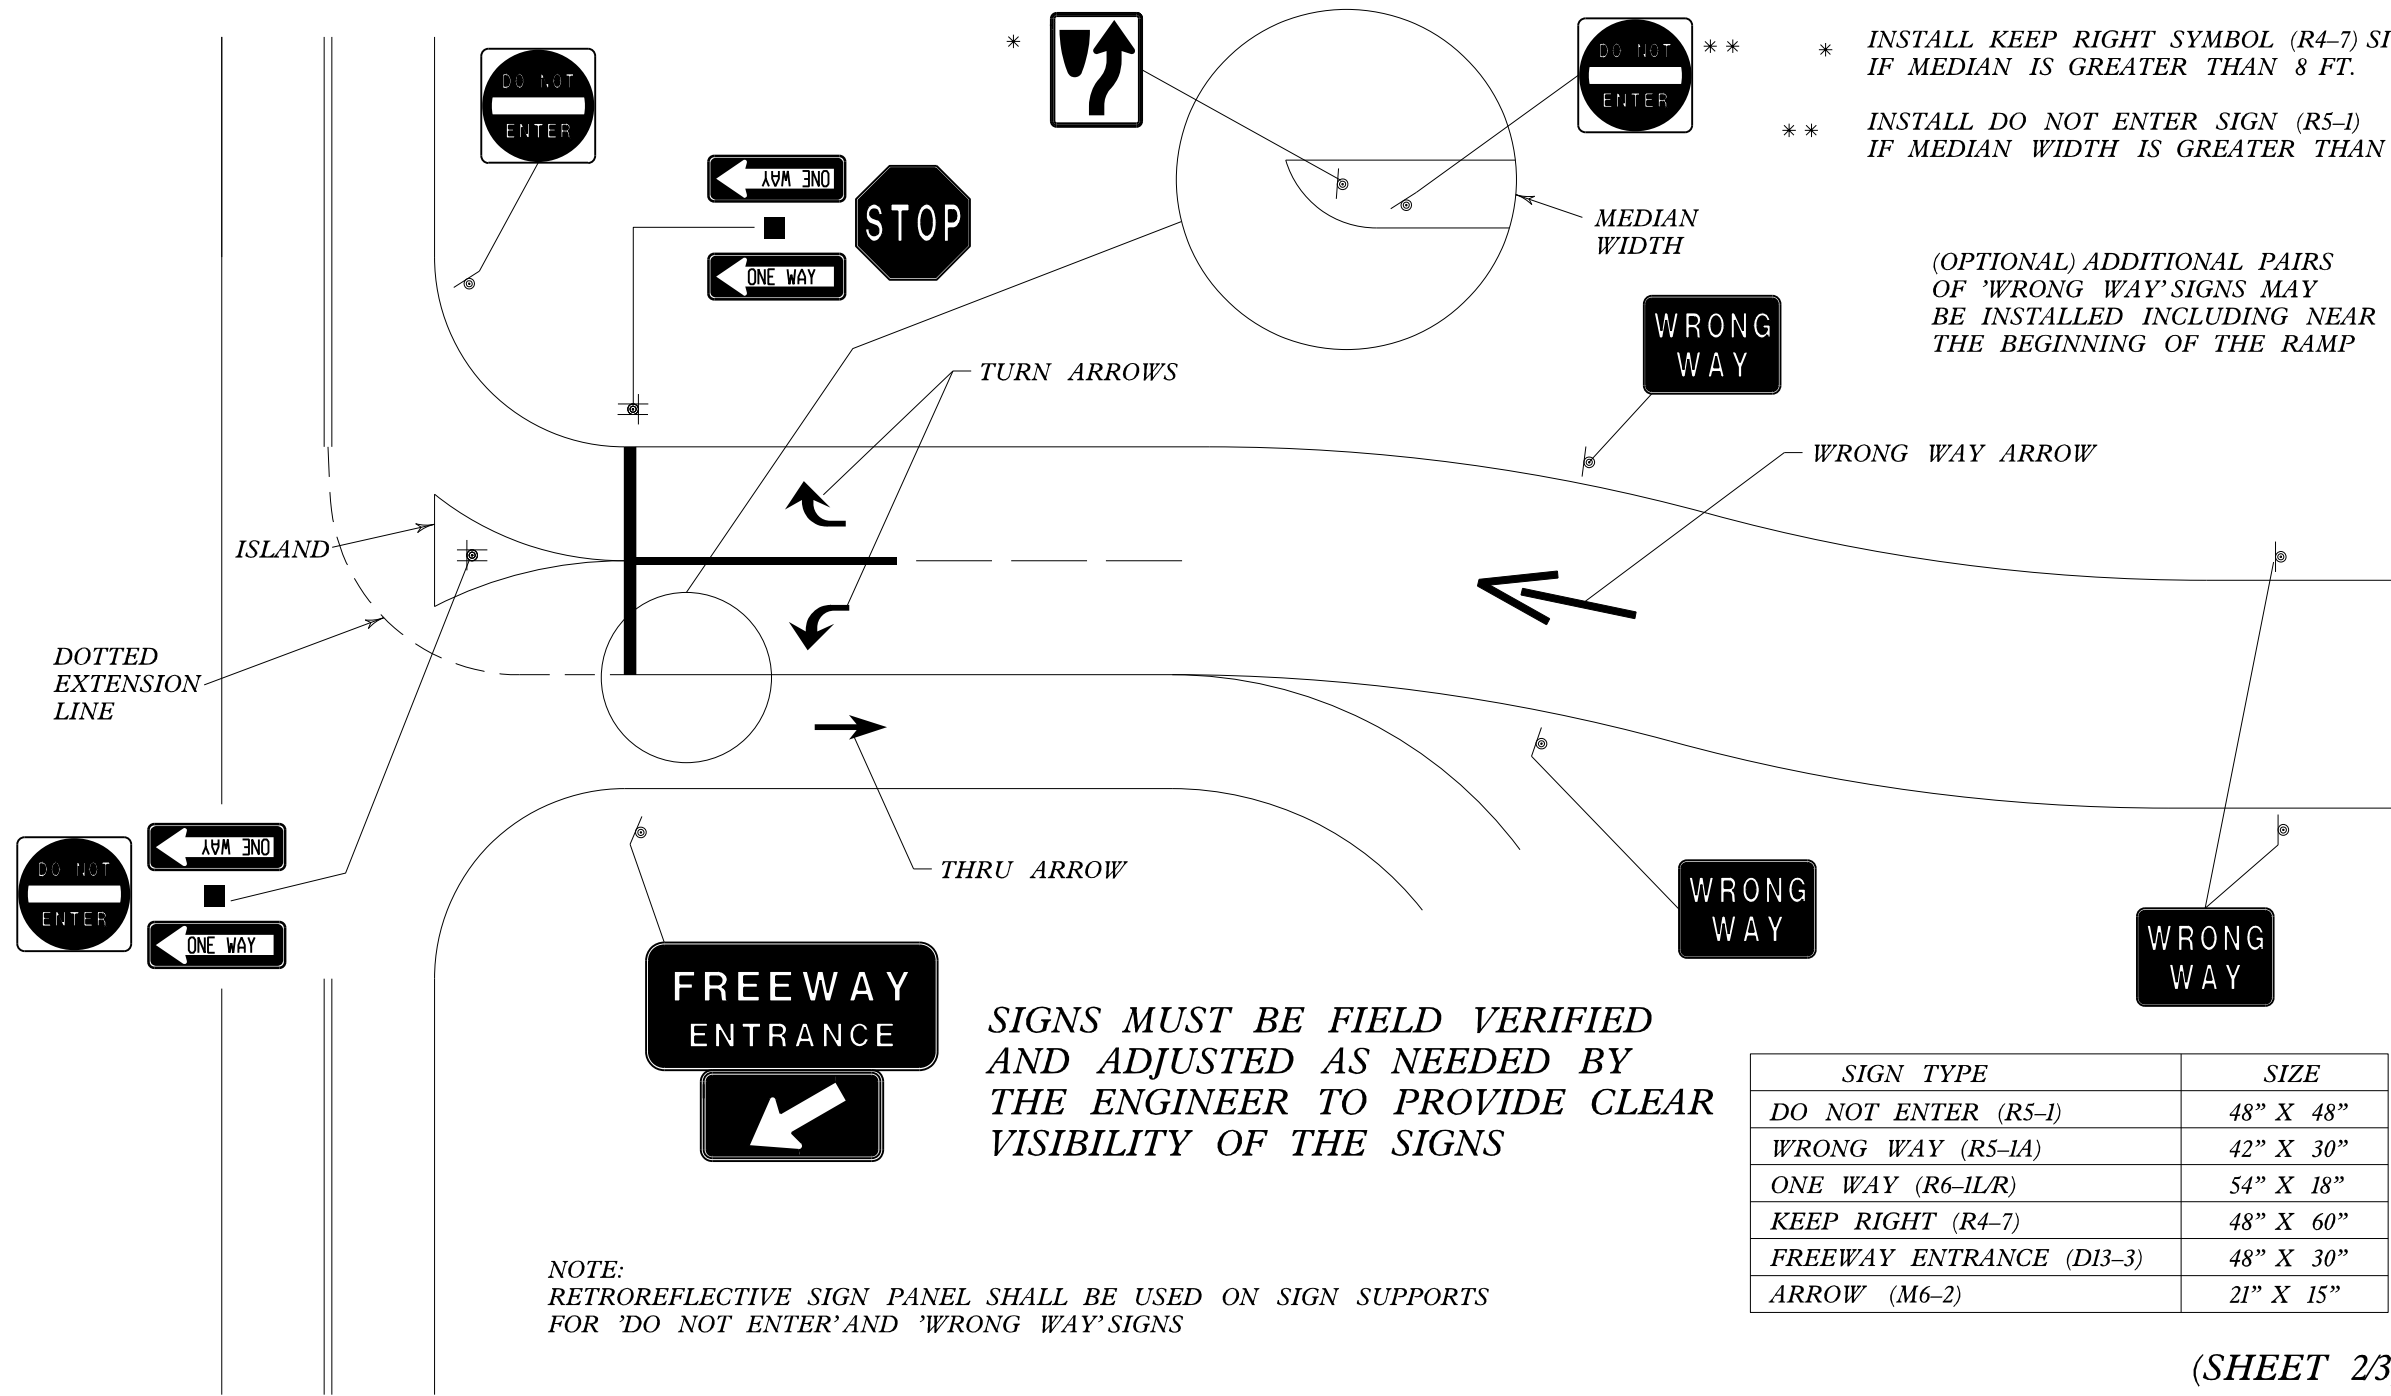

FILE NAME =	USER NAME = fergusonsa	DESIGNED -	REVISED -
c:\pw\work\p1dot\ferguson\dm43573\0xxxxx-shr-cover.dgn		DRAWN -	REVISED -
	PLOT SCALE = 101.0000' / in.	CHECKED -	REVISED -
#MODELNAME#	PLOT DATE = 3/29/2013	DATE -	REVISED -


STATE OF ILLINOIS
 DEPARTMENT OF TRANSPORTATION

FOR INFORMATION ONLY DETAILS

SCALE: SHEET OF SHEETS STA. TO STA.

F.A. RTE.	SECTION	COUNTY	TOTAL SHEETS	SHEET NO.
**	*	VARIOUS	15	14
CONTRACT NO. 66C96				
ILLINOIS FED. AID PROJECT				

Wrong Way Traffic Control for Modified Diamond Interchange (Partial Cloverleafs Without Island)

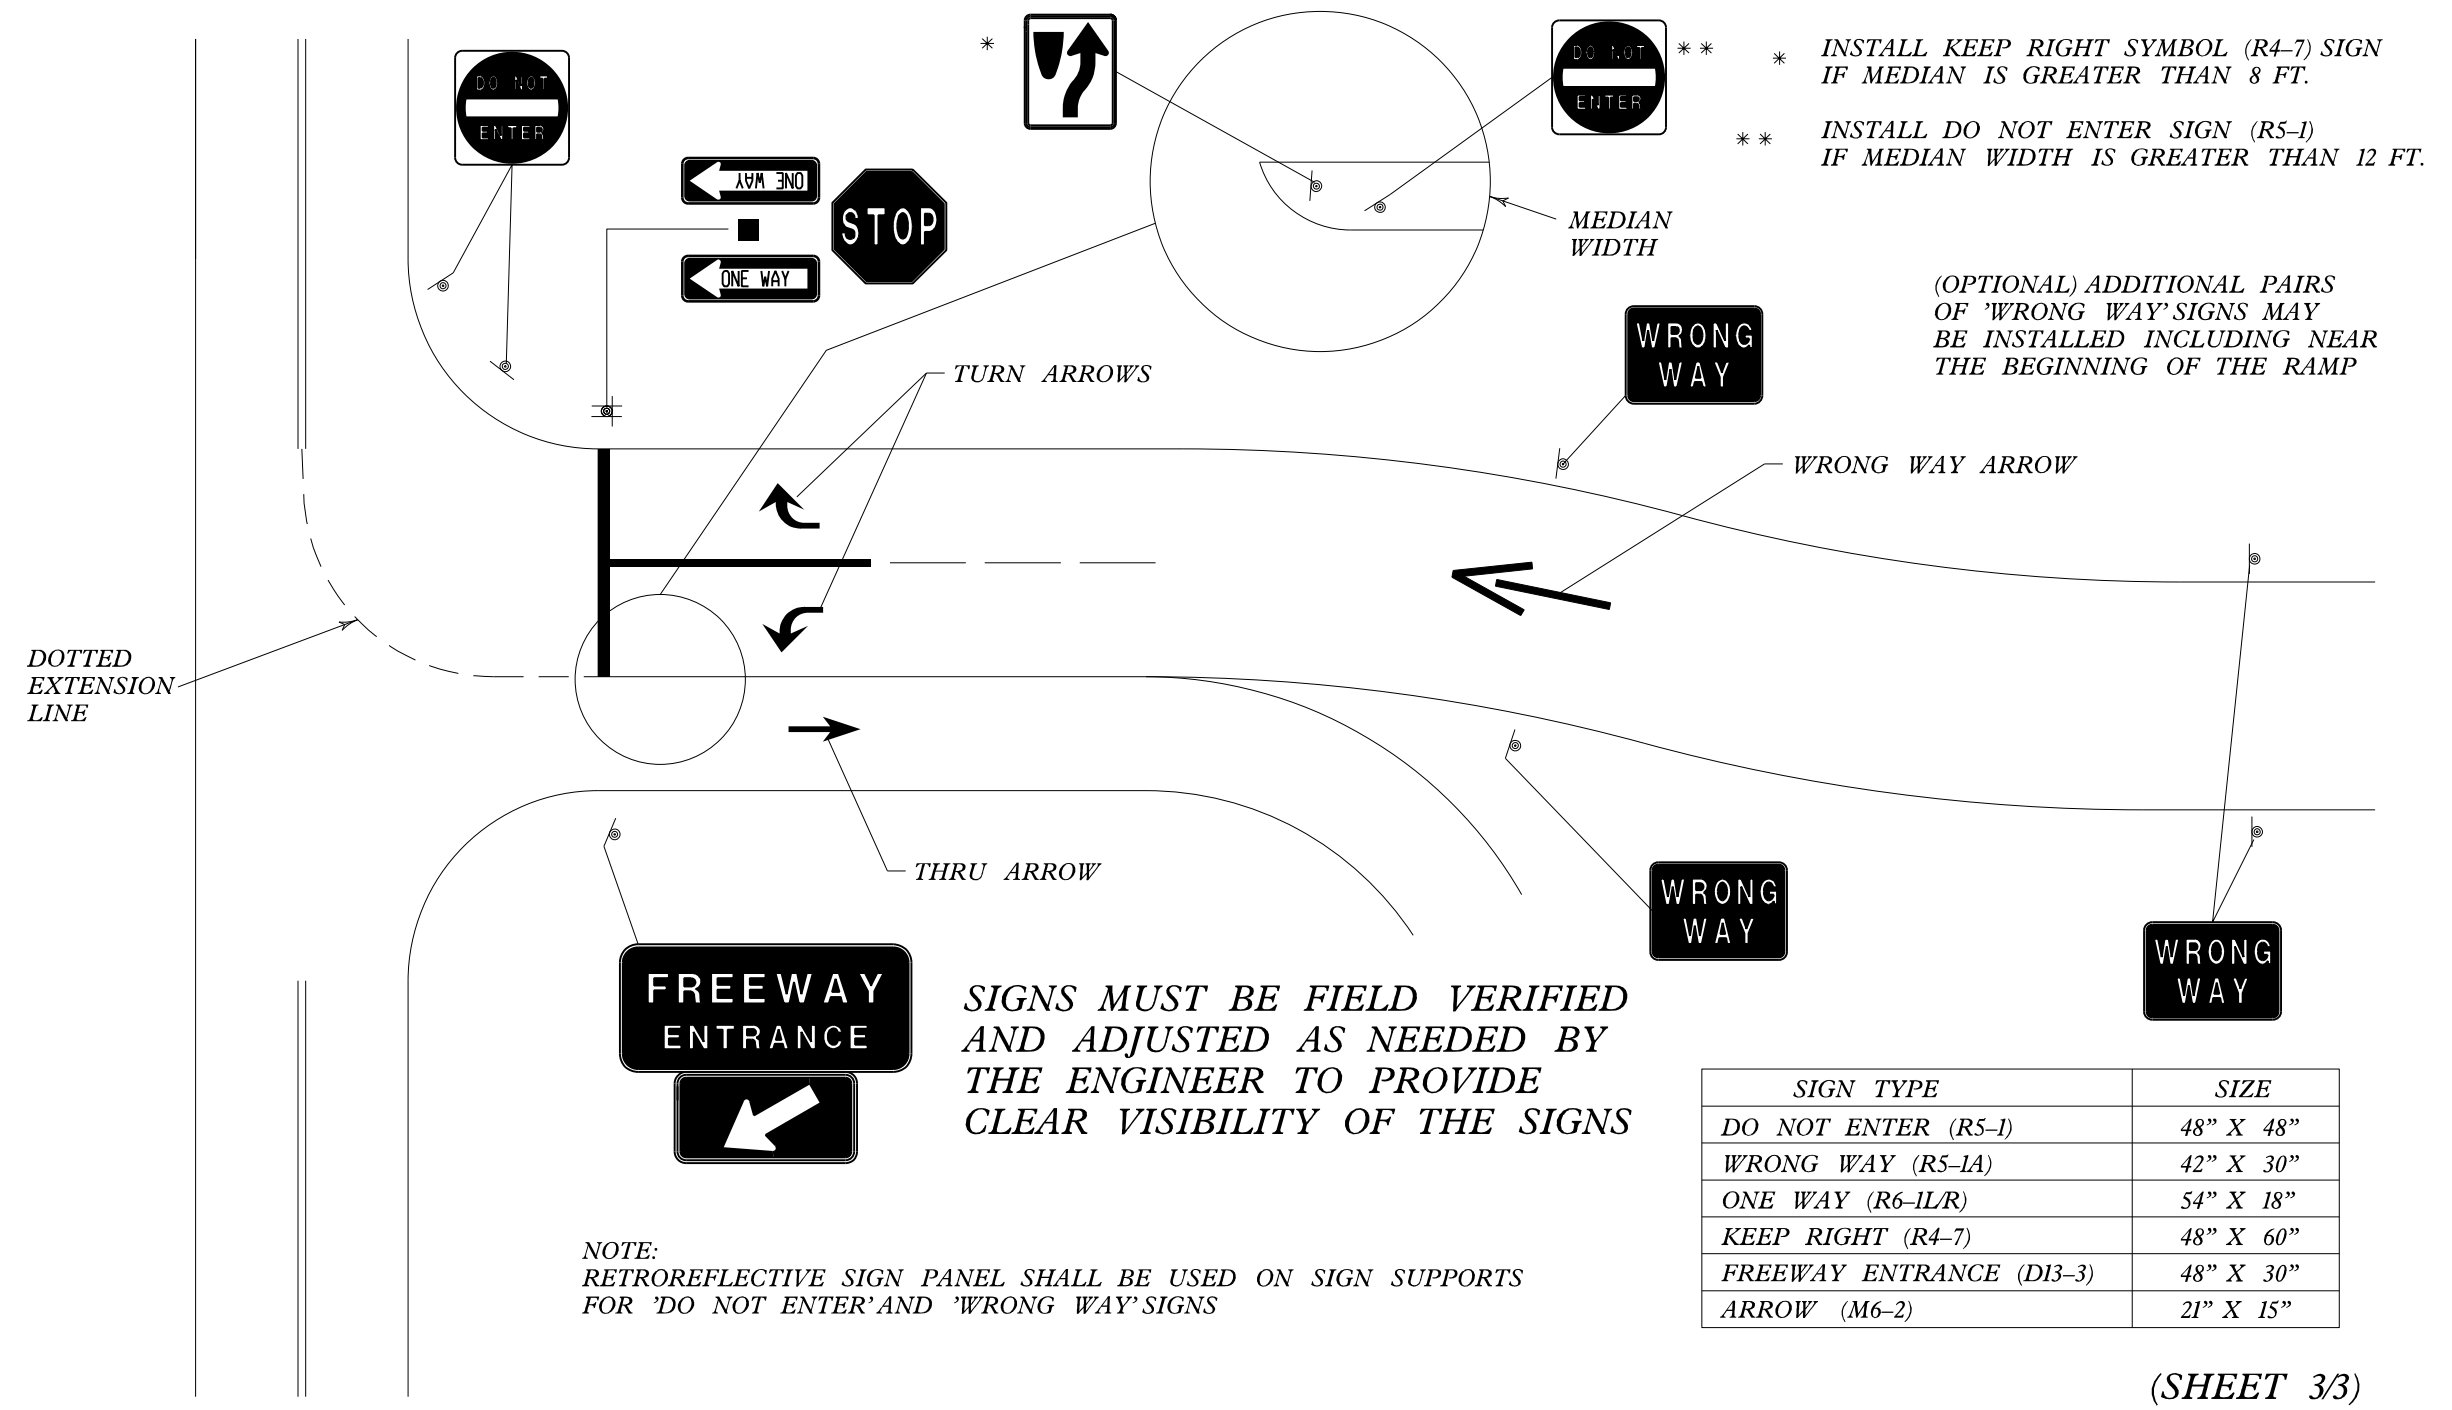

FILE NAME =	USER NAME = fergusonsa	DESIGNED -	REVISED -
c:\pw\work\p1dot\ferguson\adms43573\0xxxxx-shr-cover.dgn		DRAWN -	REVISED -
	PLOT SCALE = 101.0000' / in.	CHECKED -	REVISED -
#MODELNAME#	PLOT DATE = 3/29/2013	DATE -	REVISED -

**STATE OF ILLINOIS
DEPARTMENT OF TRANSPORTATION**

FOR INFORMATION ONLY DETAILS

SCALE: SHEET OF SHEETS STA. TO STA.

F.A. RTE.	SECTION	COUNTY	TOTAL SHEETS	SHEET NO.
**	*	VARIOUS	15	15
CONTRACT NO. 66C96			ILLINOIS FED. AID PROJECT	