



8 **PROPOSED TYPICAL CROSS SECTION**
F.A.I. ROUTE 74

⑨ STA. 384+99.37 TO STA. 414+05.00 ⑥

NOTE: POST AND ANCHORAGE FOR THE HIGH TENSION CABLE MEDIAN BARRIER, PER MANUFACTURERS SPECIFICATIONS.

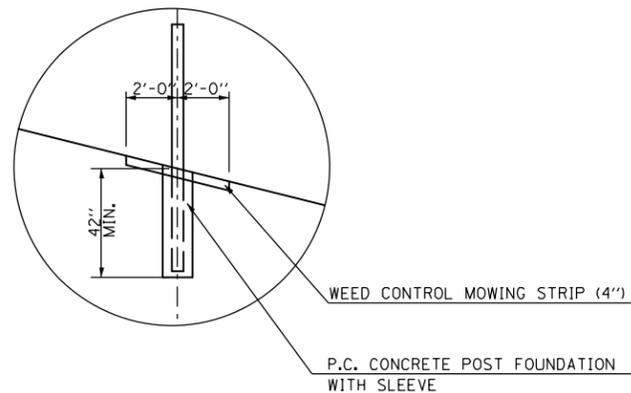

DETAIL "A" (TYPICAL)

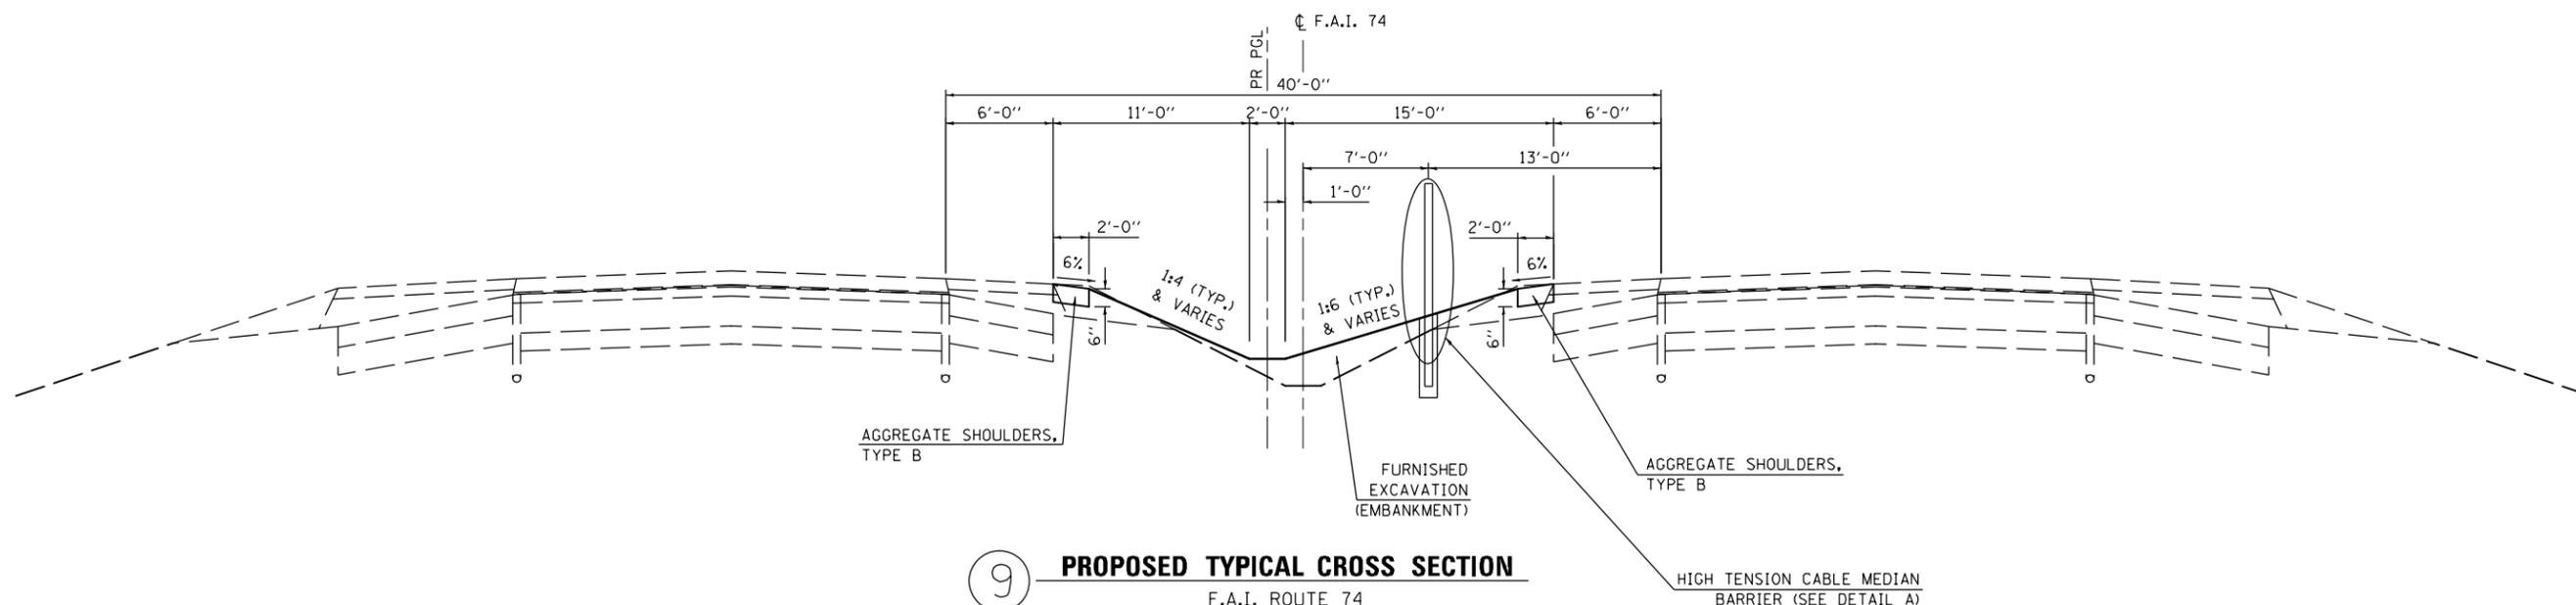

9 **PROPOSED TYPICAL CROSS SECTION**
F.A.I. ROUTE 74

⑥ STA. 1062+90.00 TO STA. 1114+00.00
⑥ STA. 374+50.00 TO STA. 384+99.37 ⑧

NOTE: POST AND ANCHORAGE FOR THE HIGH TENSION CABLE MEDIAN BARRIER, PER MANUFACTURERS SPECIFICATIONS.

PROJECT OMISSION:
STA. 1114+00.00 TO STA. 345+50.00

F:\Projects\DOT PROJECTS\10-006-5\Drawings\CADD Sheets\0570400-008-013-typical.dgn

USER NAME = Richard Heinke	DESIGNED - JAH	REVISED -
DRAWN - RNH	REVISED -	
PLOT SCALE = 10.0000' / 1"	CHECKED - TMM	REVISED -
PLOT DATE = 3/7/2013	DATE -	REVISED -

F.A.I. RTE.	SECTION	COUNTY	TOTAL SHEETS	SHEET NO.
74	MEDIAN CABLE 2013-1	CHAMPAIGN	119	13
CONTRACT NO. 70A00				
ILLINOIS FED. AID PROJECT				