



PLAN	SUBMITTED	BY	DATE
NOTE BOOK NO.	ALIGNED		
	CHECKED		
	FILE NAME		

PROFILE	SUBMITTED	BY	DATE
NOTE BOOK NO.	GRADES CHECKED		
	STRUCTURE		
	NOTATIONS		

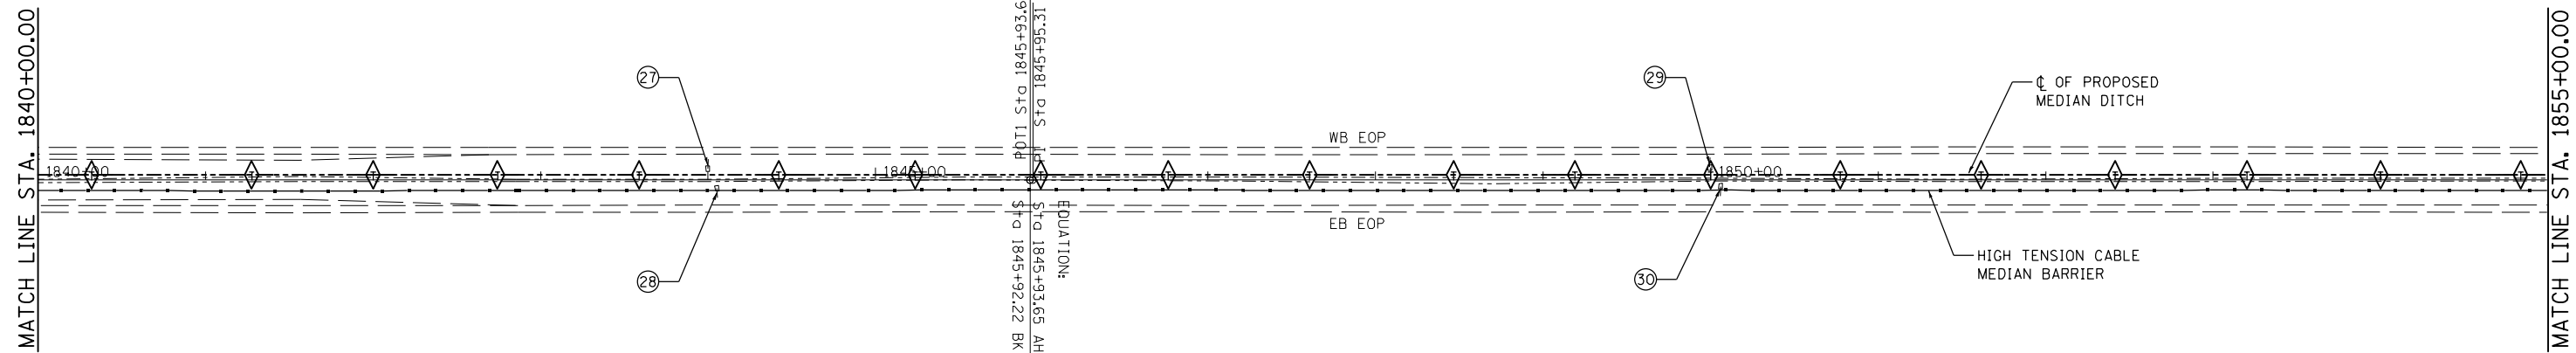

- TRANSITION SIDE SLOPES FROM 2' WIDE DITCH TO 4' WIDE, 10' FROM INLET
- ⊕ INDICATES PIPE UNDERDRAINS, 4" (SPECIAL) SEE SCHEDULE

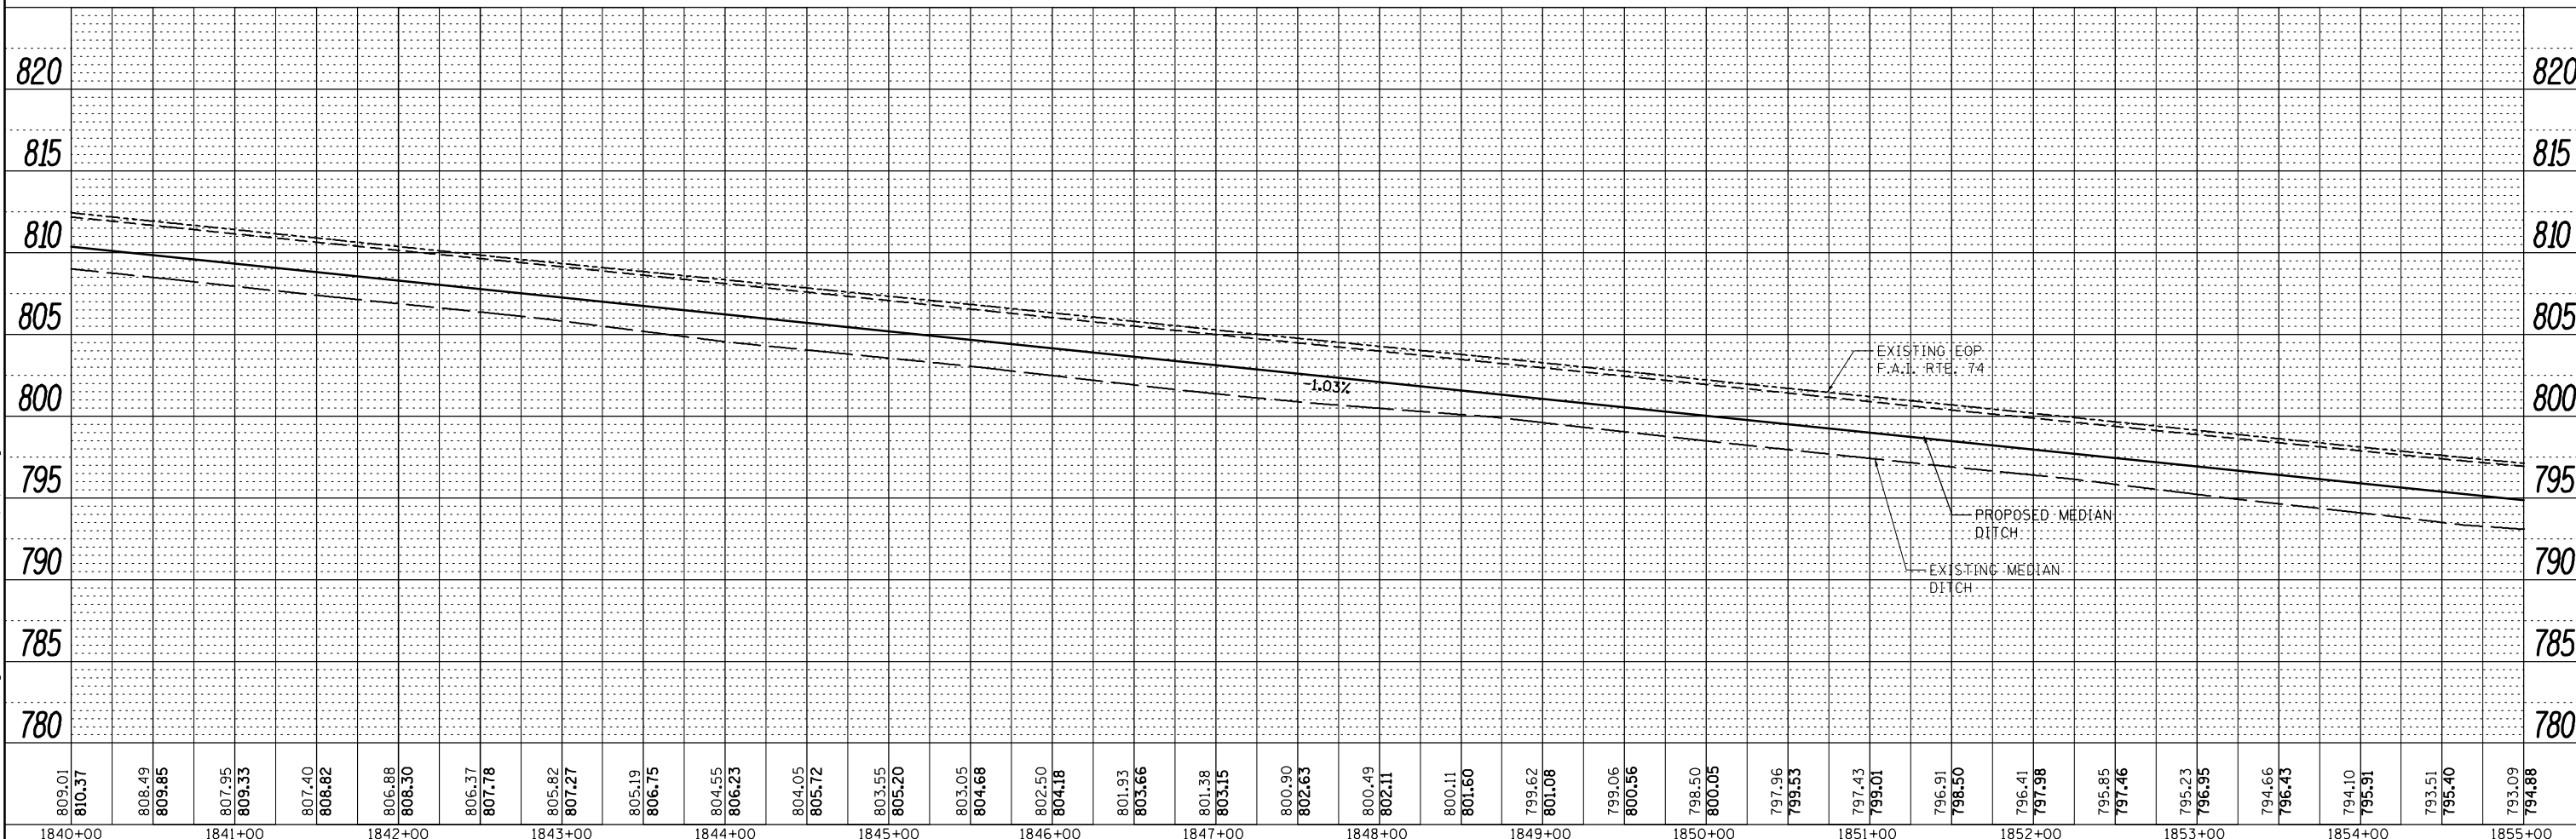

809.01	810.37	808.49	809.85	807.95	809.33	807.40	808.82	806.88	808.30	806.37	807.78	805.82	807.27	805.19	806.75	804.55	806.23	804.05	805.72	803.55	805.20	803.05	804.68	802.50	804.18	801.93	803.66	801.38	803.15	800.90	802.63	800.49	802.11	800.11	801.60	799.62	801.08	799.06	800.56	798.50	800.05	797.96	799.63	797.43	799.01	796.91	798.50	796.41	797.98	795.85	797.46	795.23	796.95	794.66	796.43	794.10	795.91	793.51	795.40	793.09	794.88
1840+00	1841+00	1842+00	1843+00	1844+00	1845+00	1846+00	1847+00	1848+00	1849+00	1850+00	1851+00	1852+00	1853+00	1854+00	1855+00	

McDonough-Whitlow, P.C.  
Consulting Engineers & Land Surveyors  
PROFESSIONAL DESIGN NO. 184-002754

USER NAME = Richard Heinke	DESIGNED - JAH	REVISED -
	DRAWN - RNH	REVISED -
PLOT SCALE = 100.0000' / in.	CHECKED - TMM	REVISED -
PLOT DATE = 3/7/2013	DATE -	REVISED -

STATE OF ILLINOIS  
DEPARTMENT OF TRANSPORTATION

PLAN & PROFILE			
F.A.I. 74			
SCALE: 1" = 50'	SHEET 8	OF 22 SHEETS	STA. 1840+00.00 TO STA. 1855+00.00

F.A.I. RTE.	SECTION	COUNTY	TOTAL SHEETS	SHEET NO.
74	MEDIAN CABLE 2013-1	CHAMPAIGN	119	25
CONTRACT NO. 70A00			ILLINOIS FED. AID PROJECT	