



STA. 1074+33.35  
 EXISTING MANHOLE  
 RIM ELEVATION = 762.9  
 STA. 1073+16.20 TO STA. 1076+95.42  
 EXISTING 12" RCCP  
 USFL 0' LT. = 762.57  
 DSFL 0' LT. = 755.34

STA. 1079+55.67  
 EXISTING CATCH BASIN  
 EXISTING 24" RCP  
 DSFL 3' RT. = 748.96  
 USFL 82' RT. = 749.02

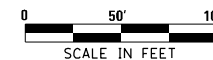


PLAN	SUBMITTED	DATE
NOTE BOOK	PLOTTED	
NO.	ALIGNMENT CHECKED	
	FIELD FILE NAME	

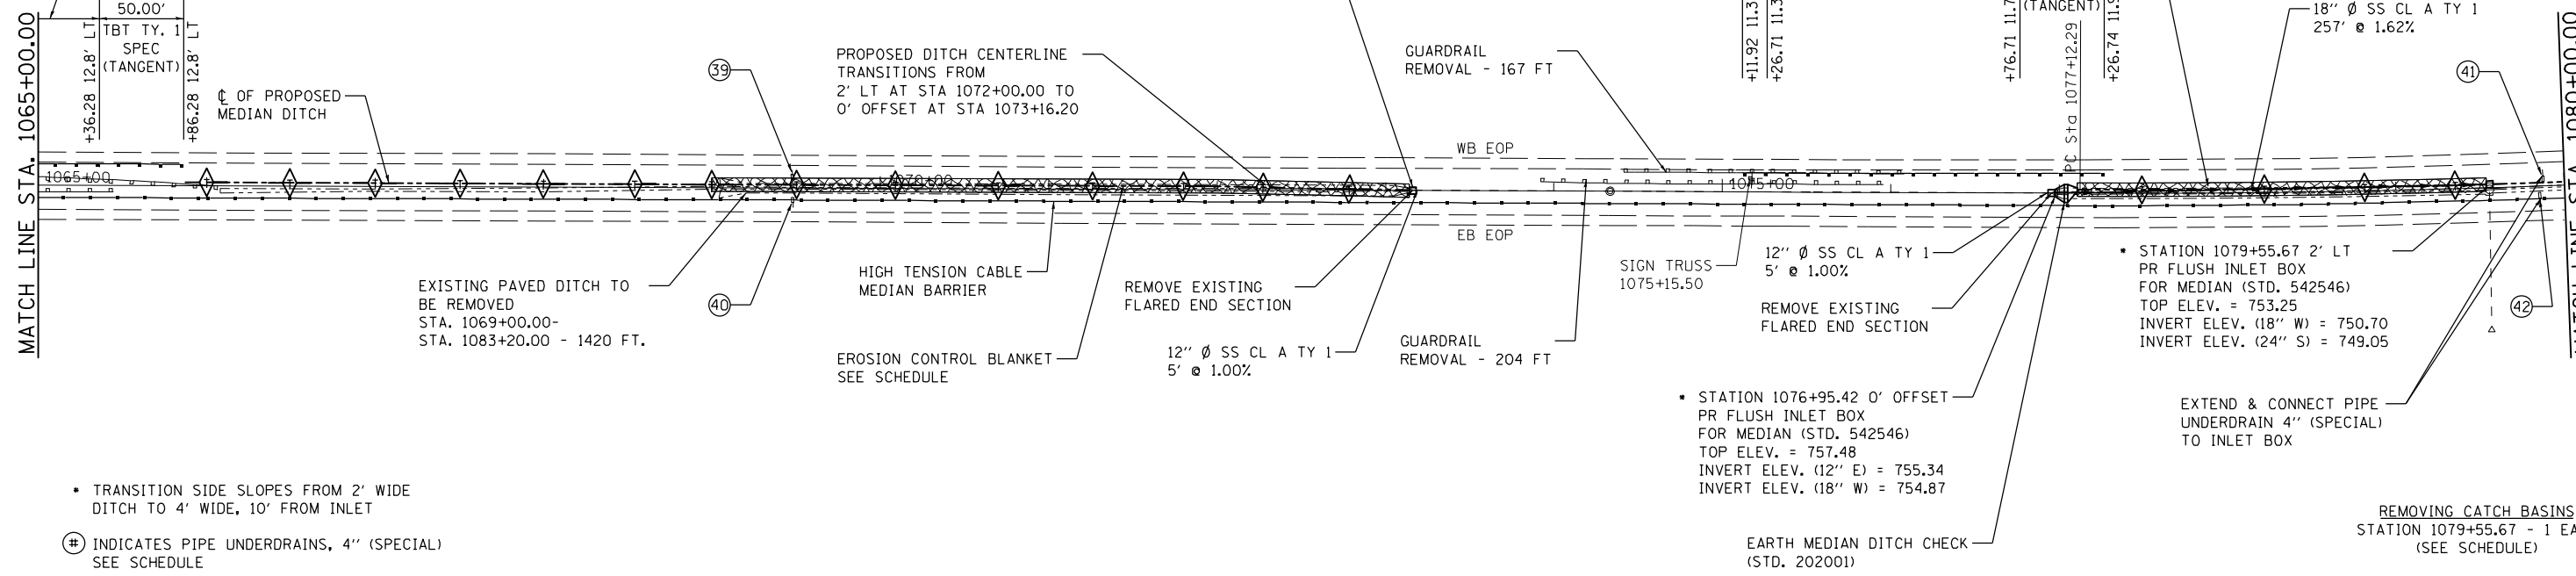

- TRANSITION SIDE SLOPES FROM 2' WIDE DITCH TO 4' WIDE, 10' FROM INLET
- ⊕ INDICATES PIPE UNDERDRAINS, 4" (SPECIAL) SEE SCHEDULE

PROFILE	SUBMITTED	DATE
NOTE BOOK	PLOTTED	
NO.	GRADES CHECKED	
	STRUCTURE NOTATIONS CHECKED	

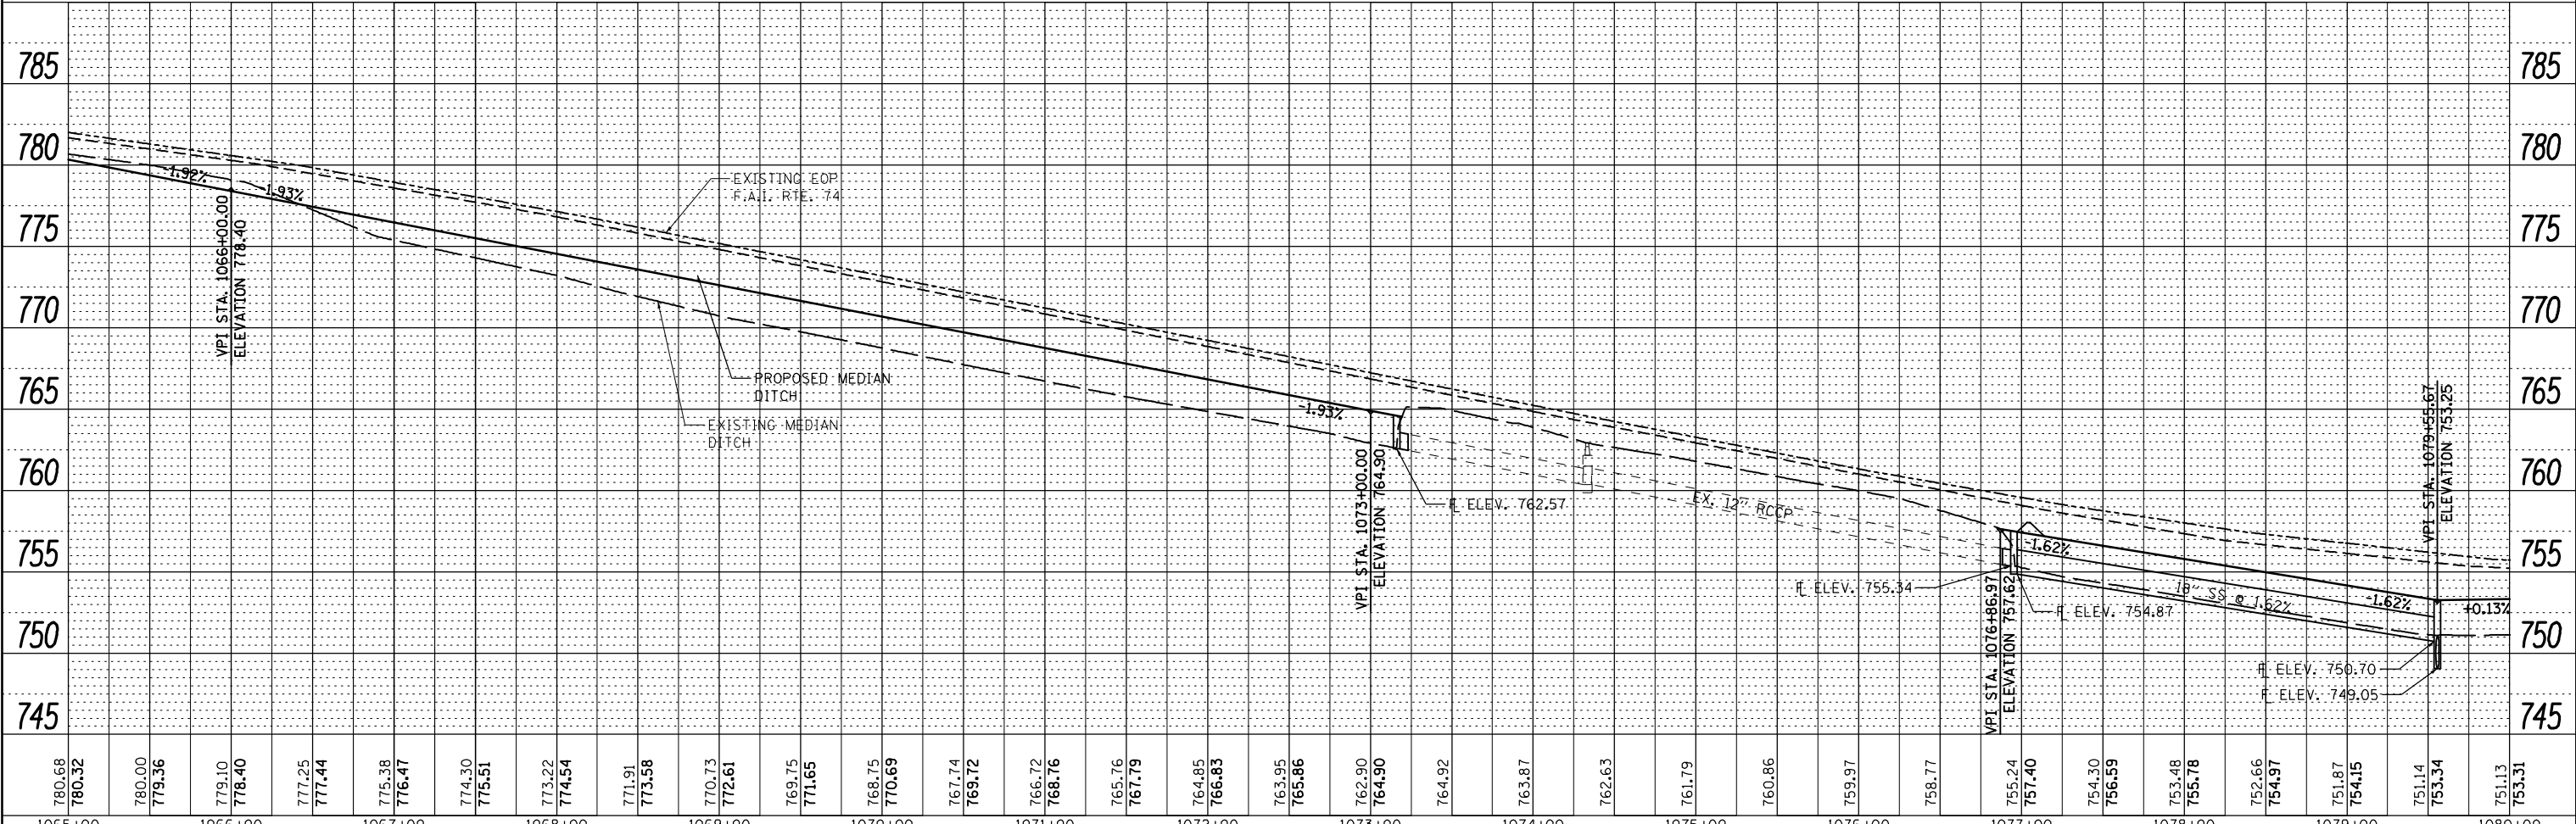

780.68	780.32	780.00	779.36	779.10	778.40	777.25	777.44	775.38	776.47	774.30	775.51	773.22	774.54	771.91	773.58	770.73	772.61	769.75	771.65	768.75	770.69	767.74	769.72	766.72	768.76	765.76	767.79	764.85	766.83	763.95	765.86	762.90	764.90	764.92	763.87	762.63	761.79	760.86	759.97	758.77	755.24	757.40	754.30	756.59	753.48	755.78	752.66	754.97	751.87	754.15	751.14	753.34	751.13	753.31
1065+00	1066+00	1067+00	1068+00	1069+00	1070+00	1071+00	1072+00	1073+00	1074+00	1075+00	1076+00	1077+00	1078+00	1079+00	1080+00																																							

McDonough-Whitlow, P.C.  
 Consulting Engineers & Land Surveyors  
 PROFESSIONAL DESIGN NO. 184-002754

USER NAME = Richard Heinke	DESIGNED - JAH	REVISED -
	DRAWN - RNH	REVISED -
PLOT SCALE = 100.0000' / in.	CHECKED - TMM	REVISED -
PLOT DATE = 3/7/2013	DATE -	REVISED -

STATE OF ILLINOIS  
 DEPARTMENT OF TRANSPORTATION

SCALE: 1" = 50'	SHEET 12	OF 22 SHEETS	STA. 1065+00.00	TO STA. 1080+00.00
-----------------	----------	--------------	-----------------	--------------------

PLAN & PROFILE  
 F.A.I. 74

F.A.I. RTE.	SECTION	COUNTY	TOTAL SHEETS	SHEET NO.
74	MEDIAN CABLE 2013-1	CHAMPAIGN	119	29
CONTRACT NO. 70A00			ILLINOIS FED. AID PROJECT	