

SEC. 9, T19N, R9E, 3RD P.M.



SEC. 10, T19N, R9E, 3RD P.M.

STA. 374+72.50


EXISTING MEDIAN INLET BOX  
EXISTING 18" CMP INTO CREEK  
USFL 0' LT. = 705.73  
DSFL 0' LT. = 703.62

STA. 372+34.95  
EXISTING MEDIAN INLET BOX  
EXISTING PIPE  
USFL 14' LT. = 710.14  
DSFL 10' LT. = 709.89

STA. 372+28.02  
EXISTING MEDIAN INLET BOX  
EXISTING PIPE  
USFL 14' RT. = 710.26  
DSFL 9' LT. = 709.71

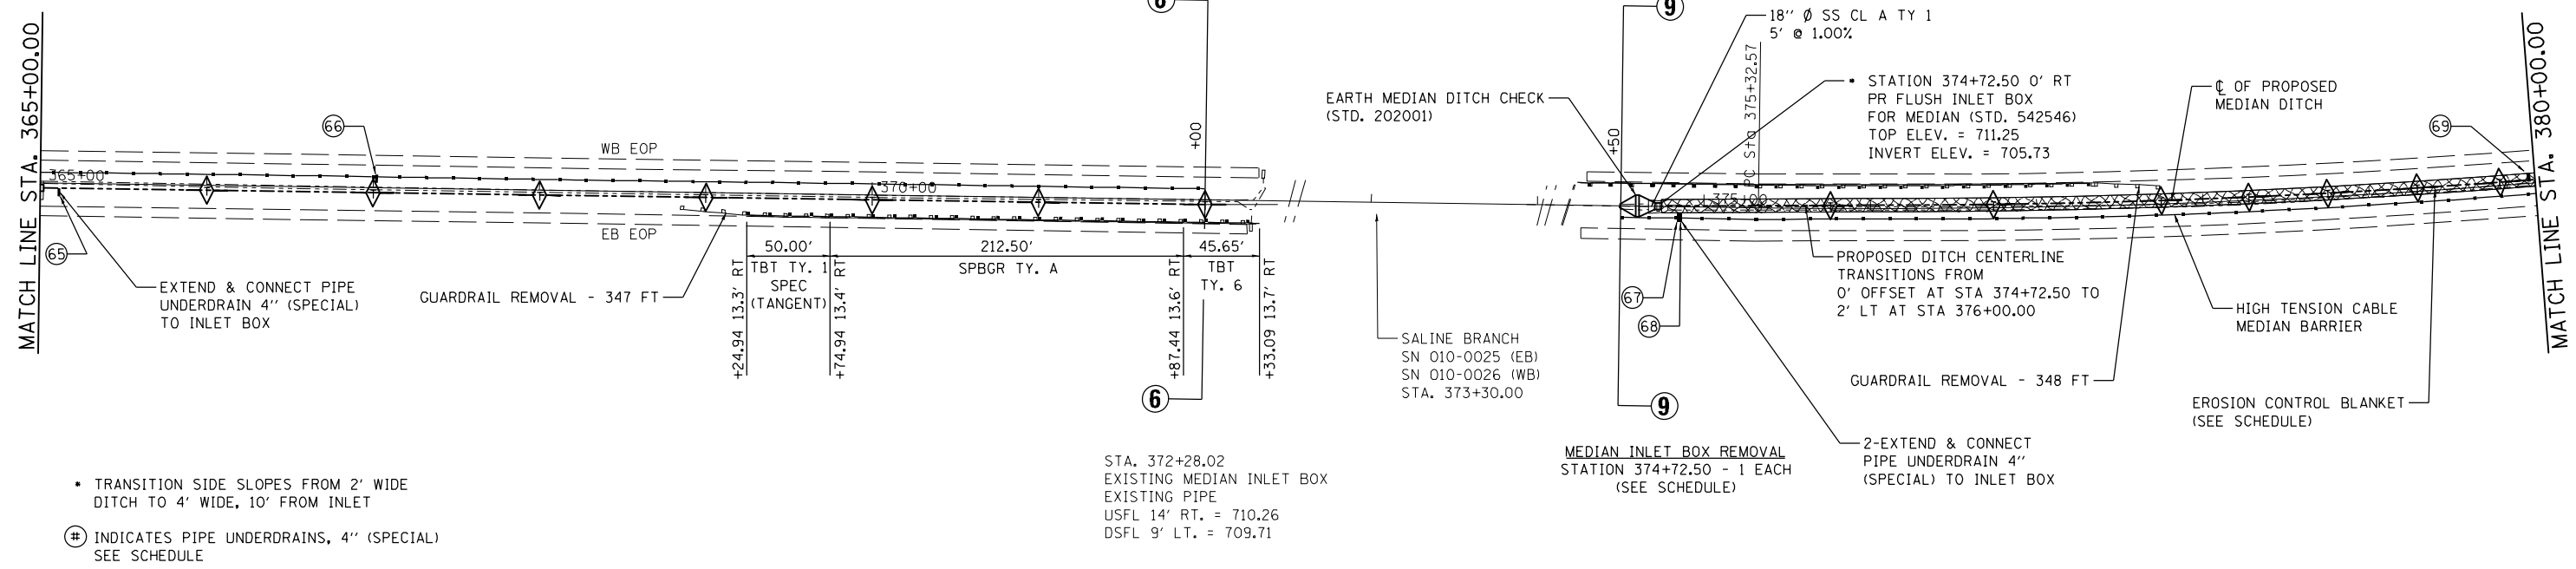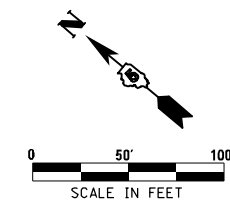

- TRANSITION SIDE SLOPES FROM 2' WIDE DITCH TO 4' WIDE, 10' FROM INLET
- ⊕ INDICATES PIPE UNDERDRAINS, 4" (SPECIAL) SEE SCHEDULE

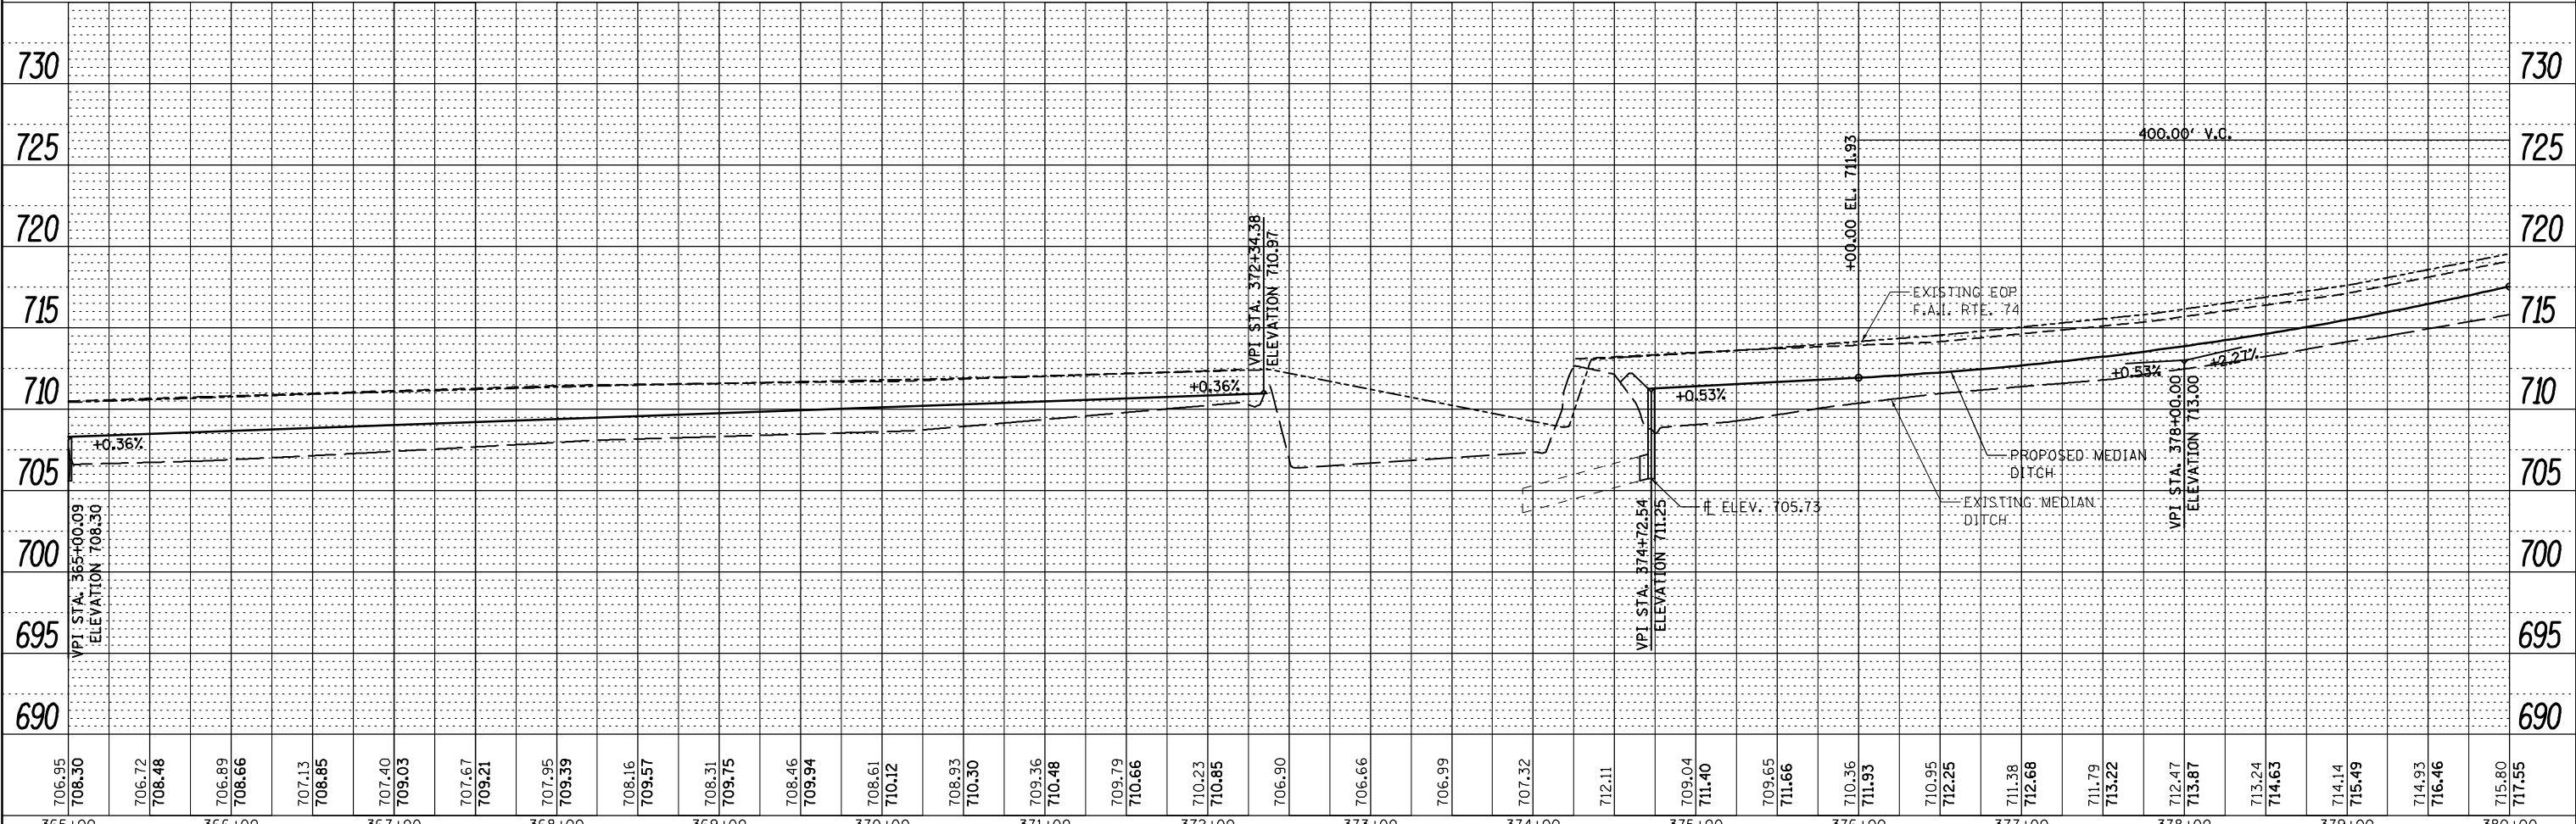

PLAN	SUBMITTED	DATE
NOTE BOOK NO.	ALIGNED CHECKED	BY
	FILED NAME	

PROFILE	SUBMITTED	DATE
NOTE BOOK NO.	GRADES CHECKED	BY
	STRUCTURE NOTATIONS CHECKED	

706.95	708.30	706.72	708.48	706.89	708.66	707.13	708.85	707.40	709.03	707.67	709.21	707.95	709.39	708.16	709.57	708.31	709.75	708.46	709.94	708.61	710.12	708.93	710.30	709.36	710.48	709.79	710.66	710.23	710.85	706.90	706.66	706.99	707.32	712.11	709.04	711.40	709.65	711.66	710.36	711.93	710.95	712.25	711.38	712.68	711.79	713.22	712.47	713.87	713.24	714.63	714.14	715.49	714.93	716.46	715.80	717.55
365+00	366+00	367+00	368+00	369+00	370+00	371+00	372+00	373+00	374+00	375+00	376+00	377+00	378+00	379+00	380+00	

McDonough-Whitlow, P.C.  
Consulting Engineers & Land Surveyors  
PROFESSIONAL DESIGN NO. 184-002754

USER NAME = Richard Heinke	DESIGNED - JAH	REVISED -
PLOT SCALE = 100.0000' / 1"	DRAWN - RNH	REVISED -
PLOT DATE = 3/7/2013	CHECKED - TMM	REVISED -
	DATE -	REVISED -

STATE OF ILLINOIS  
DEPARTMENT OF TRANSPORTATION

SCALE: 1" = 50'	SHEET 18	OF 22 SHEETS	STA. 365+00.00	TO STA. 380+00.00
-----------------	----------	--------------	----------------	-------------------

PLAN & PROFILE  
F.A.I. 74

F.A.I. RTE. 74	SECTION MEDIAN CABLE 2013-1	COUNTY CHAMPAIGN	TOTAL SHEETS 119	SHEET NO. 35
CONTRACT NO. 70A00			ILLINOIS FED. AID PROJECT	