
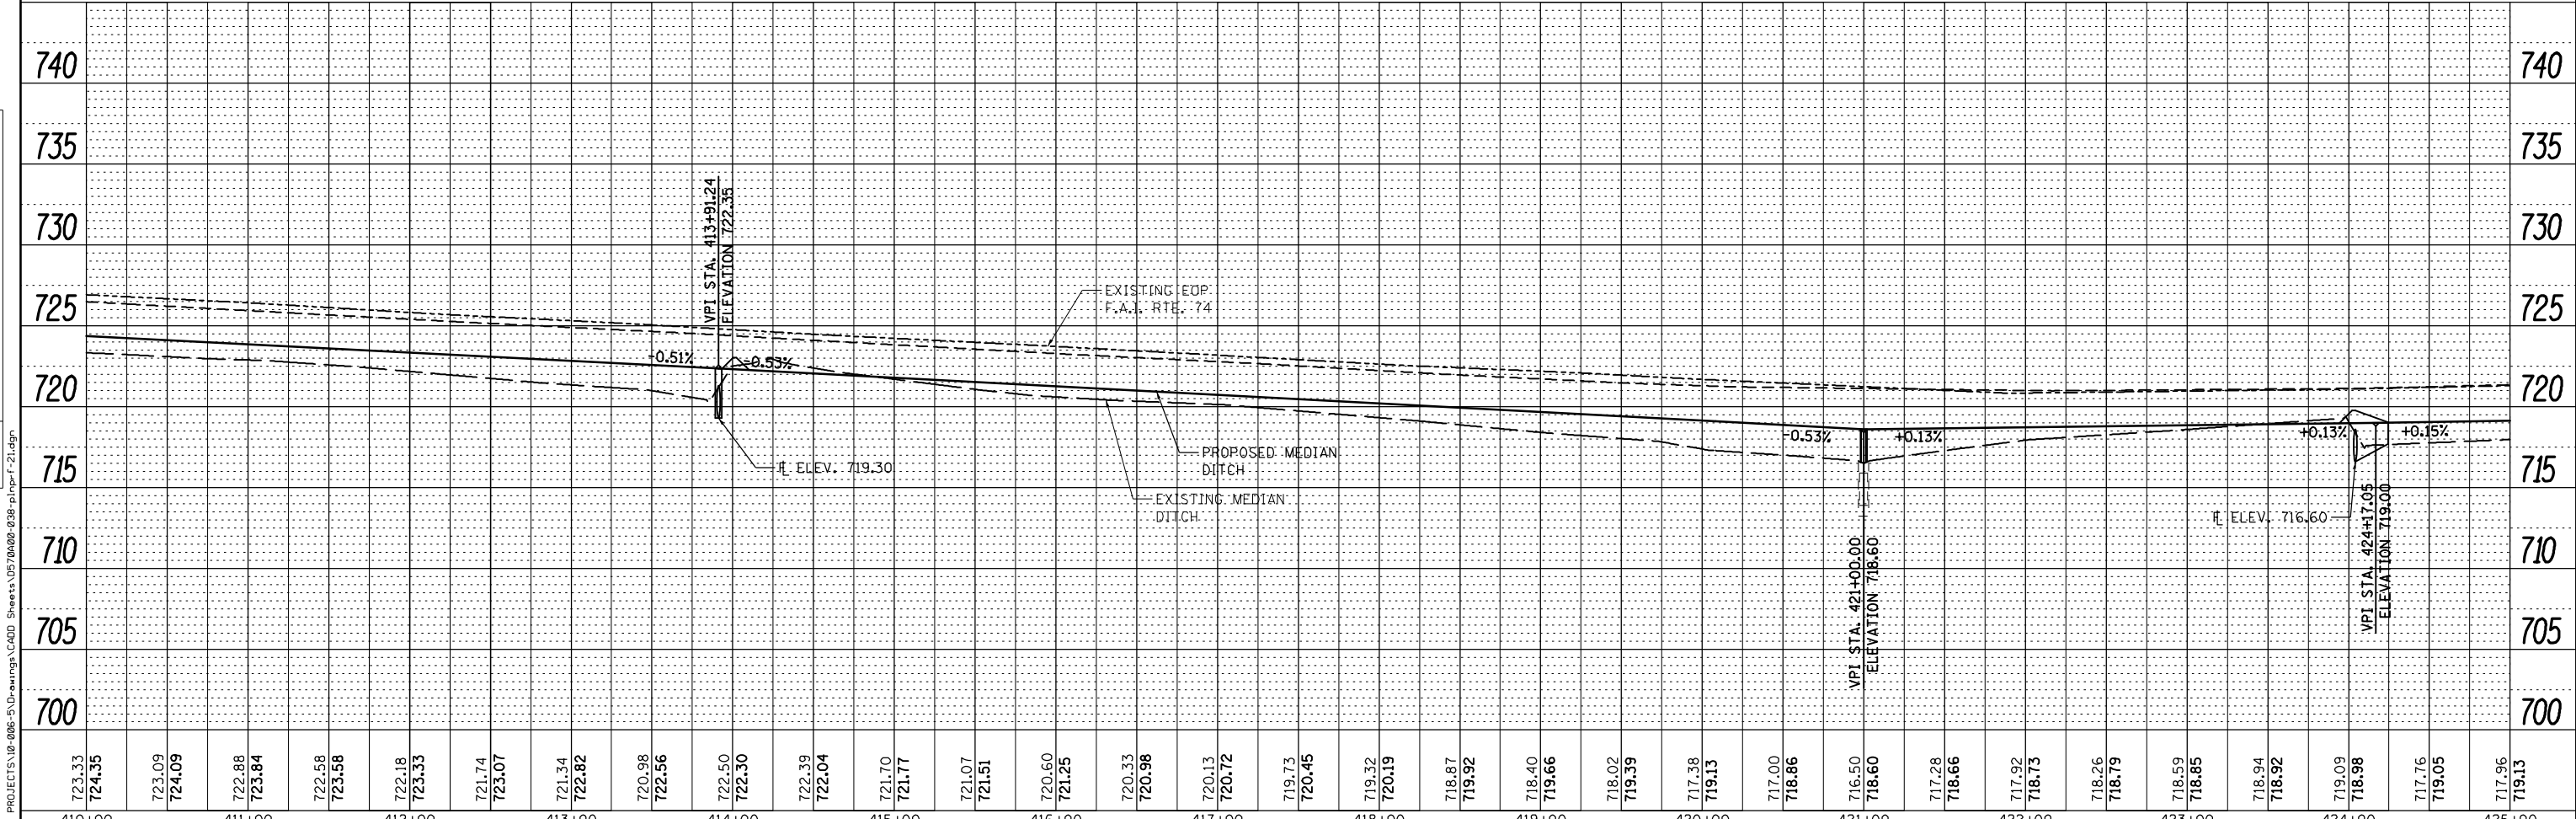


PLAN	SUBMITTED	DATE
	PLOTTED	
	ALIGNMENT CHECKED	
	NOTE BOOK	
	NO.	
	FILE NAME	

PROFILE	SUBMITTED	DATE
	PLOTTED	
	GRADES CHECKED	
	NOTE BOOK	
	NO.	
	STRUCTURE NOTATIONS	
	OFFNO.	

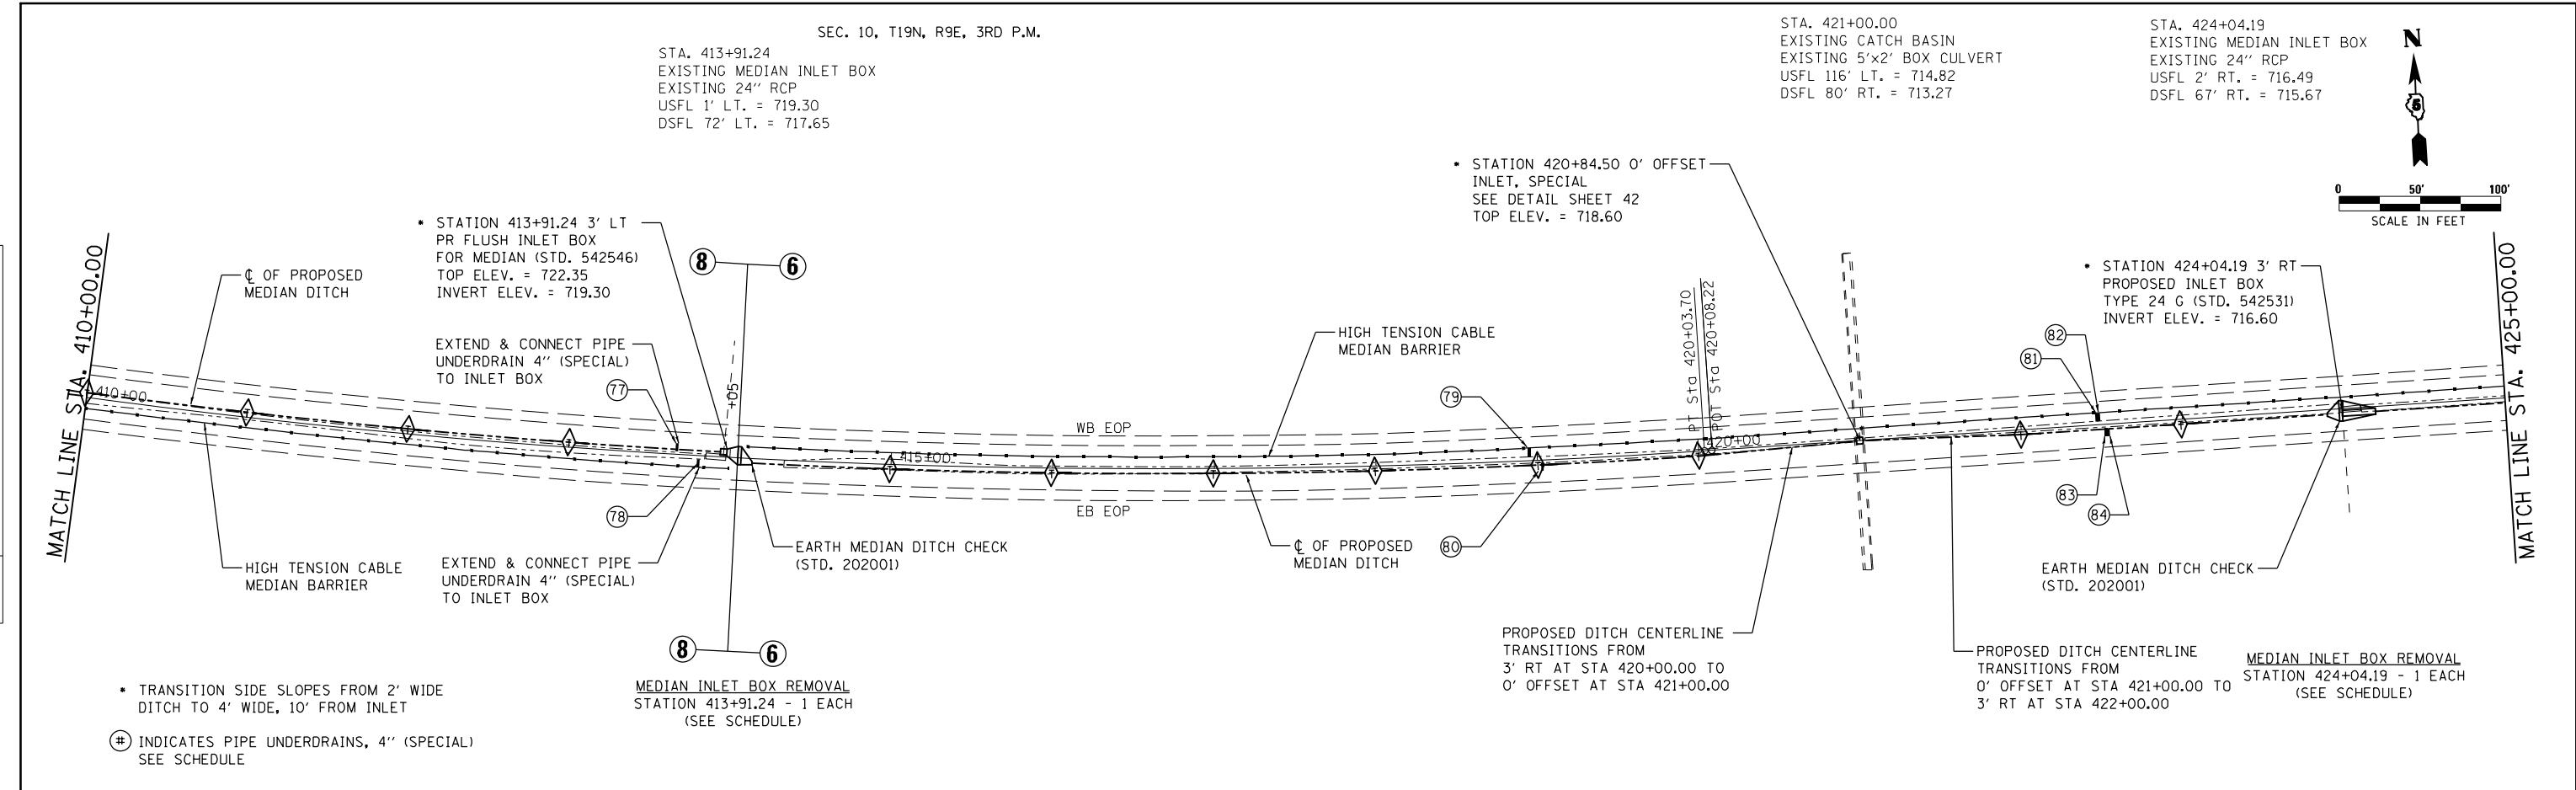

723.33	724.35	723.09	724.09	722.88	723.84	722.58	723.58	722.18	723.33	721.74	723.07	721.34	722.82	720.98	722.56	722.50	722.30	722.39	722.04	721.70	721.77	721.07	721.51	720.60	721.25	720.33	720.98	720.13	720.72	719.73	720.45	719.32	719.32	718.40	719.66	718.02	719.39	717.38	719.13	717.00	718.86	716.50	718.60	717.28	718.66	717.92	718.73	716.26	718.79	718.59	718.85	718.94	718.92	719.09	718.98	717.76	719.05	717.96	719.13
410+00	411+00	412+00	413+00	414+00	415+00	416+00	417+00	418+00	419+00	420+00	421+00	422+00	423+00	424+00	425+00	

McDonough-Whitlow, P.C.  
Consulting Engineers & Land Surveyors  
PROFESSIONAL DESIGN NO. 184-002754

USER NAME = Richard Heinke	DESIGNED - JAH	REVISED -
	DRAWN - RNH	REVISED -
PLOT SCALE = 100.0000' / in.	CHECKED - TMM	REVISED -
PLOT DATE = 3/7/2013	DATE -	REVISED -

STATE OF ILLINOIS  
DEPARTMENT OF TRANSPORTATION

SCALE: 1" = 50'	SHEET 21	OF 22 SHEETS	STA. 410+00.00	TO STA. 425+00.00
-----------------	----------	--------------	----------------	-------------------

PLAN & PROFILE  
F.A.I. 74

F.A.I. RTE.	SECTION	COUNTY	TOTAL SHEETS	SHEET NO.
74	MEDIAN CABLE 2013-1	CHAMPAIGN	119	38
CONTRACT NO. 70A00			ILLINOIS FED. AID PROJECT	