


FINAL SURVEY NO.	SURVEYED PLOTTED AREAS CHECKED	BY	DATE
NOTE BOOK	TEMPLATE AREAS CHECKED		

ORIGINAL SURVEY NO.	SURVEYED PLOTTED AREAS CHECKED	BY	DATE

F:\Projects\DOT PROJECTS\10-006-3\Drawings\CS00 Sheets\1570400-054-100-xah1.dwg

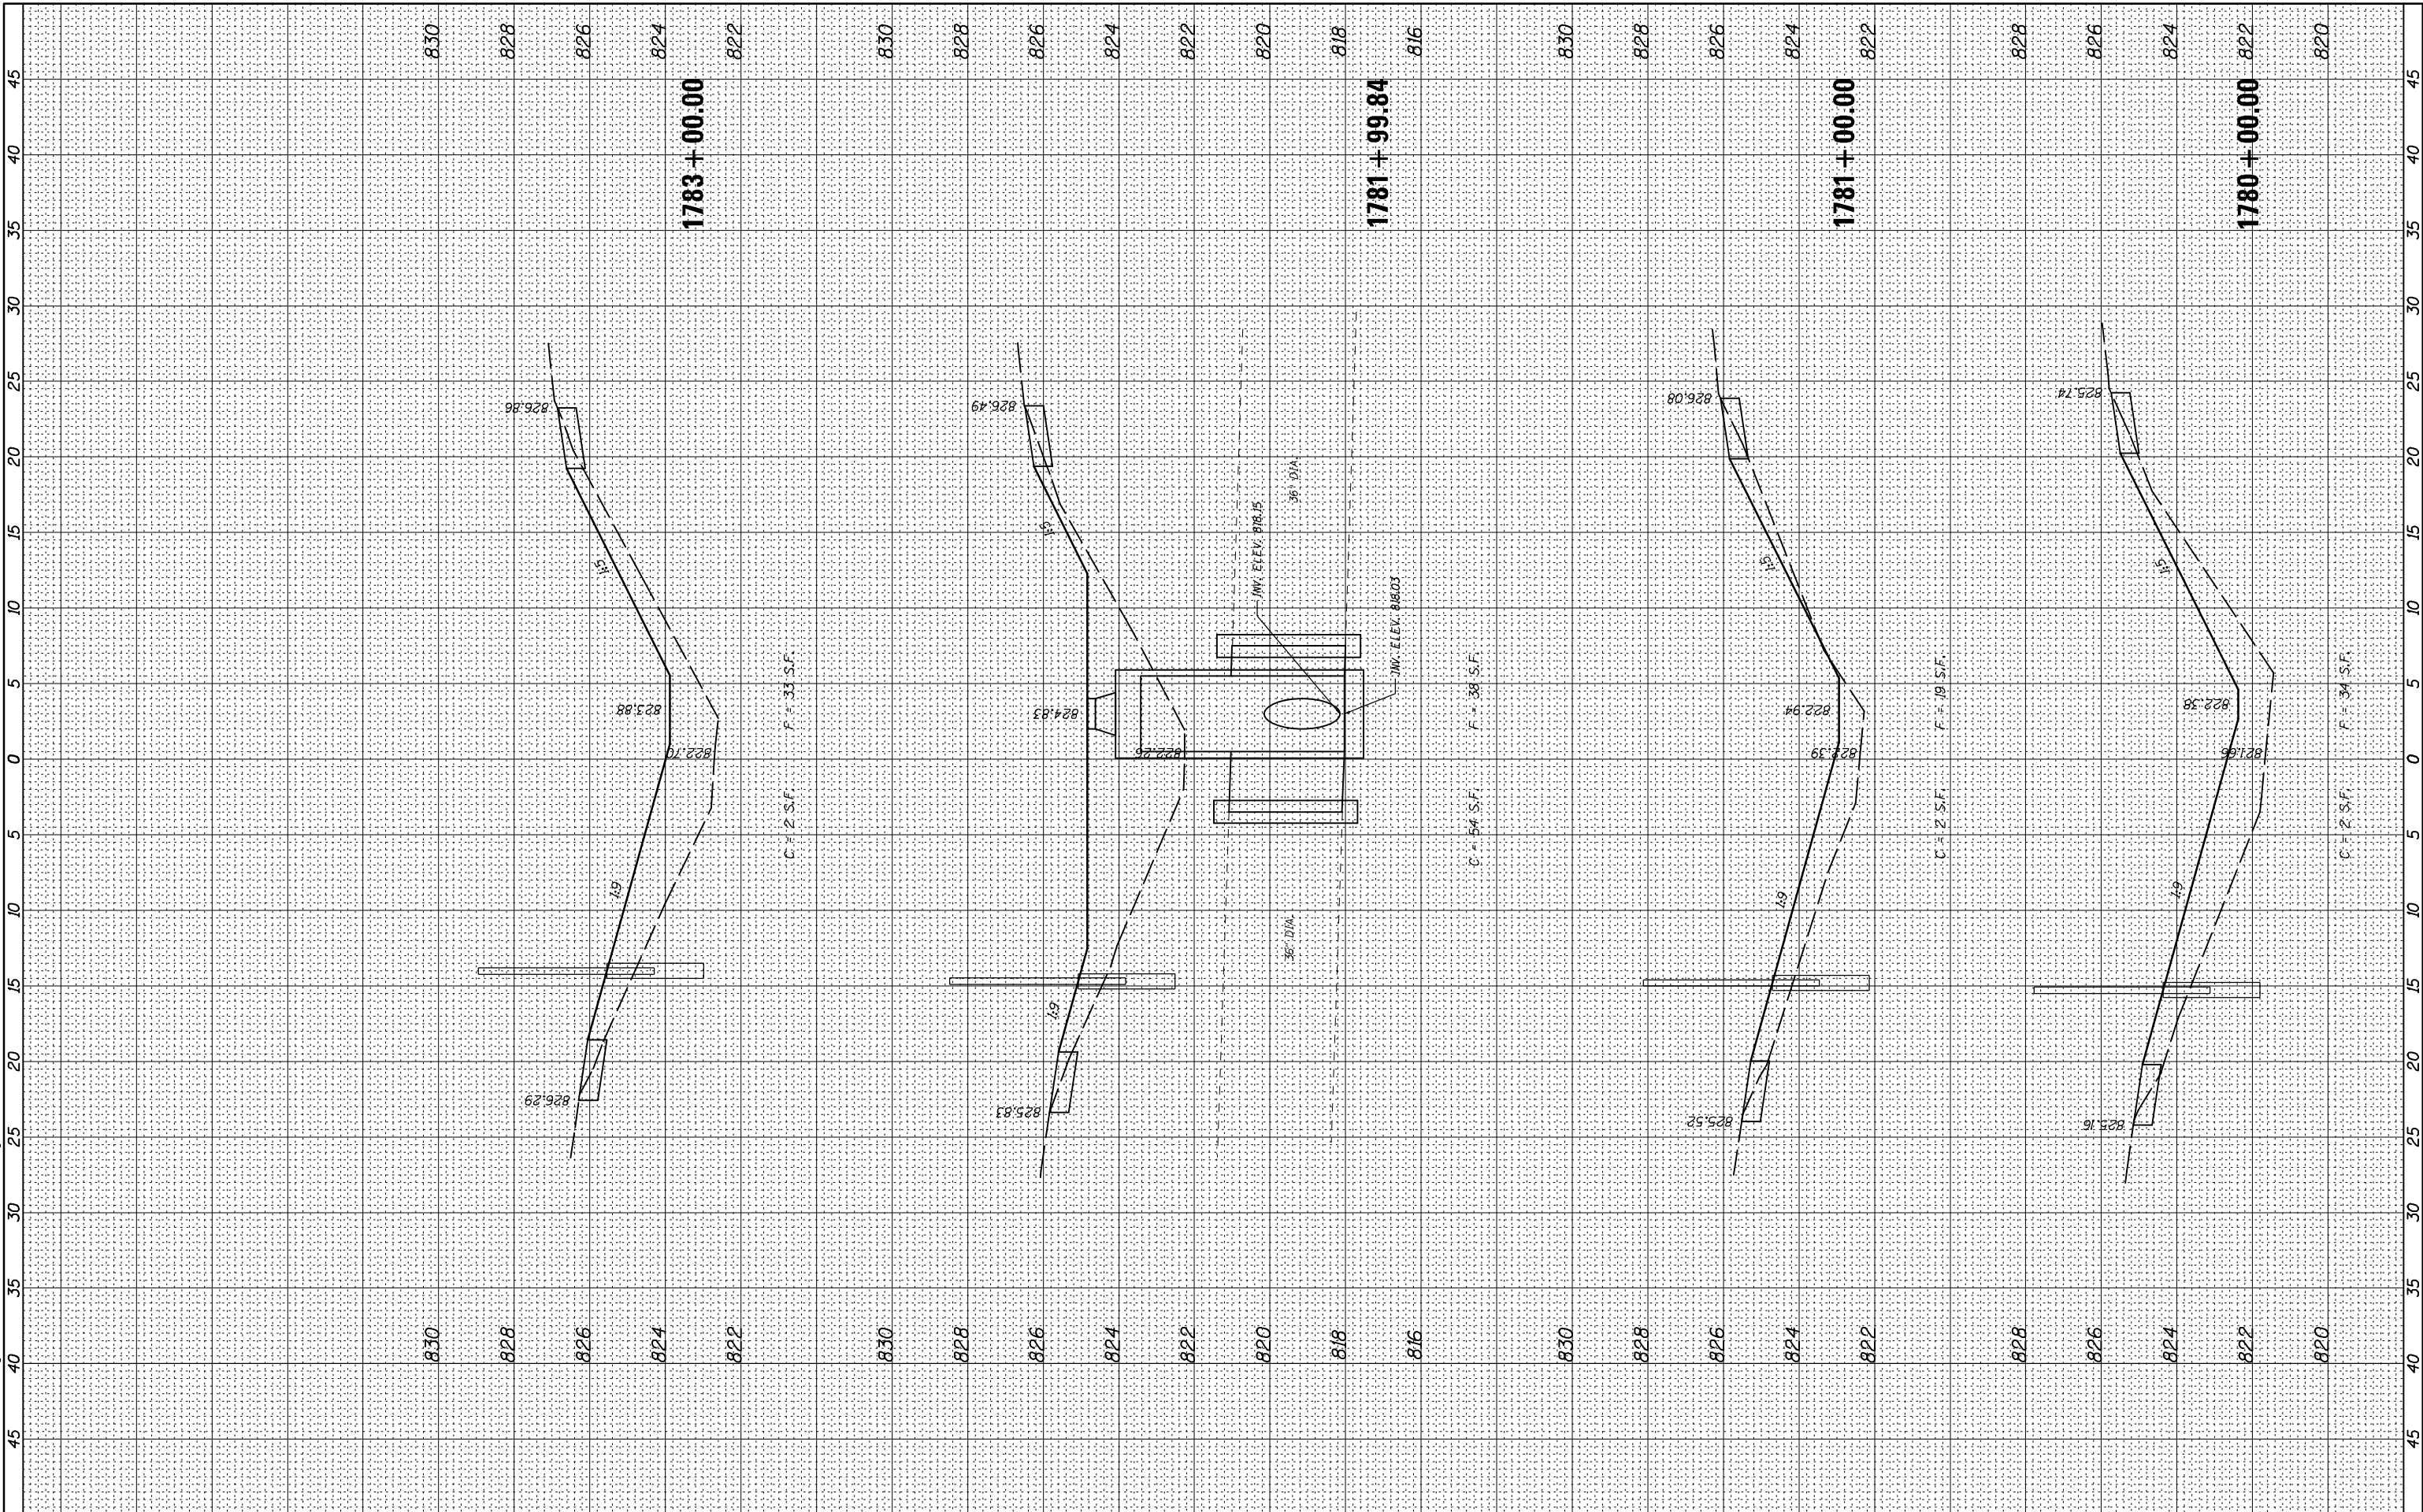

McDonough-Whitlow, P.C.
 Consulting Engineers & Land Surveyors
 PROFESSIONAL DESIGN NO. 184-002754

USER NAME = Richard Heinke	DESIGNED - JAH	REVISED -
PLOT SCALE = 10.0000' / 1"	DRAWN - RNH	REVISED -
PLOT DATE = 3/7/2013	CHECKED - TMM	REVISED -
	DATE -	REVISED -

**STATE OF ILLINOIS
 DEPARTMENT OF TRANSPORTATION**

**CROSS SECTIONS
 F.A.I. 74**

SCALE: SHEET 10 OF 66 SHEETS STA. 1780+00.00 TO STA. 1783+00.00

F.A.I. RTE.	SECTION	COUNTY	TOTAL SHEETS	SHEET NO.
74	MEDIAN CABLE 2013-1	CHAMPAIGN	119	63
CONTRACT NO. 70A00			ILLINOIS FED. AID PROJECT	