


|                  |                                |    |      |
|------------------|--------------------------------|----|------|
| FINAL SURVEY NO. | SURVEYED PLOTTED AREAS CHECKED | BY | DATE |
| NOTE BOOK NO.    | TEMPLATE AREAS CHECKED         |    |      |

|                     |                                |    |      |
|---------------------|--------------------------------|----|------|
| ORIGINAL SURVEY NO. | SURVEYED PLOTTED AREAS CHECKED | BY | DATE |
| NOTE BOOK NO.       | TEMPLATE AREAS CHECKED         |    |      |

F:\Projects\DOT PROJECTS\18-006-3\Drawings\CADD Sheets\1818+00-1822+00-xsh1.dwg

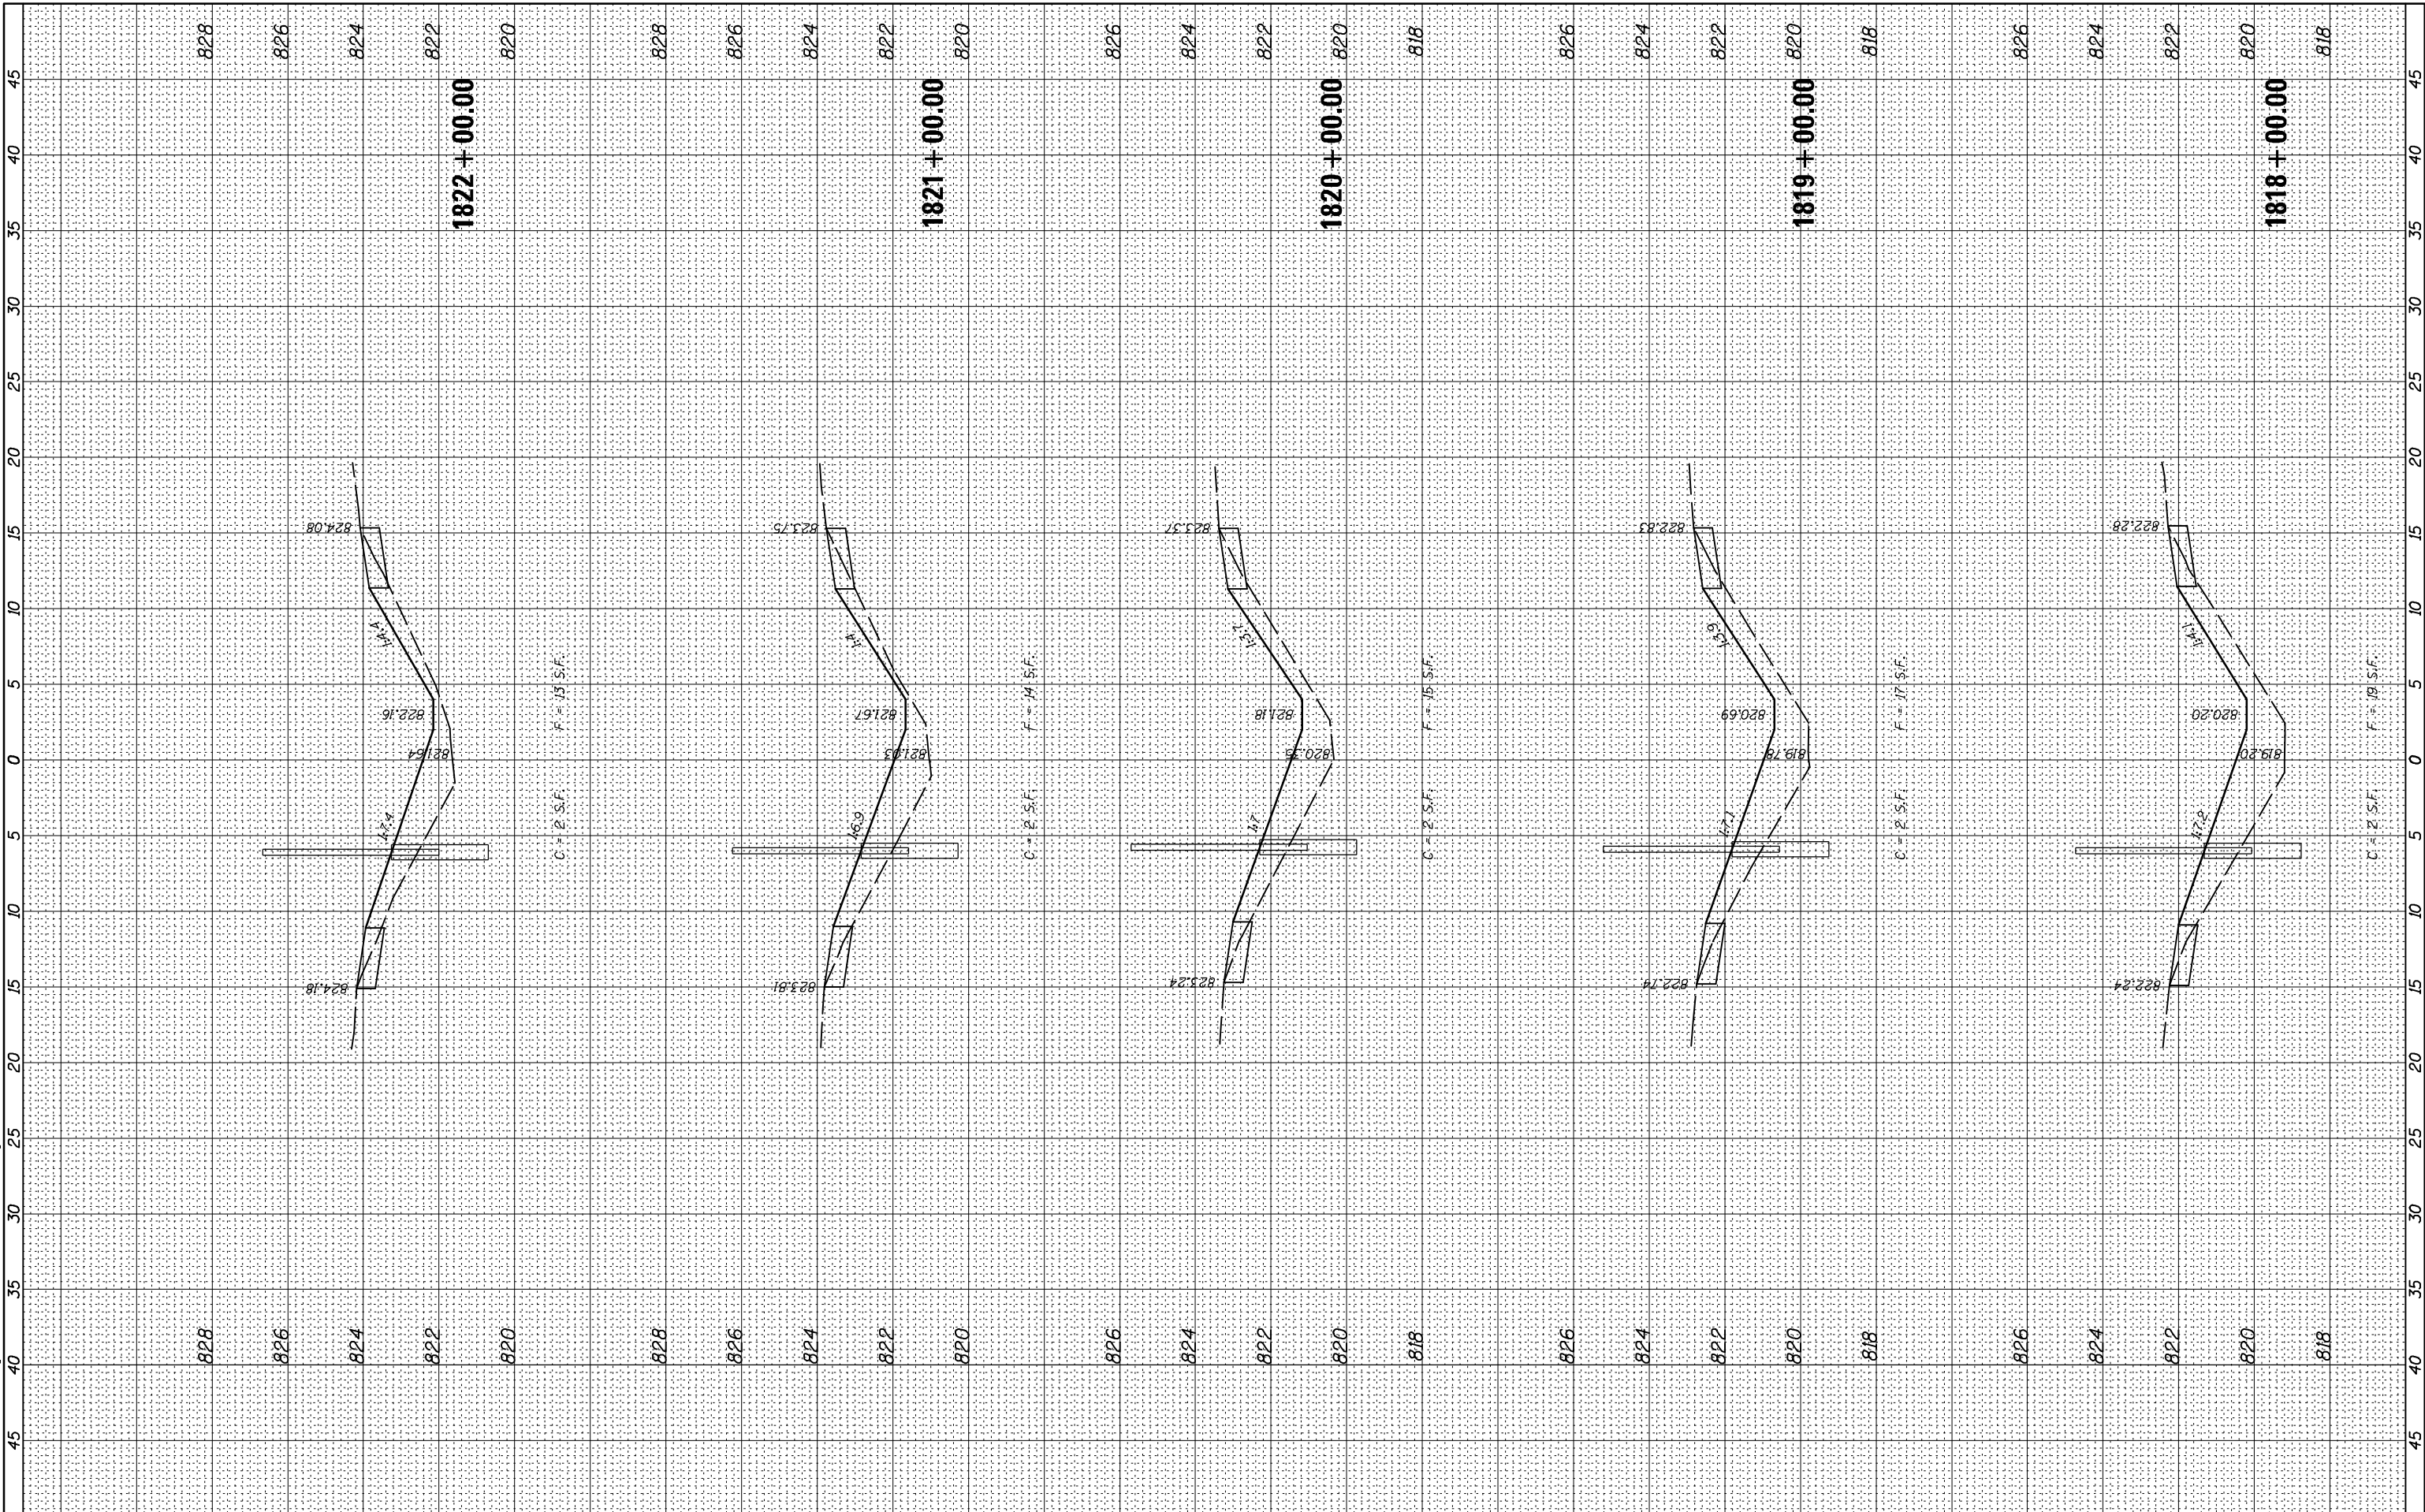

**McDonough-Whitlow, P.C.**  
Consulting Engineers & Land Surveyors  
PROFESSIONAL DESIGN NO. 184-002754

USER NAME = Richard Heinke  
DESIGNED - JAH  
DRAWN - RNH  
CHECKED - TMM  
DATE - 3/7/2013  
PLOT SCALE = 10.0000' / 1"  
PLOT DATE = 3/7/2013

DESIGNED - JAH  
DRAWN - RNH  
CHECKED - TMM  
DATE -

REVISED -  
REVISED -  
REVISED -  
REVISED -

**STATE OF ILLINOIS  
DEPARTMENT OF TRANSPORTATION**

**CROSS SECTIONS  
F.A.I. 74**

SCALE: SHEET 18 OF 66 SHEETS STA. 1818+00.00 TO STA. 1822+00.00

| F.A.I. RTE.        | SECTION             | COUNTY    | TOTAL SHEETS              | SHEET NO. |
|--------------------|---------------------|-----------|---------------------------|-----------|
| 74                 | MEDIAN CABLE 2013-1 | CHAMPAIGN | 119                       | 71        |
| CONTRACT NO. 70A00 |                     |           | ILLINOIS FED. AID PROJECT |           |