


FINAL SURVEY NO.	SURVEYED PLOTTED AREAS CHECKED	BY	DATE
NOTE BOOK NO.	TEMPLATE AREAS CHECKED		

ORIGINAL SURVEY NO.	SURVEYED PLOTTED AREAS CHECKED	BY	DATE
NOTE BOOK NO.	TEMPLATE AREAS CHECKED		

F:\Projects\DOT PROJECTS\10-006-3\Drawings\CD00 Sheets\10570400-054-100-xsh1.dwg

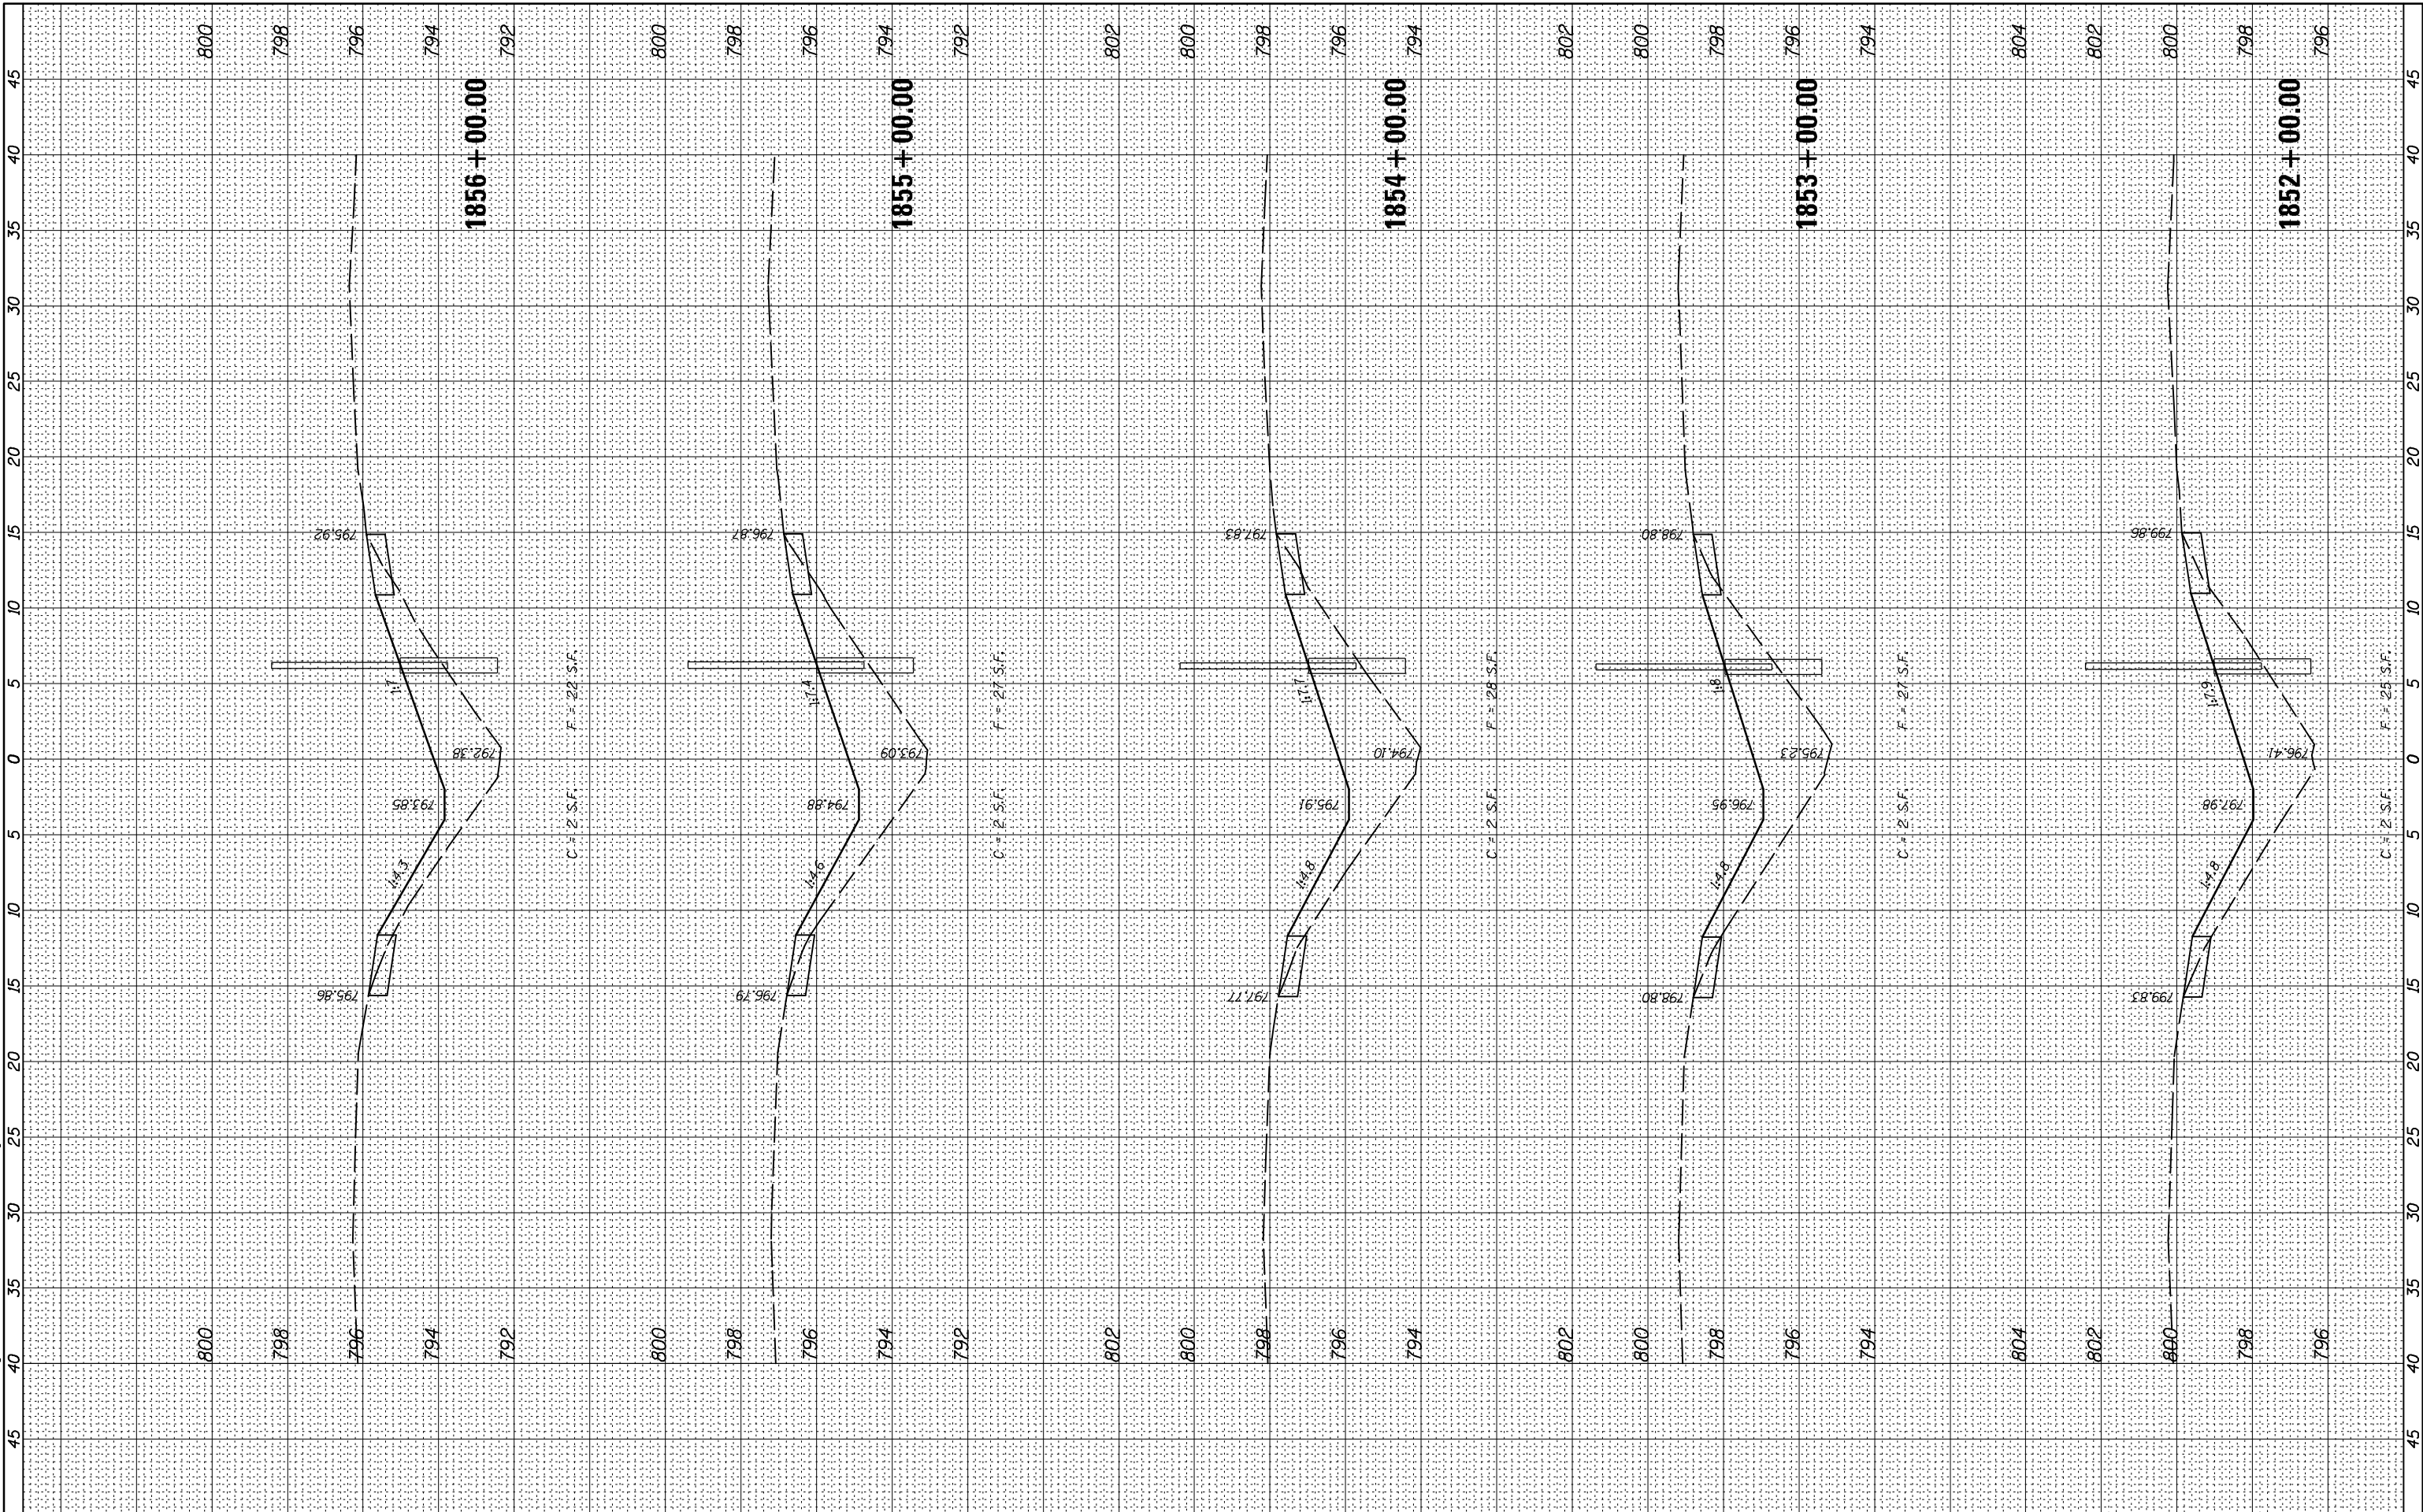

**McDonough-Whitlow, P.C.**  
Consulting Engineers & Land Surveyors  
PROFESSIONAL DESIGN NO. 184-002754

USER NAME = Richard Heinke  
PLOT SCALE = 10.0000' / in.  
PLOT DATE = 3/7/2013

DESIGNED - JAH  
DRAWN - RNH  
CHECKED - TMM  
DATE -

REVISED -  
REVISED -  
REVISED -  
REVISED -

**STATE OF ILLINOIS  
DEPARTMENT OF TRANSPORTATION**

**CROSS SECTIONS  
F.A.I. 74**

SCALE: SHEET 25 OF 66 SHEETS STA. 1852+00.00 TO STA. 1856+00.00

F.A.I. RTE.	SECTION	COUNTY	TOTAL SHEETS	SHEET NO.
74	MEDIAN CABLE 2013-1	CHAMPAIGN	119	78
CONTRACT NO. 70A00			ILLINOIS FED. AID PROJECT	