


FINAL SURVEY NO.	SURVEYED PLOTTED AREAS CHECKED	BY	DATE

ORIGINAL SURVEY NO.	SURVEYED PLOTTED AREAS CHECKED	BY	DATE

F:\Projects\DOT PROJECTS\10-006-3\Drawings\CADD Sheets\10570400-054-100-xsh1.dgn

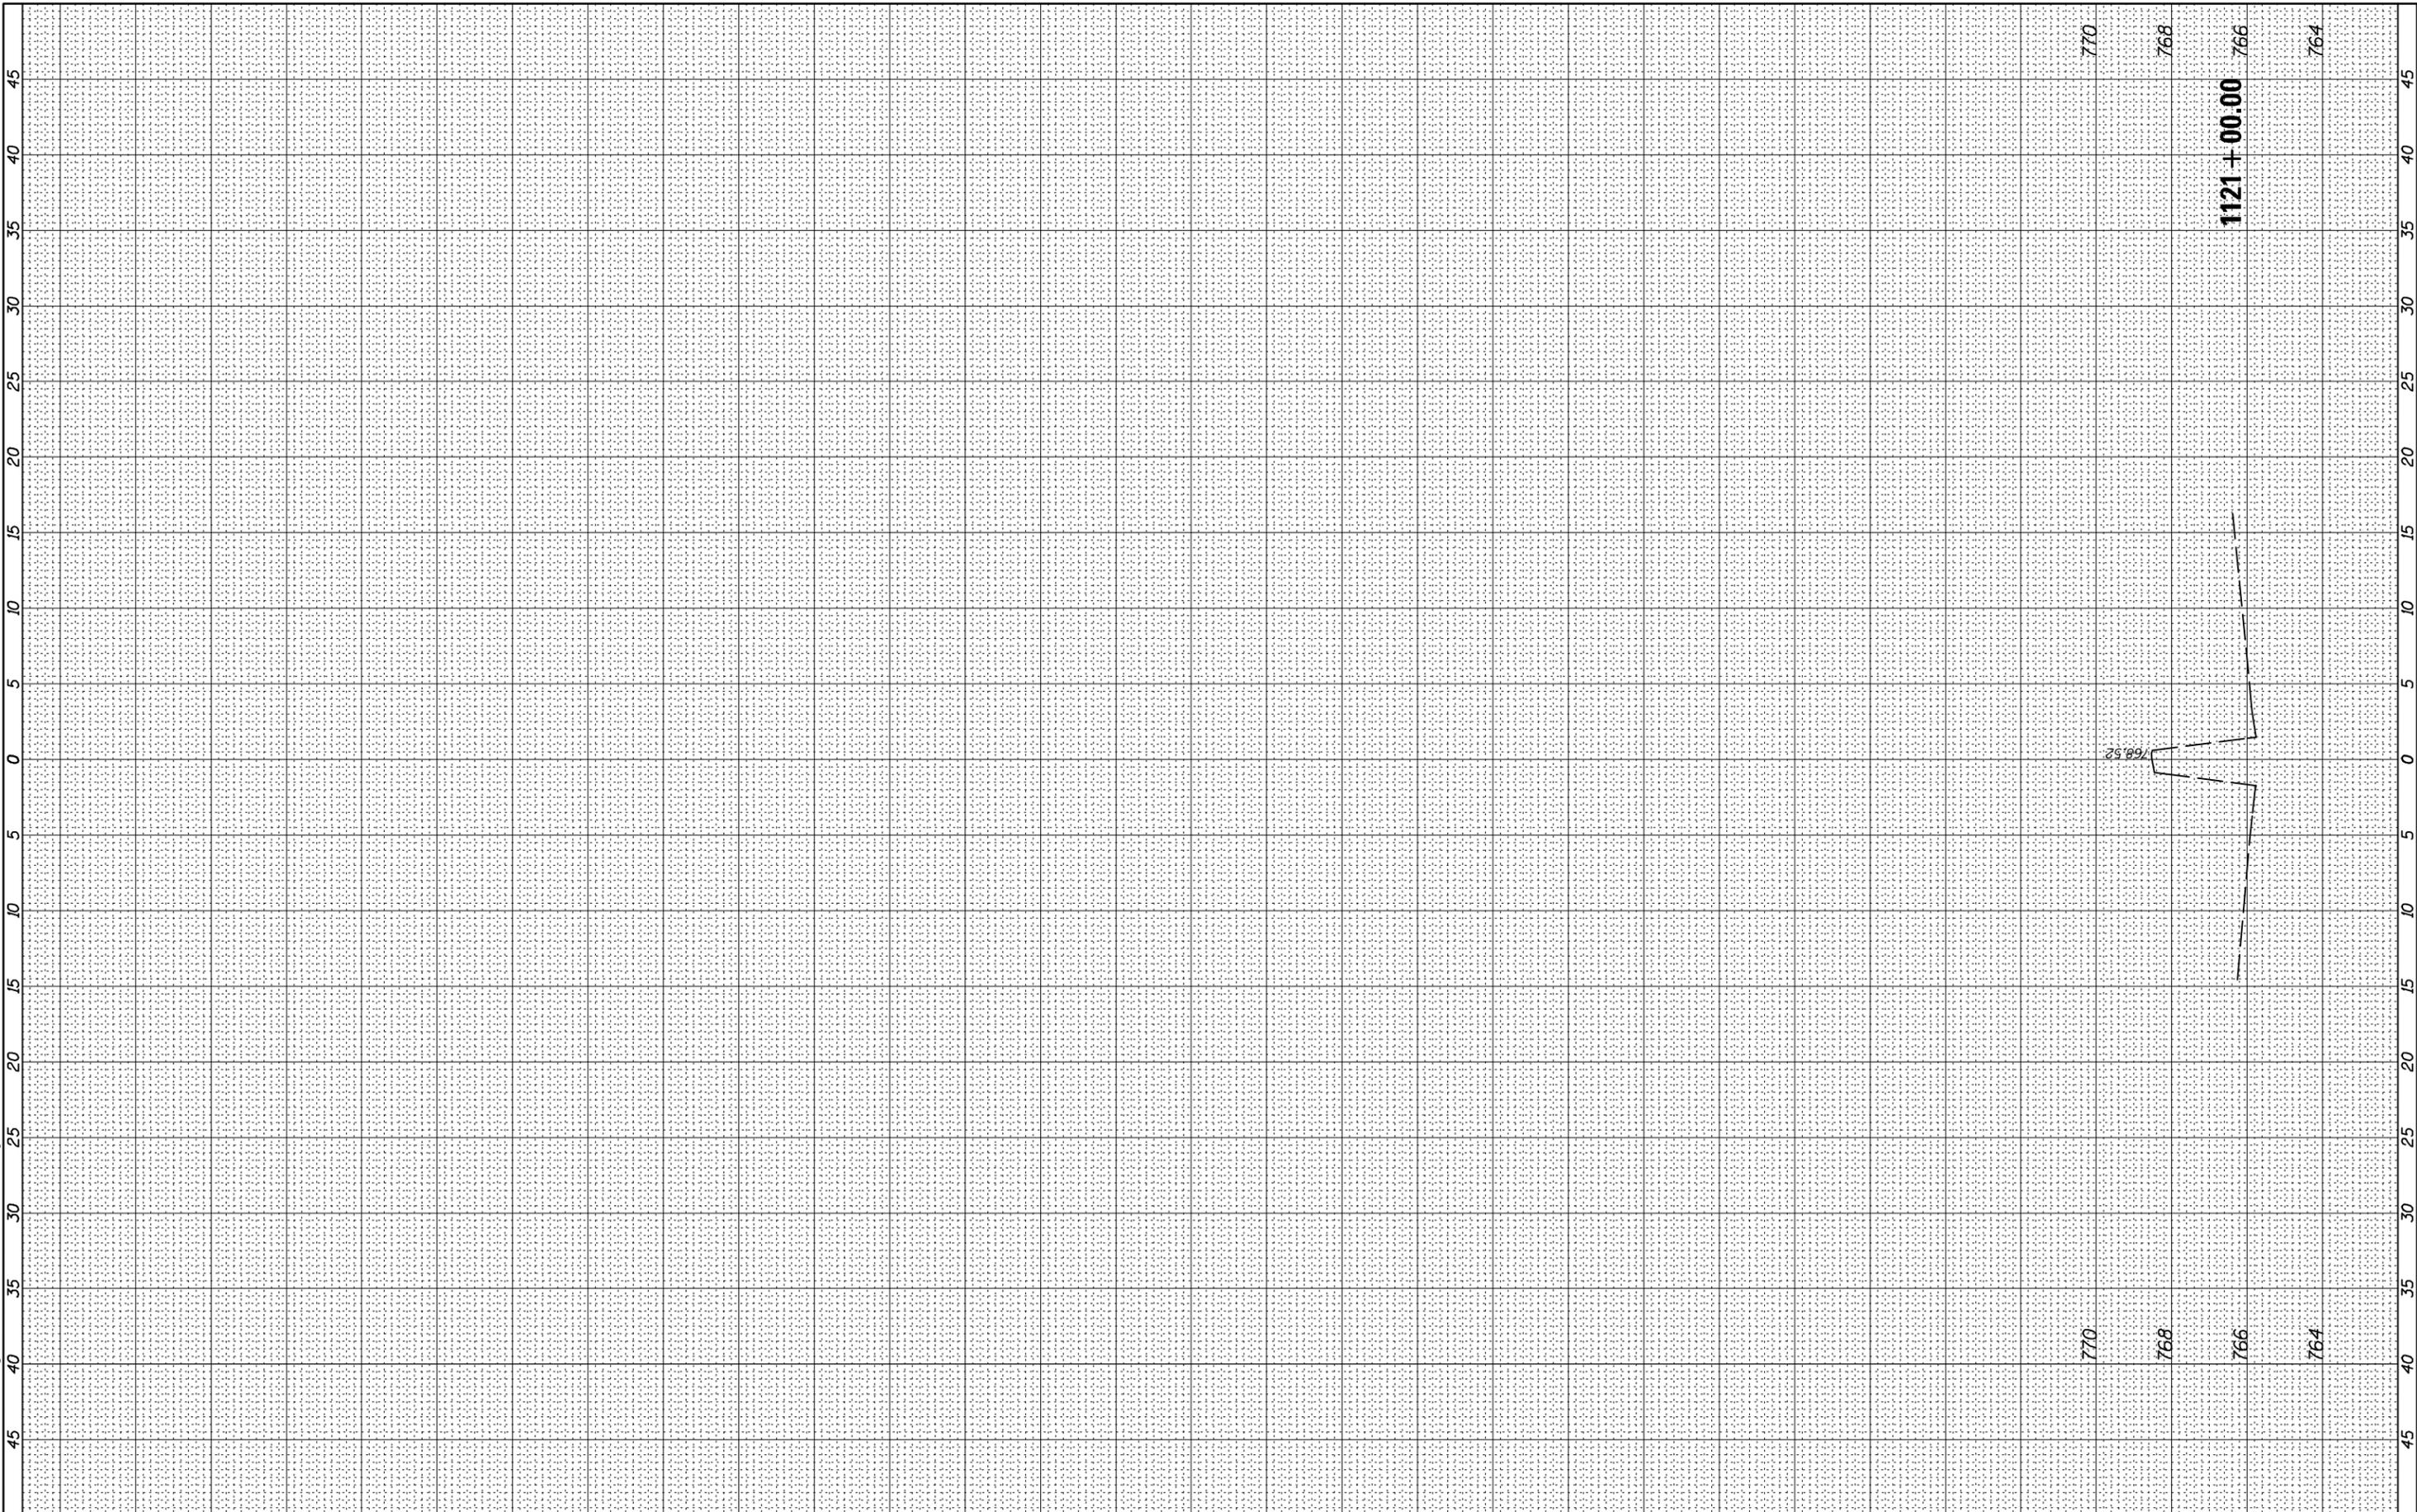

USER NAME = Richard Heinke  
 PLOT SCALE = 10.0000' / 1" / in.  
 PLOT DATE = 3/7/2013

DESIGNED - JAH  
 DRAWN - RNH  
 CHECKED - TMM  
 DATE -

REVISED -  
 REVISED -  
 REVISED -  
 REVISED -

**STATE OF ILLINOIS  
 DEPARTMENT OF TRANSPORTATION**

**CROSS SECTIONS  
 F.A.I. 74**

SCALE: SHEET 47 OF 66 SHEETS STA. 1121+00.00 TO STA. 1121+00.00

F.A.I. RTE.	SECTION	COUNTY	TOTAL SHEETS	SHEET NO.
74	MEDIAN CABLE 2013-1	CHAMPAIGN	119	100
			CONTRACT NO. 70A00	
ILLINOIS FED. AID PROJECT				