


LOCATION #1 TYPICAL SECTION ①

F.A.P. ROUTE 749 (IL. 133)

STATION 991+50.50 TO STATION 1059+12.07 ②

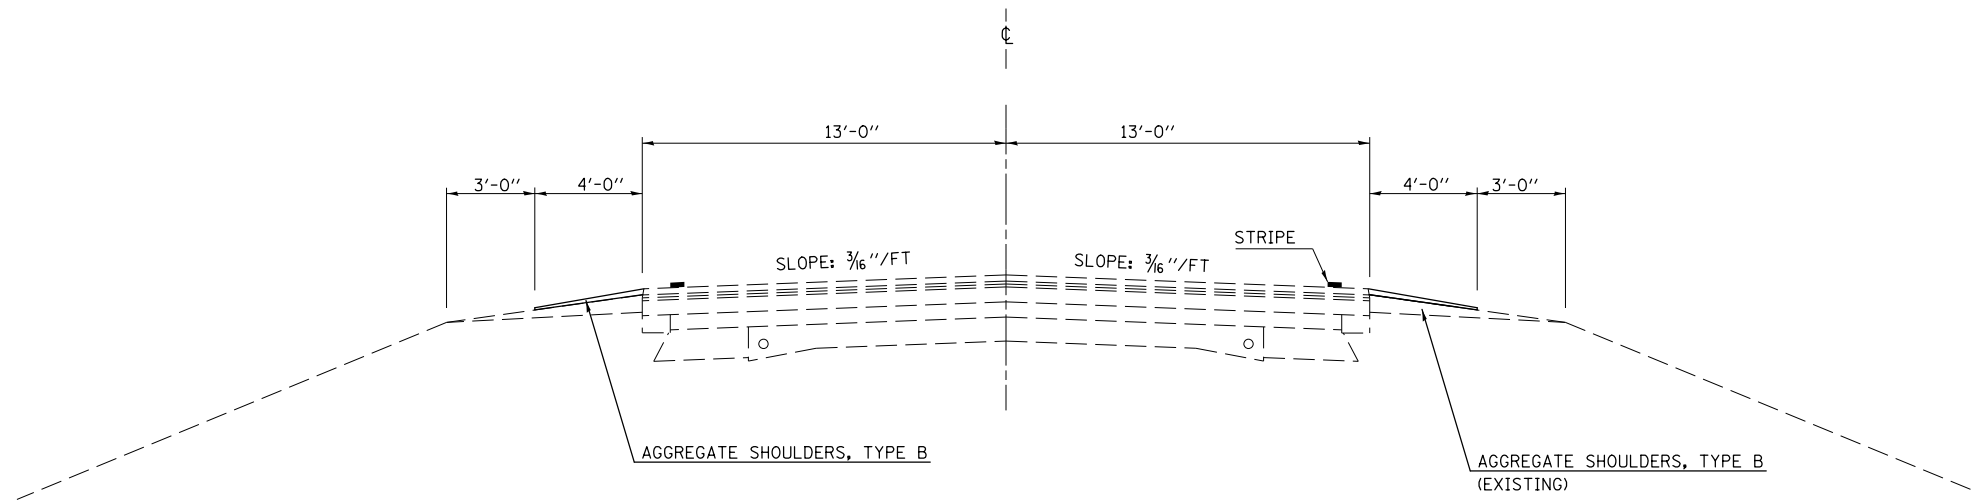


** EXISTING 3 FT. HMA SHOULDER
RT STA 1000+80 TO RT STA 1011+70

STATION EQUATION:
1080+50.00 (BK) = 7+79.47 (AH)

LOCATION #1 TYPICAL SECTION ②

F.A.P. ROUTE 749 (IL. 133)

STATION ① 1059+12.07 TO STATION 1080+50.00 ③

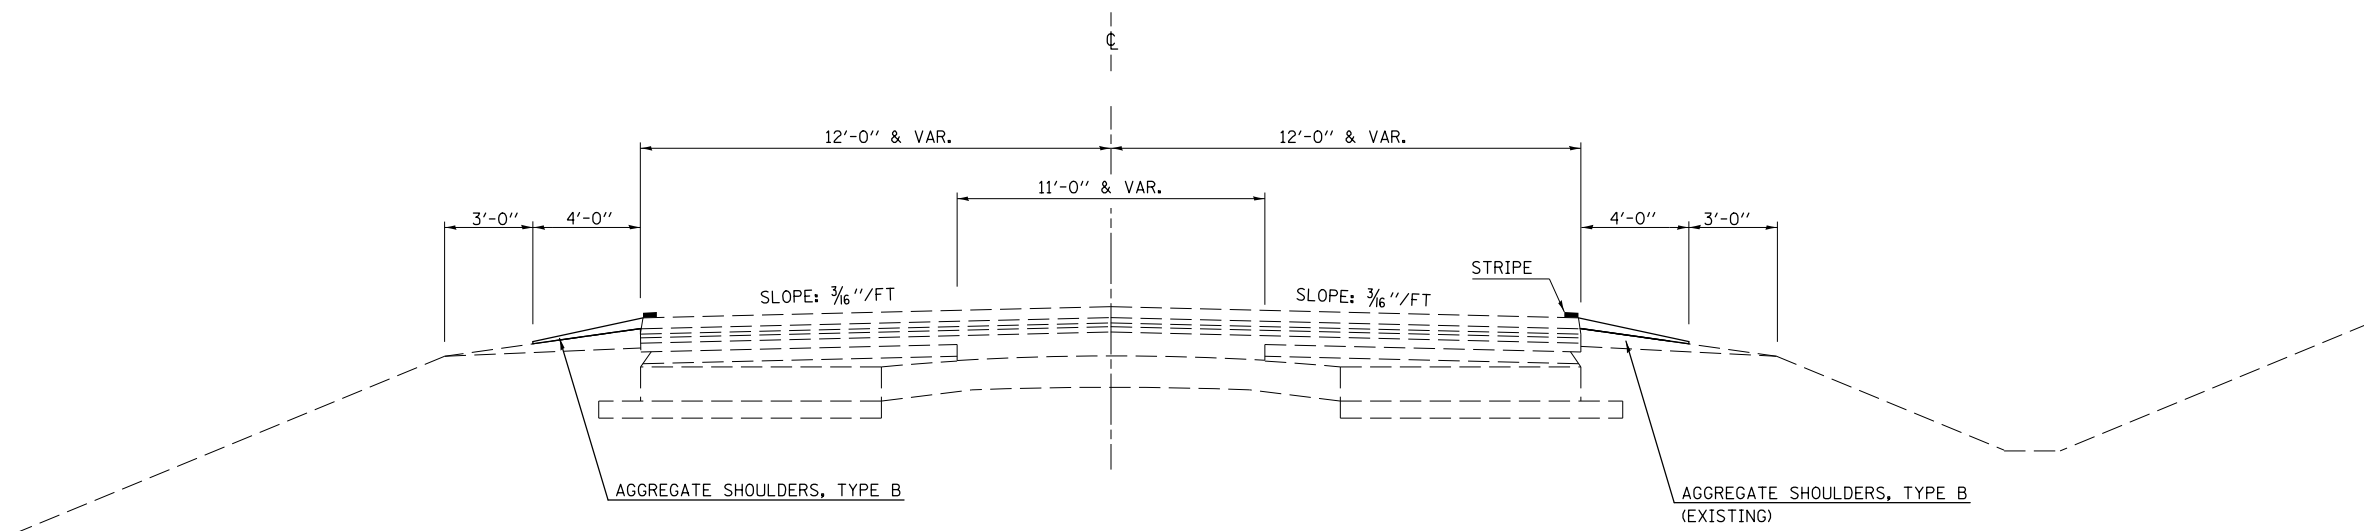

•SHOULDER REPAIR FY2013-2
•• DOUGLAS & EDGAR

FILE NAME =	USER NAME = ceerlockjd	DESIGNED -	REVISED -	STATE OF ILLINOIS DEPARTMENT OF TRANSPORTATION	LOCATION #1 TYPICAL SECTIONS F.A.P. ROUTE 749 (IL. 133)			F.A. RTE.	SECTION	COUNTY	TOTAL SHEETS	SHEET NO.	
ce:\pwork\pwork\ceerlockjd\0336898\0570A24-Sht-Typic01.dgn		DRAWN -	REVISED -		SCALE:	SHEET 1	OF 3	SHEETS	STA.	TO STA.	••	15	7
		CHECKED -	REVISED -										
MODELNAME	PLOT DATE = 3/20/2013	DATE -	REVISED -										
											CONTRACT NO. 70A24		ILLINOIS FED. AID PROJECT