



# THRU ARROW LAYOUT

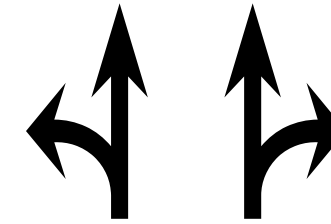

2 ARROW COMBINATION  
26.0 SF

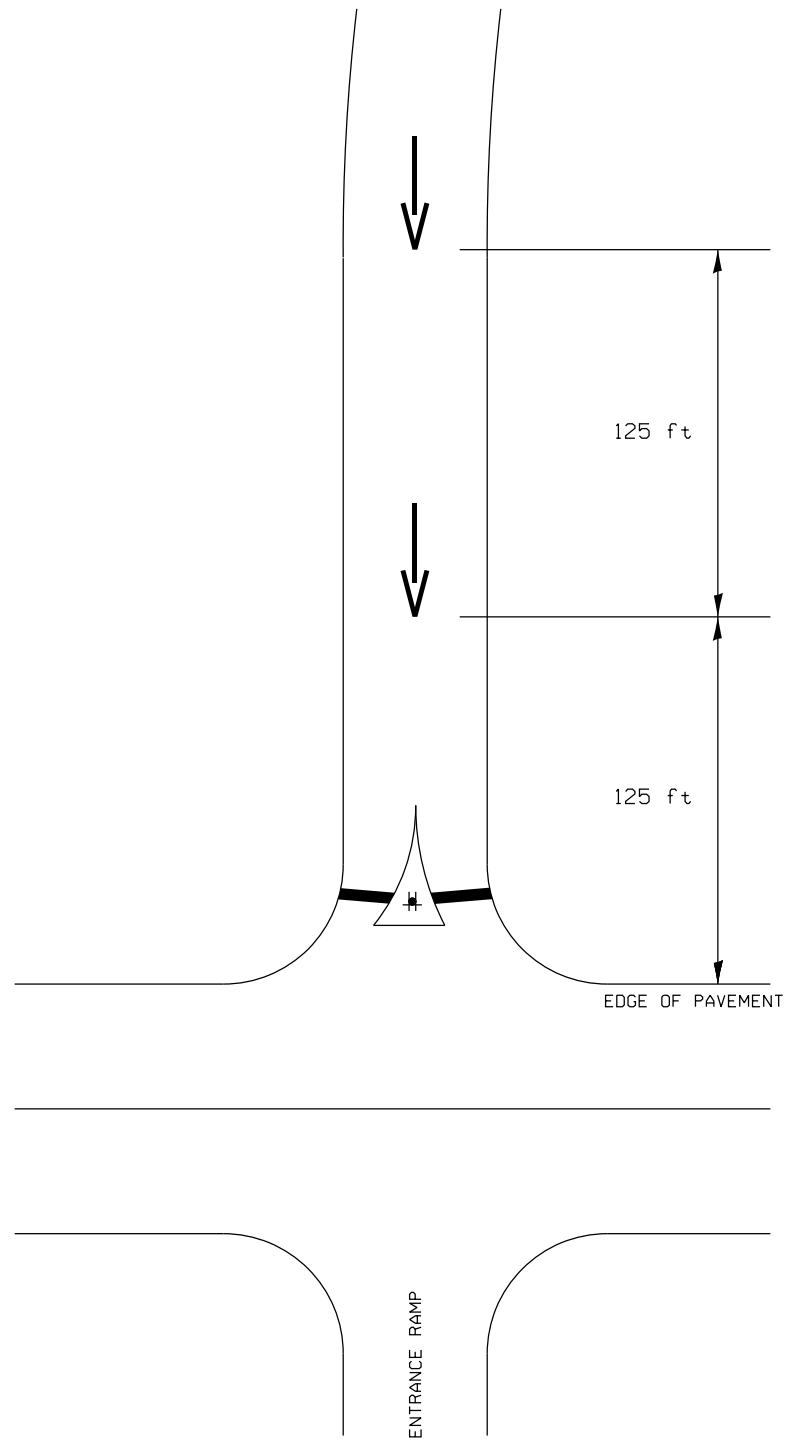

LT TURN ARROW  
15.6 SF



RT TURN ARROW  
15.6 SF



THRU ARROW  
11.5 SF



WRONG WAY ARROW  
24.3 SF

FILE NAME =	USER NAME = sparksgw	DESIGNED -	REVISED -
c:\pwork\pwork\sparksgw\0338559\0672609-sht-Sign Details.dgn		DRAWN -	REVISED -
Default	PLOT SCALE = 40.0000 sf / in.	CHECKED -	REVISED -
	PLOT DATE = Mar-28-2013 01:12:27PM	DATE -	REVISED -

STATE OF ILLINOIS  
DEPARTMENT OF TRANSPORTATION

STRIPING DETAIL SHEET

SCALE: SHEET OF SHEETS STA. TO STA.

F.A. RTE.	SECTION	COUNTY	TOTAL SHEETS	SHEET NO.
	**	*	19	7
ILLINOIS FED. AID PROJECT			CONTRACT NO. 72G09	