


# ADAMS COUNTY

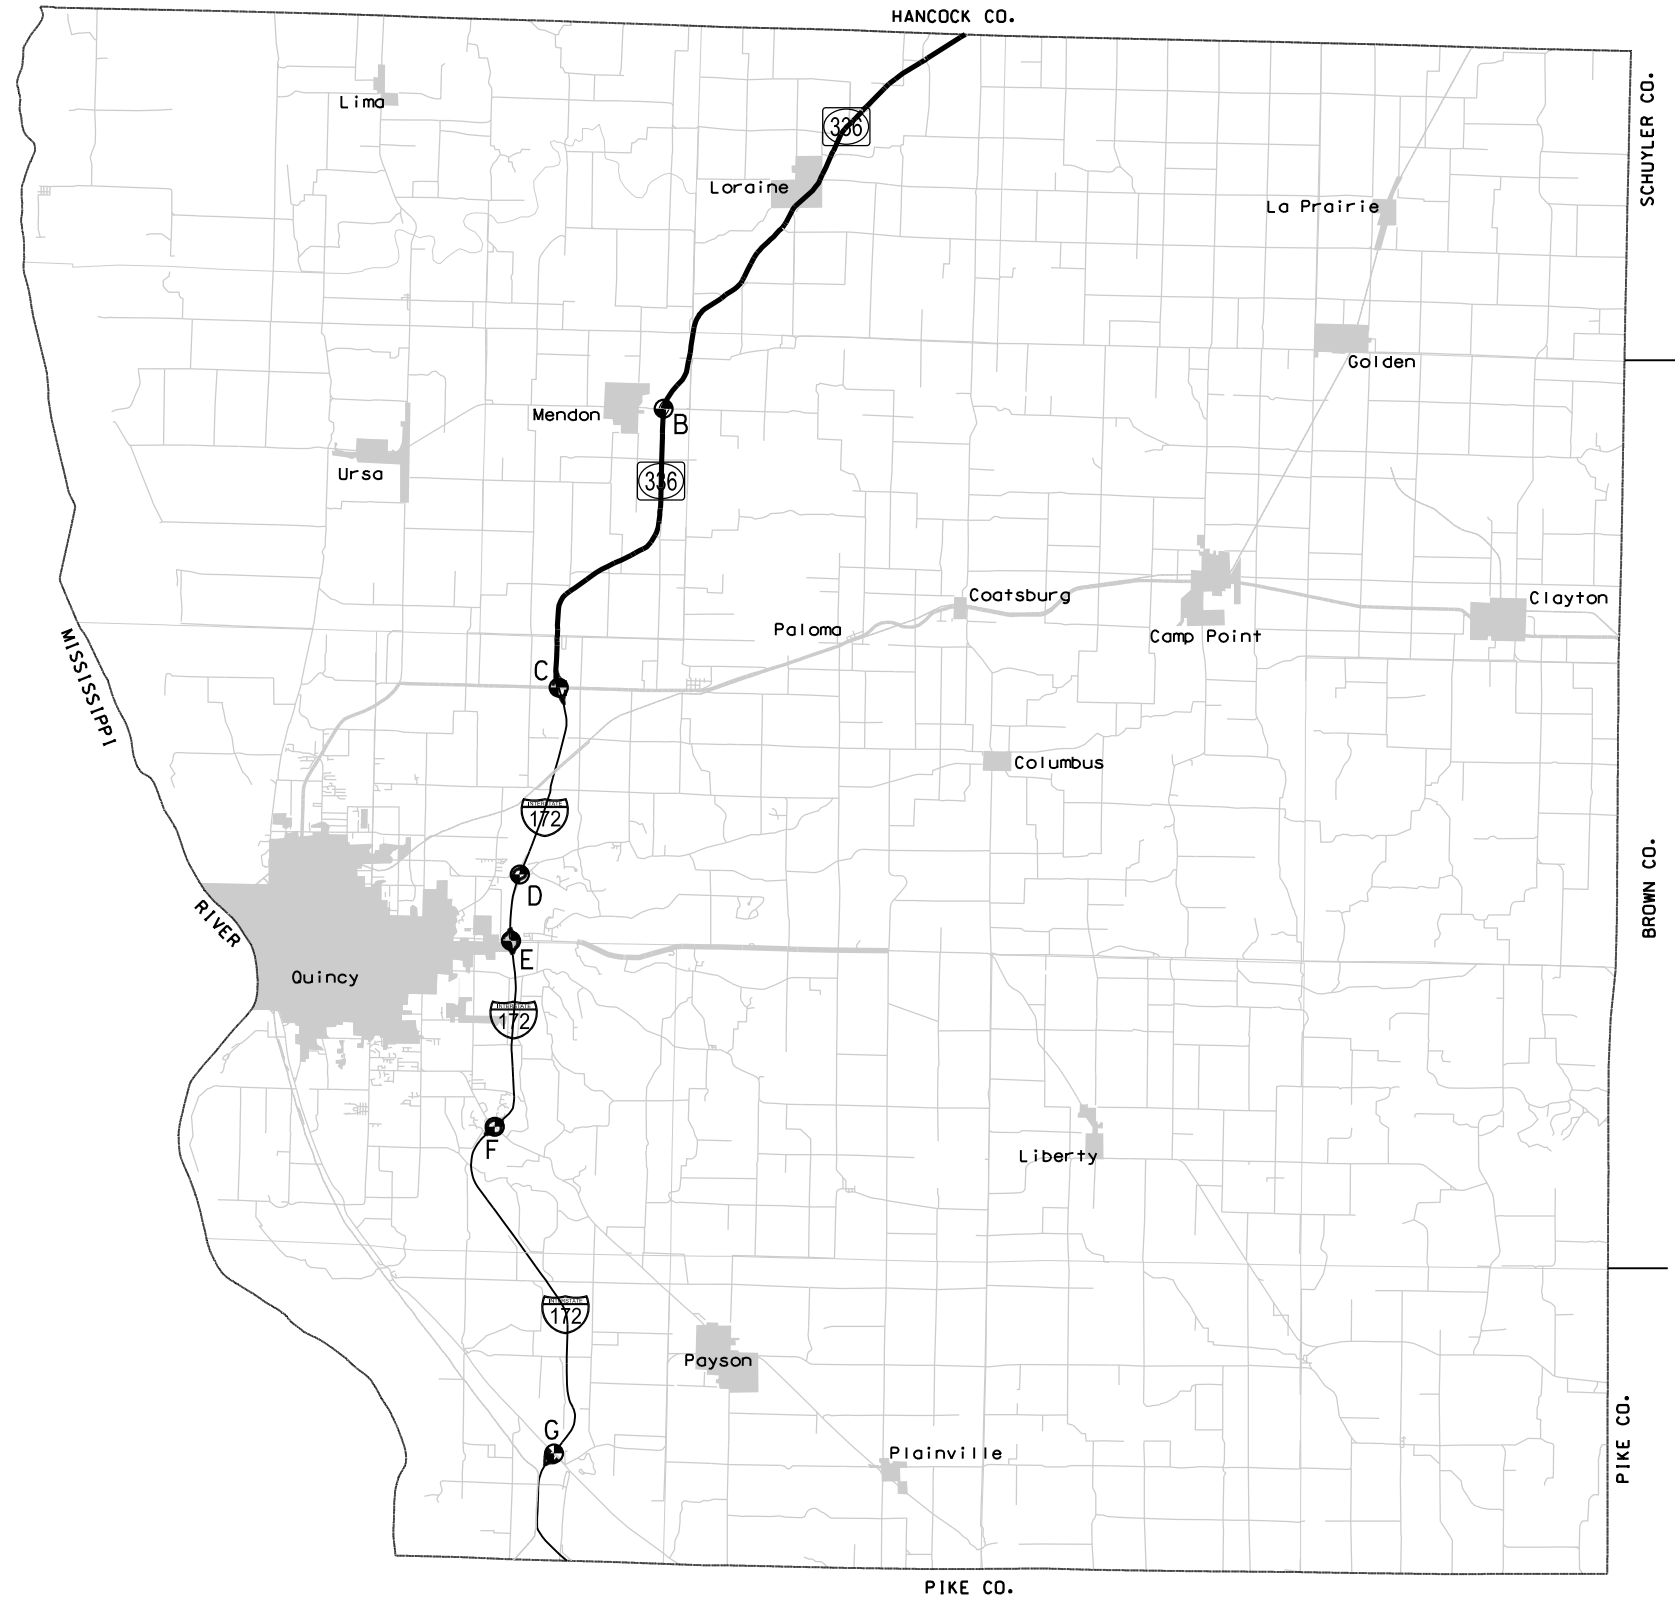

## LOCATION

- B
- C
- D
- E
- F
- G

## INTERSECTION NAME

- IL 336 & US 61
- I-172 AND US 24 (EXIT 19)
- I-172 AND COLUMBUS ROAD (EXIT 15)
- I-172 AND IL 104 / BROADWAY ST (EXIT 14)
- I-172 AND IL 96 / PAYSON RD (EXIT 10)
- I-172 AND IL 57 / E 1083RD LN (EXIT 2)



FILE NAME =	USER NAME = sparksgw	DESIGNED -	REVISED -
ct:\pw\work\pwidot\sparksgw\ad0338559\0672609-sht-Location.dgn		DRAWN -	REVISED -
Default	PLOT SCALE = 100.0000' / in.	CHECKED -	REVISED -
	PLOT DATE = Mar-28-2013 01:12:30PM	DATE -	REVISED -

STATE OF ILLINOIS  
DEPARTMENT OF TRANSPORTATION

ADAMS COUNTY LOCATION MAP

SCALE: NTS SHEET 5 OF 5 SHEETS STA. TO STA.

F.A. RTE.	SECTION	COUNTY	TOTAL SHEETS	SHEET NO.
	**	*	19	9
			CONTRACT NO. 72G09	