




SIGNS **SIGN NUMBERS**


	6
	8
	4 & 9
	5 & 10
	2
	3, 7, & 11
	1

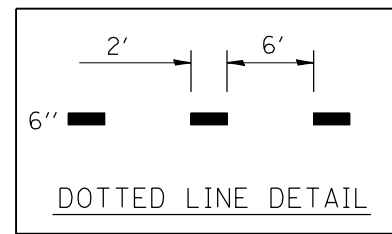

PROPOSED URETHANE PAVEMENT MARKING LETTERS & SYMBOLS

PROPOSED URETHANE PAVEMENT MARKING LINE 6"

PROPOSED URETHANE PAVEMENT MARKING LINE 24" (touch up)

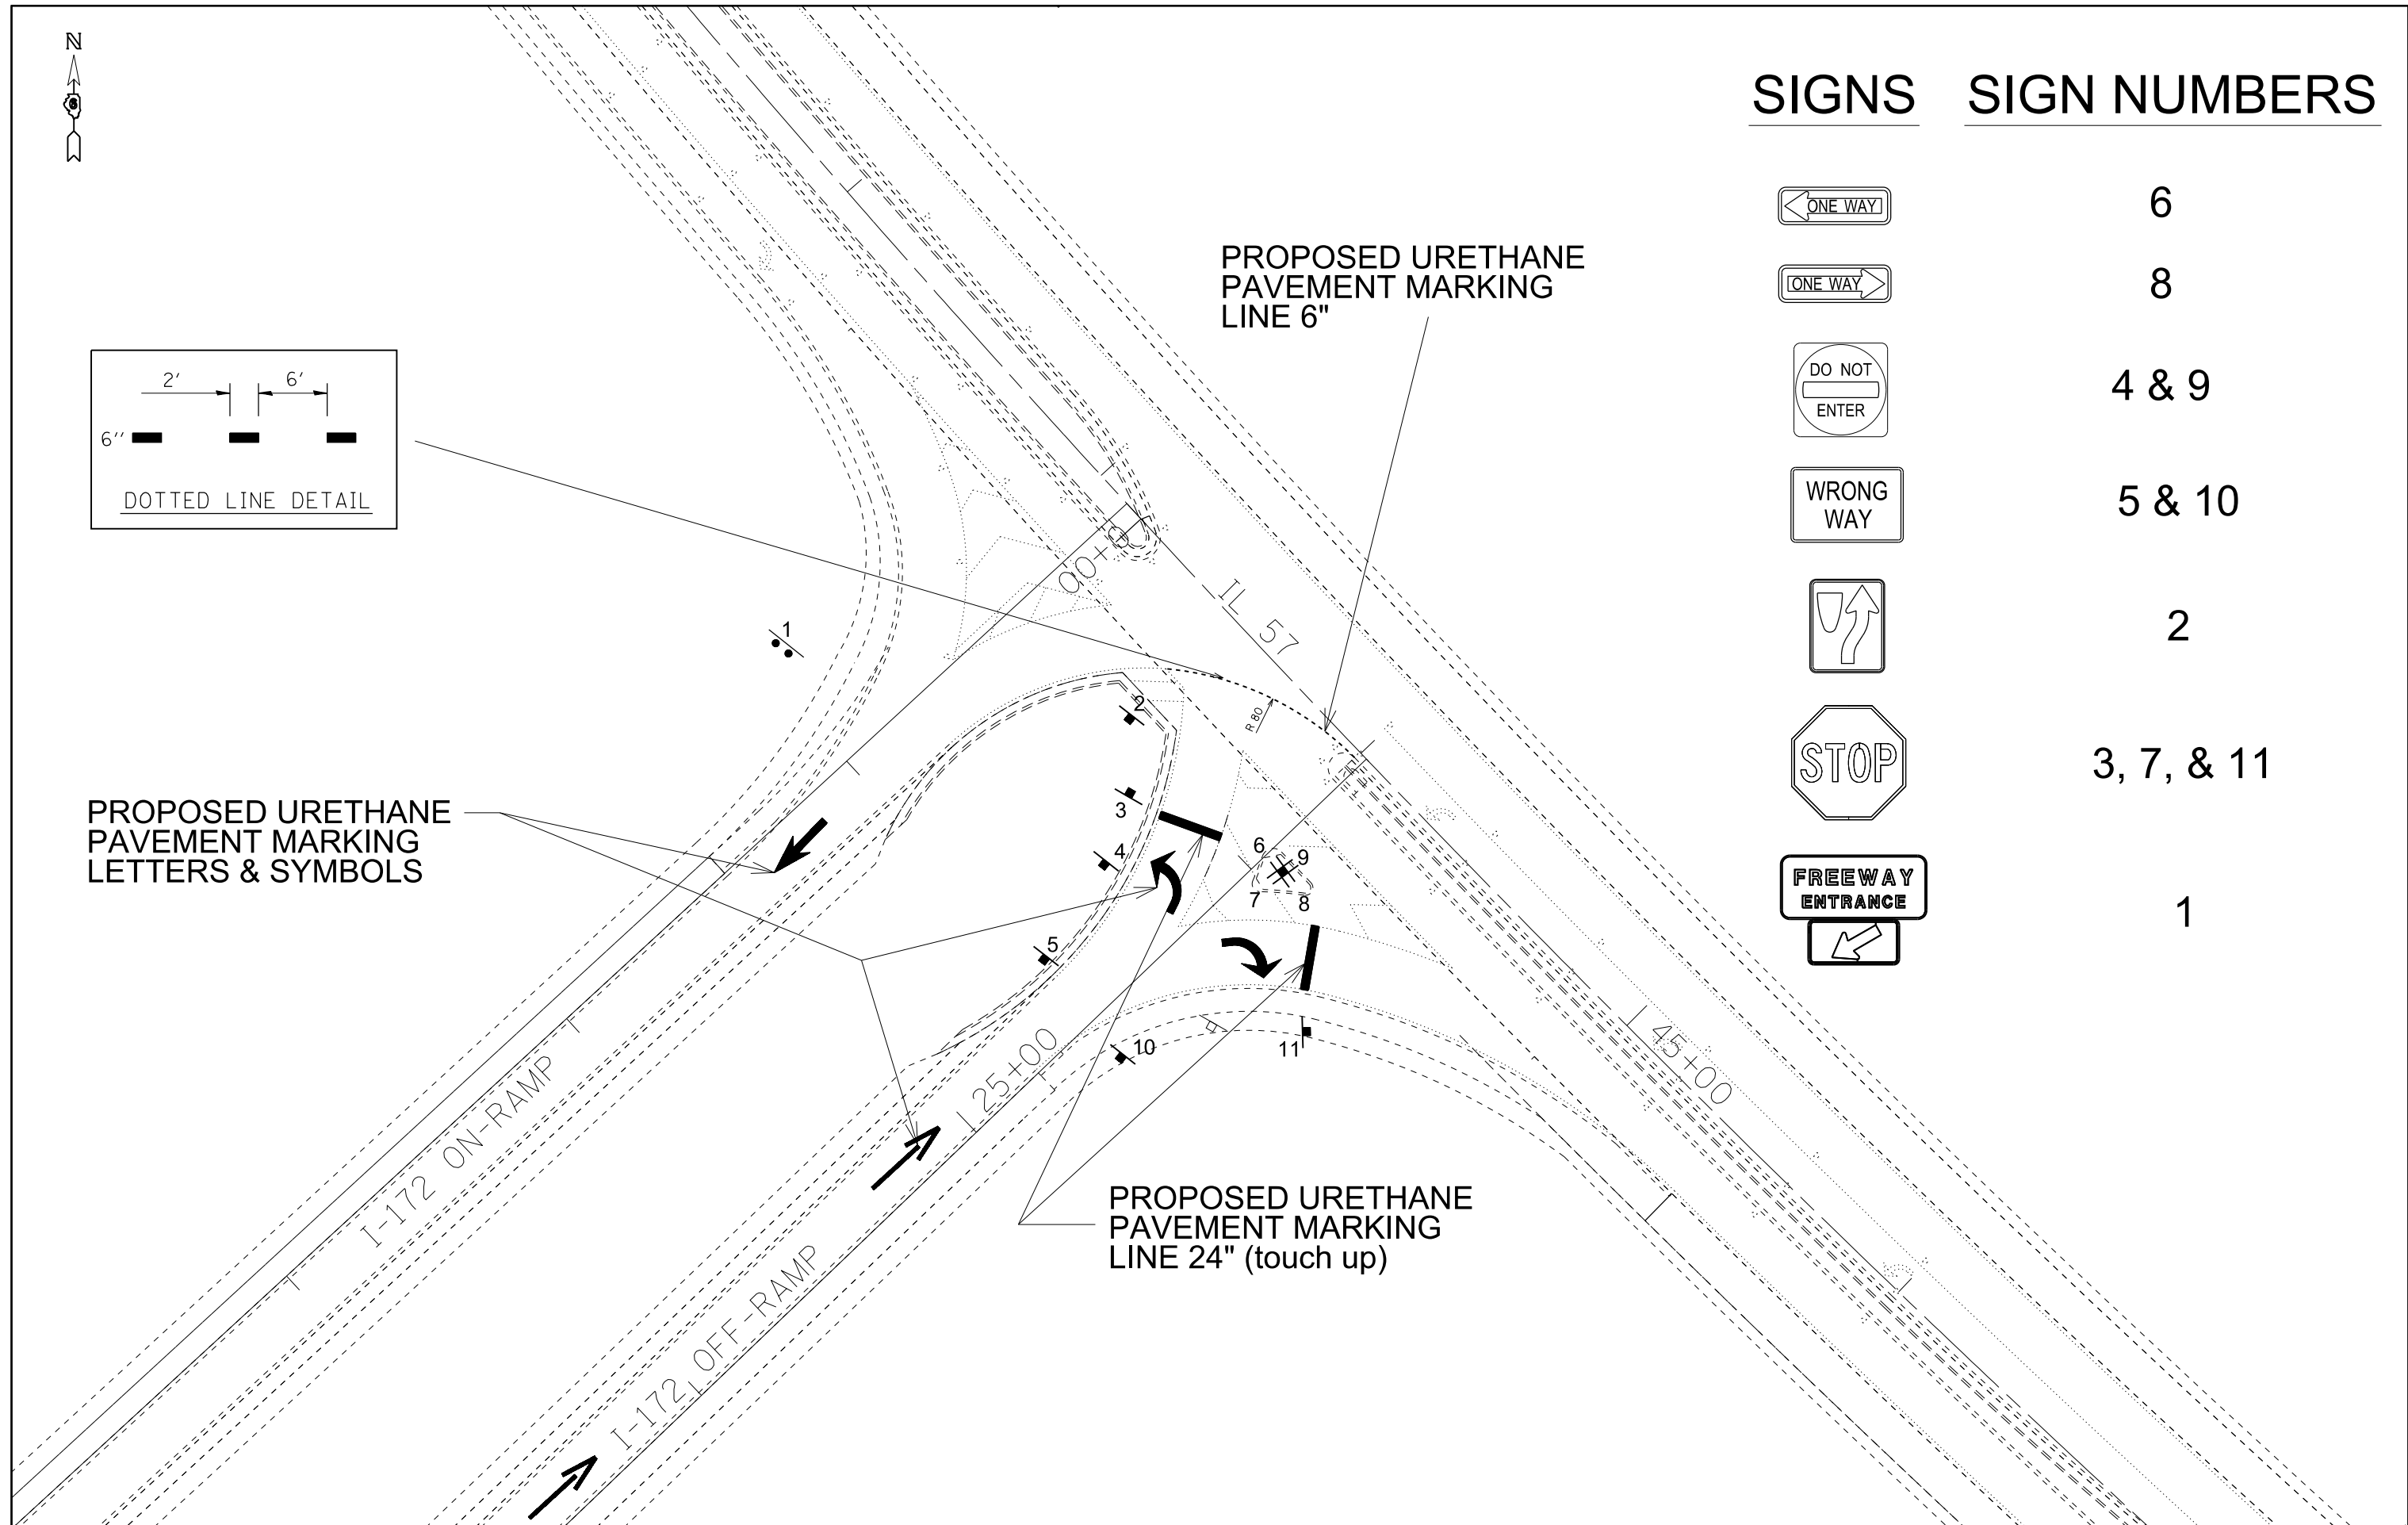

FILE NAME =	USER NAME = sparksgw	DESIGNED -	REVISED -	STATE OF ILLINOIS DEPARTMENT OF TRANSPORTATION	LOCATION G SB RAMP			F.A. RTE.	SECTION	COUNTY	TOTAL SHEETS	SHEET NO.	
Default	et:\pw\work\p\idot\sparksgw\0338559\0672009-sht-topo sheets.dgn	DRAWN -	REVISED -		SCALE:	SHEET	OF	SHEETS	STA.	TO STA.		19	18
	PLOT SCALE = 40.0000' / in.	CHECKED -	REVISED -		CONTRACT NO. 72G09								
	PLOT DATE = Mar-28-2013 02:42:59PM	DATE -	REVISED -		ILLINOIS FED. AID PROJECT								