


MACOUPIN COUNTY

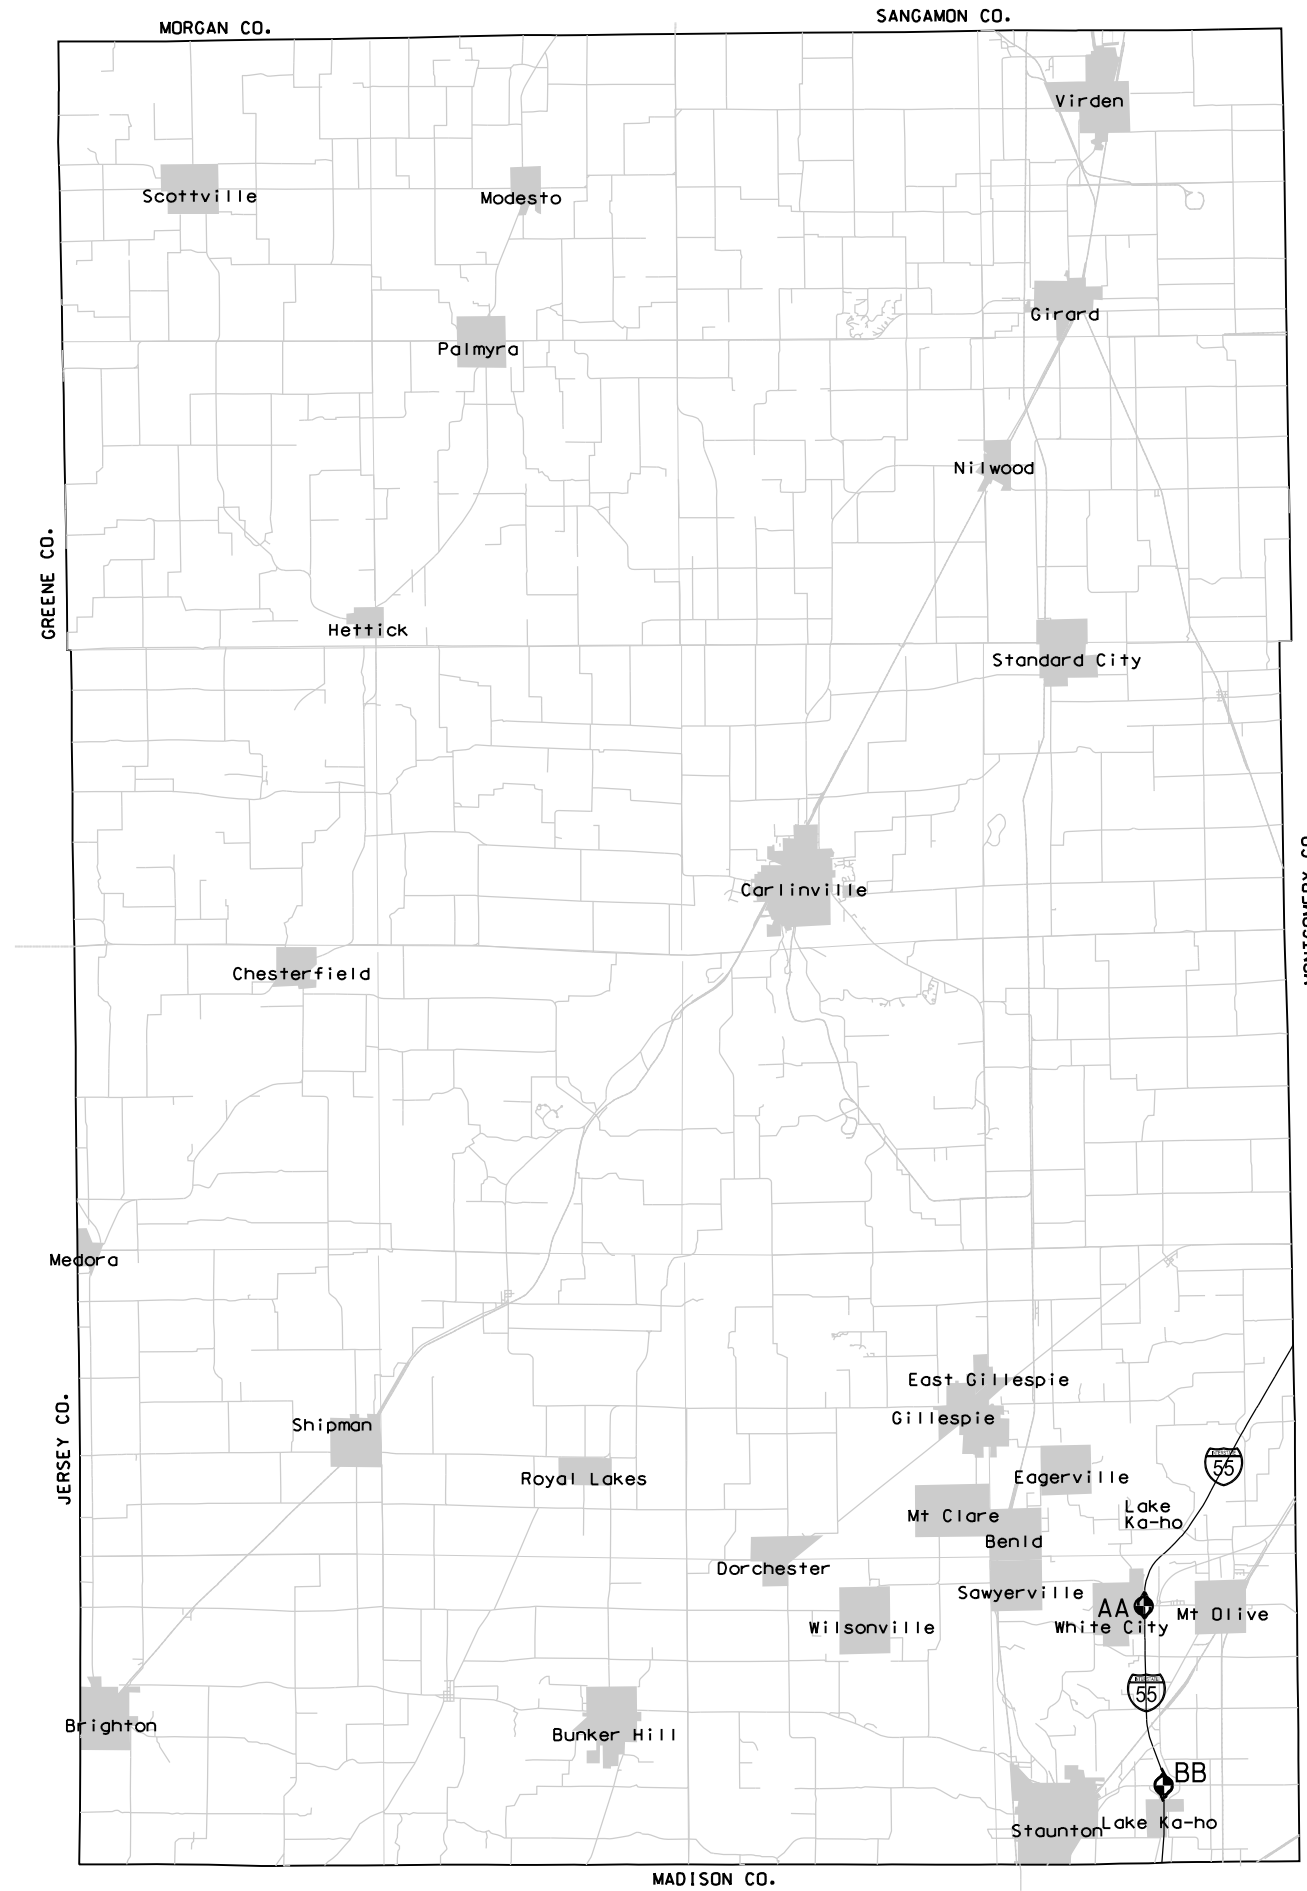

LOCATION

INTERSECTION NAME

AA	I-55 AND IL 138 / LAKEVIEW DR (EXIT 44)
BB	I-55 AND STAUNTON RD (EXIT 41)

FILE NAME = c:\pwork\work\pwork\dot\sparksgw\10338825\0672610-sht-Location.dgn	USER NAME = sparksgw	DESIGNED -	REVISED -	STATE OF ILLINOIS DEPARTMENT OF TRANSPORTATION	MACOUPIN COUNTY LOCATION MAP			F.A. RTE.	SECTION	COUNTY	TOTAL SHEETS	SHEET NO.	
Default	PLOT SCALE = 100.0000' / in.	DRAWN -	REVISED -		SCALE:	SHEET	OF	SHEETS	STA.	TO	STA.	ILLINOIS FED. AID PROJECT	CONTRACT NO. 72G10
	PLOT DATE = Mar-28-2013 01:30:18PM	CHECKED -	REVISED -										
		DATE -	REVISED -										