## WRONG WAY TRAFFIC CONTROL FOR PARTIAL CLOVERLEAFS WITH ISLAND: DETAIL "4"




LOGAN COUNTY: LOCATION D - I55 - EXIT 133

SANGAMON COUNTY:

LOCATION I - I55 - EXIT 105(SB)

LOCATION N - I55 - EXIT 82

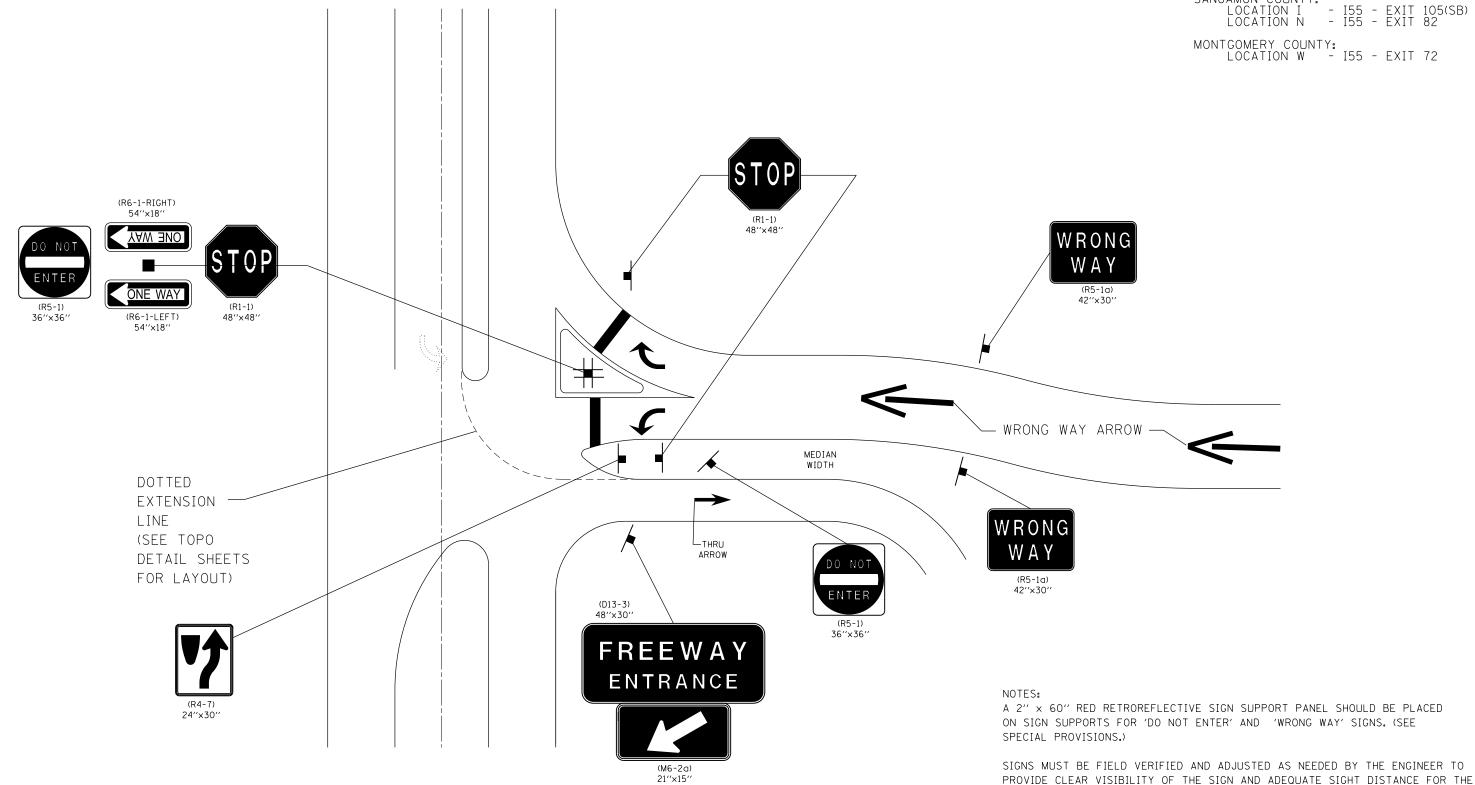

DESIGNED -REVISED USER NAME = sparksqw c:\pw\_work\pwidot\sparksgw\d0338825\D672G10-sht-WWD Details.dgn DRAWN REVISED CHECKED -REVISED PLOT DATE = Mar-28-2013 01:30:21PM DATE REVISED

STATE OF ILLINOIS **DEPARTMENT OF TRANSPORTATION** 

INTERCHANGE STANDARD **DETAIL SHEET** OF SHEETS STA. SHEET TO STA.

STOPPED VEHICLES.

30 16 VAR CONTRACT NO. 72G10 ILLINOIS FED. AID PROJECT