


STATE OF ILLINOIS  
DEPARTMENT OF TRANSPORTATION

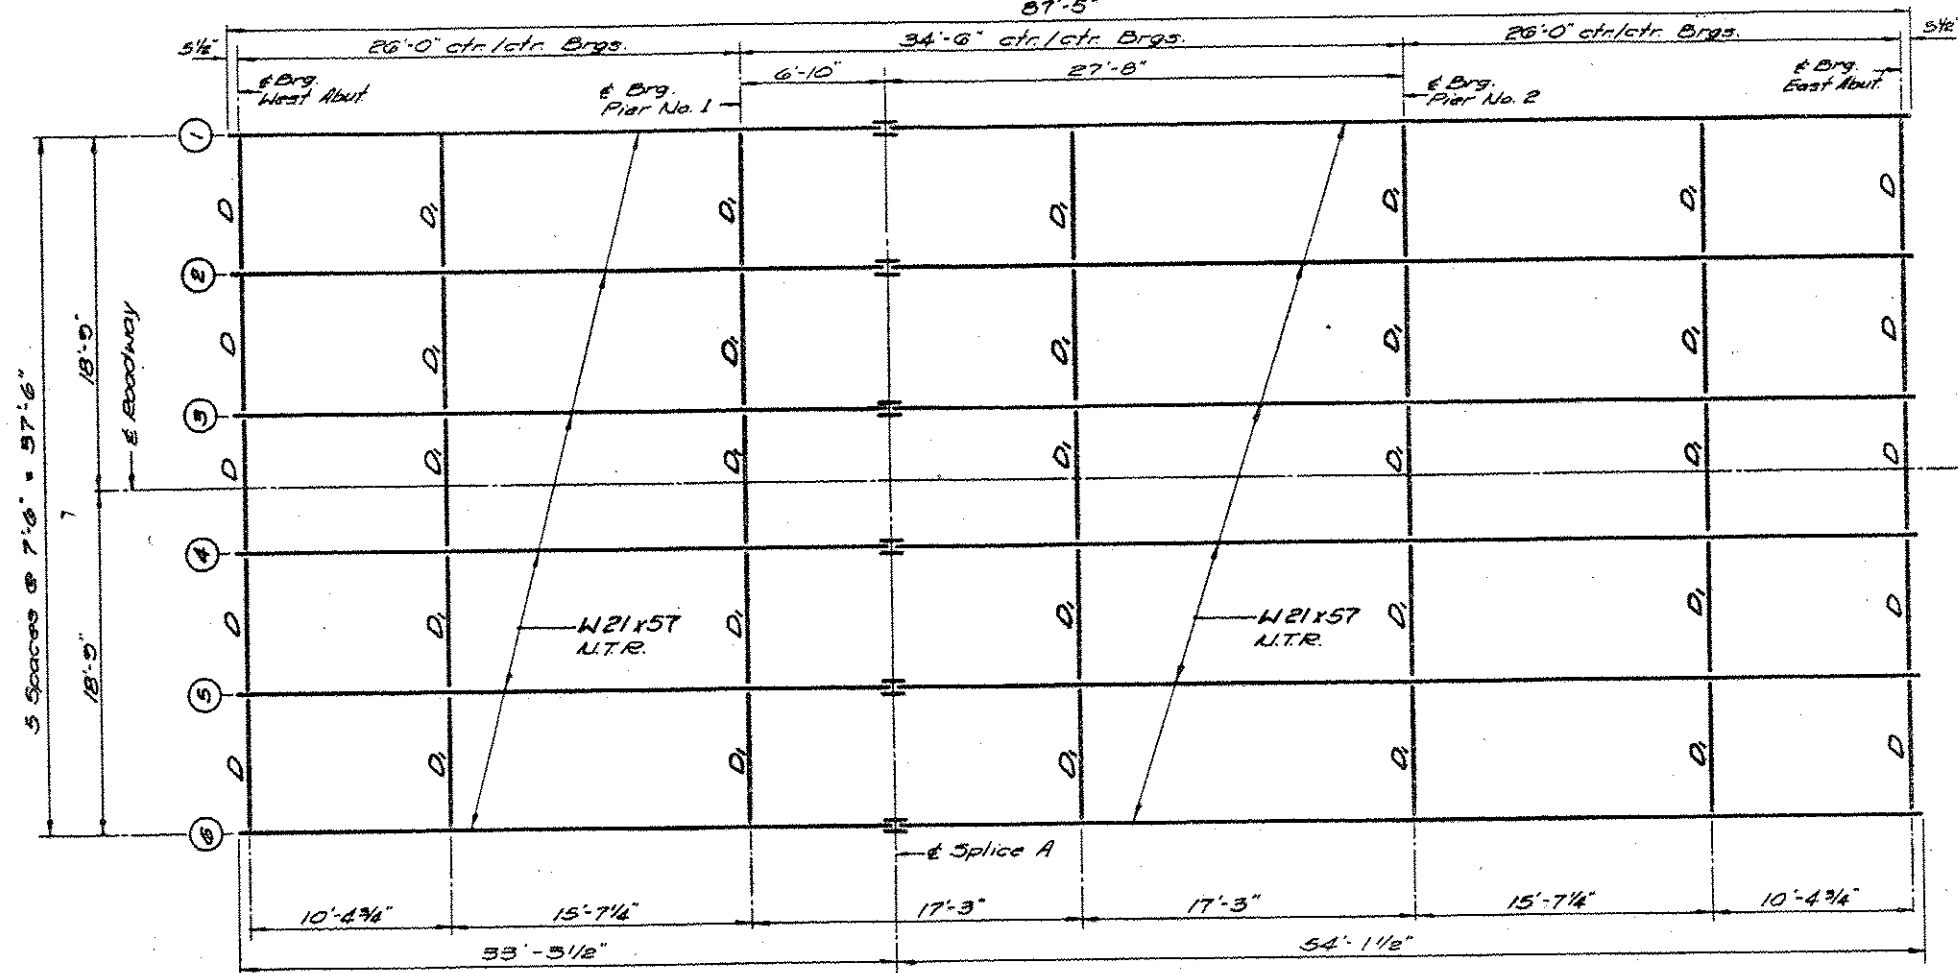

INTERI

To	C
By	(K)
M	(P)
M	(P)
M	(P)
M	(P)
P	(K)


INTE

R	(K)
R	(K)
T	(K)
R	(K)


**FRAMING PLAN**

(N.T.R. indicates Notch Toughness Requirements)

Note:  
Prior to pouring deck slab, temporary hold down strap, galvanized metal strips, bearings. Secure straps and anchor bolts. Remove at pour.

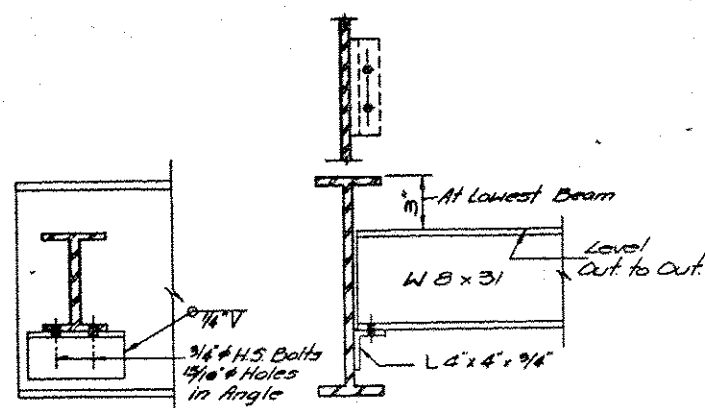


**DIAPHRAGM D**  
10 Required

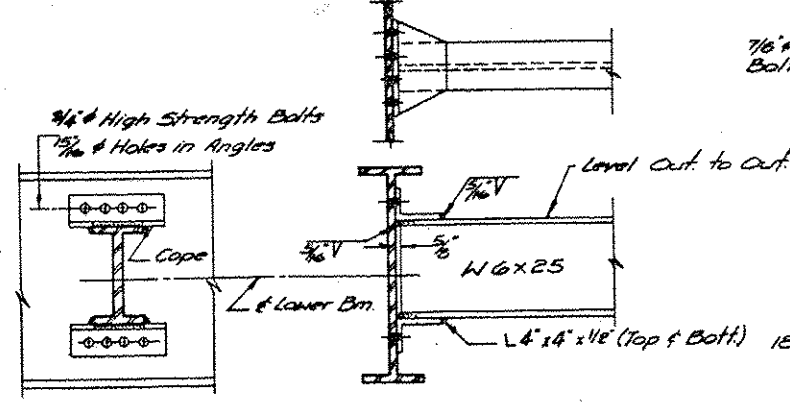

**DIAPHRAGM D1**  
25 Required

Note: Hardened washers shall be required over 1 1/2" holes in angles.

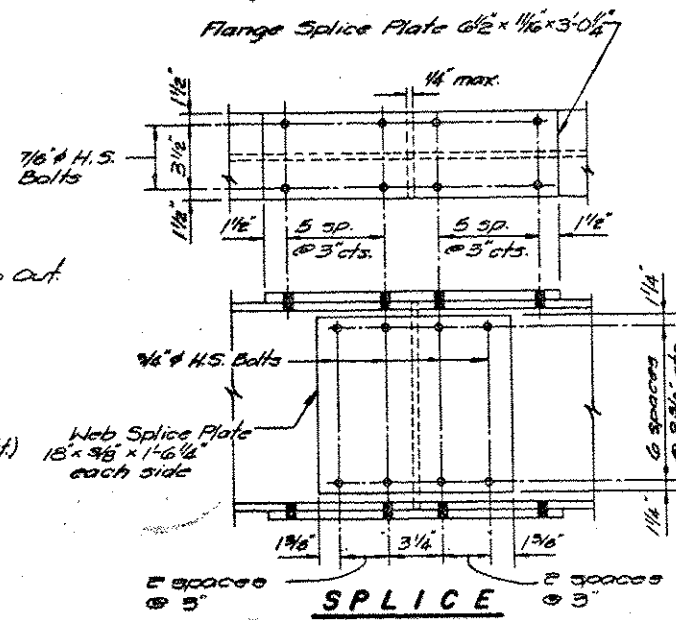

**SPLICE**

**ELEVATIONS TOP OF**  
(For Fabrication)

Location	Elev.
6 Brg. West Abutment	61.1
6 Brg. Pier No. 1	61.1
6 Splice A	61.1
6 Brg. Pier No. 2	61.1
6 Brg. East Abutment	61.1

NOTE: Elevations tabular of beam flange at all