


PATCH NO.	SIZE	STRUCTURAL REPAIR OF CONCRETE <5" SO FT	PATCH NO.	SIZE	STRUCTURAL REPAIR OF CONCRETE <5" SO FT	PATCH NO.	SIZE	STRUCTURAL REPAIR OF CONCRETE <5" SO FT	PATCH NO.	SIZE	STRUCTURAL REPAIR OF CONCRETE <5" SO FT
1*	1.6 x 22.0	35.2	19	2.0 x 2.0	4.0	37	3.0 x 14.0	42.0	54	9.0 x 4.0	36.0
2*	1.4 x 22.0	30.8	20	2.0 x 15.0	30.0	38	2.0 x 10.0	20.0	55	5.0 x 8.0	40.0
3*	1.6 x 204.0	326.4	21	2.0 x 3.0	6.0	39	3.0 x 3.0	9.0	56	5.0 x 3.0	15.0
4	6.0 x 4.0	24.0	22	2.0 x 5.0	10.0	40*	1.4 x 22.0	30.8	57	1.0 x 3.0	3.0
5	5.0 x 9.0	45.0	23	4.0 x 7.0	28.0	41*	1.4 x 22.0	30.8	58	2.0 x 3.0	6.0
6	2.0 x 3.0	6.0	24	6.0 x 3.0	18.0	42*	1.6 x 22.0	35.2	59	2.0 x 4.0	8.0
7*	1.4 x 204.0	285.6	25	1.0 x 3.0	3.0	43*	1.4 x 205.0	287.0	60	2.0 x 25.0	50.0
8	5.0 x 20.0	100.0	26	7.0 x 10.0	70.0	44*	1.6 x 205.0	328.0	61	2.0 x 3.0	6.0
9	2.0 x 10.0	20.0	27	7.0 x 2.0	14.0	45	2.0 x 5.0	10.0	62	2.0 x 17.0	34.0
10	9.0 x 88.0	792.0	28	4.0 x 2.0	8.0	46	2.0 x 9.0	18.0	63*	1.4 x 22.0	30.8
11	2.0 x 13.0	26.0	29	2.0 x 26.0	52.0	47	5.0 x 6.0	30.0			
12	2.0 x 4.0	8.0	30	8.0 x 2.0	16.0	48	5.0 x 5.0	25.0			
13	1.0 x 27.0	27.0	31	4.0 x 5.0	20.0	49	6.0 x 3.0	18.0			
14	2.0 x 3.0	6.0	32	2.0 x 7.0	14.0	50	1.0 x 7.0	7.0			
15	6.0 x 10.0	60.0	33	2.0 x 3.0	6.0	51	4.0 x 6.0	24.0			
16	2.0 x 2.0	4.0	34	2.0 x 3.0	6.0	52	3.0 x 14.0	42.0			
17	6.0 x 10.0	60.0	35	3.0 x 4.0	12.0	53	3.0 x 7.0	21.0			
18	2.0 x 3.0	6.0	36	2.0 x 3.0	6.0	54	9.0 x 4.0	36.0			
							TOTAL	3392			

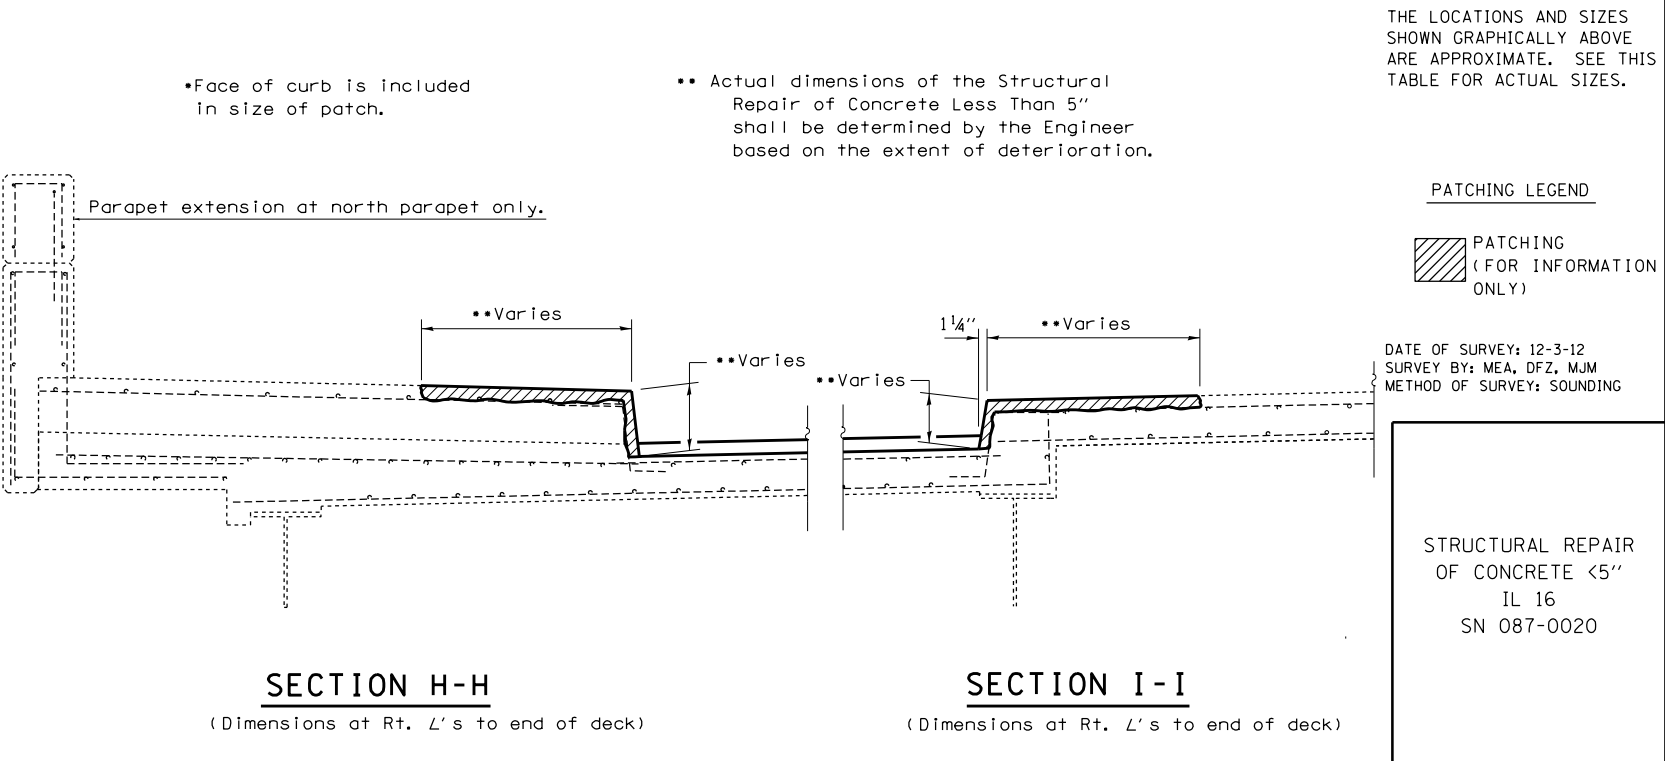

020