

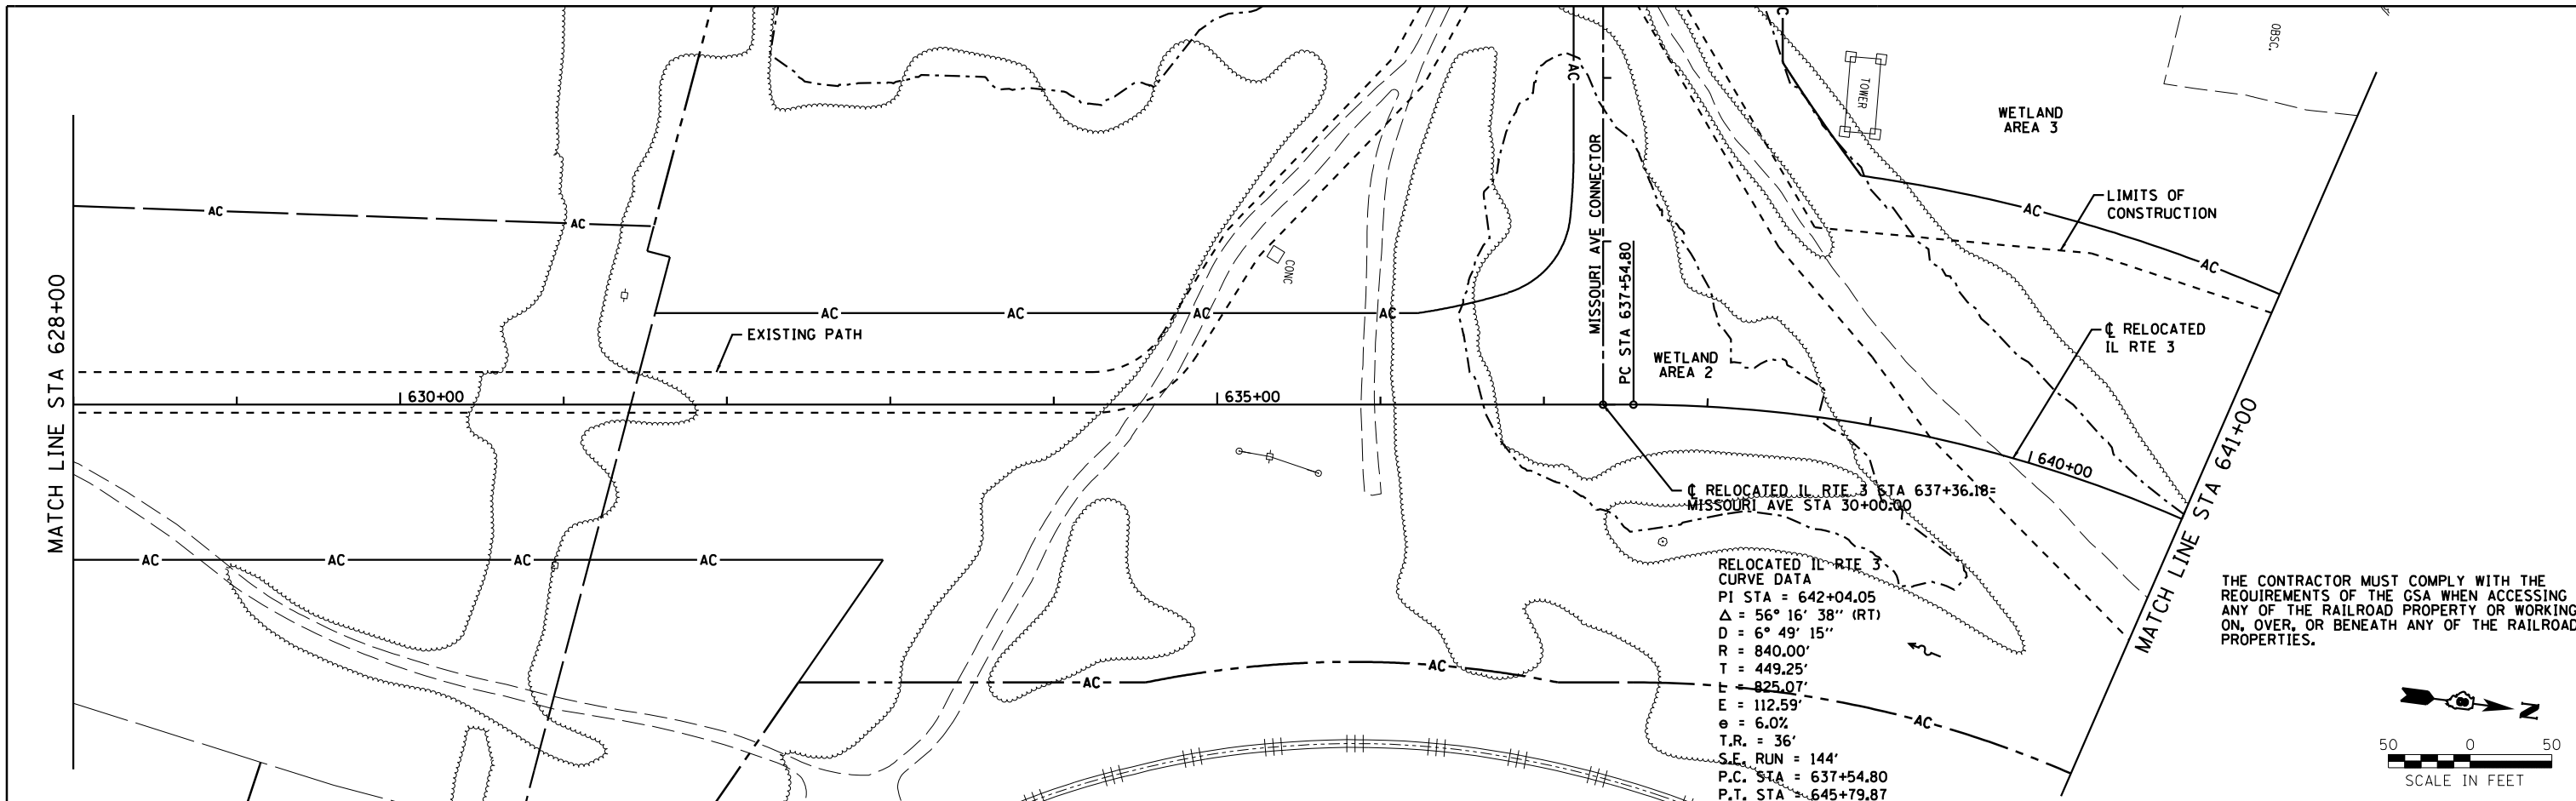


PLAN	SURVEYED	DATE
	PLOTTED	BY
	ALIGNMENT CHECKED	
	STRUCTURE CHECKED	
	NOTE BOOK NO.	
	CADD FILE NAME	

PROFILE	SURVEYED	DATE
	PLOTTED	BY
	GRADES CHECKED	
	STRUCTURE NOTATIONS CHECKED	
	NOTE BOOK NO.	
	CADD FILE NAME	

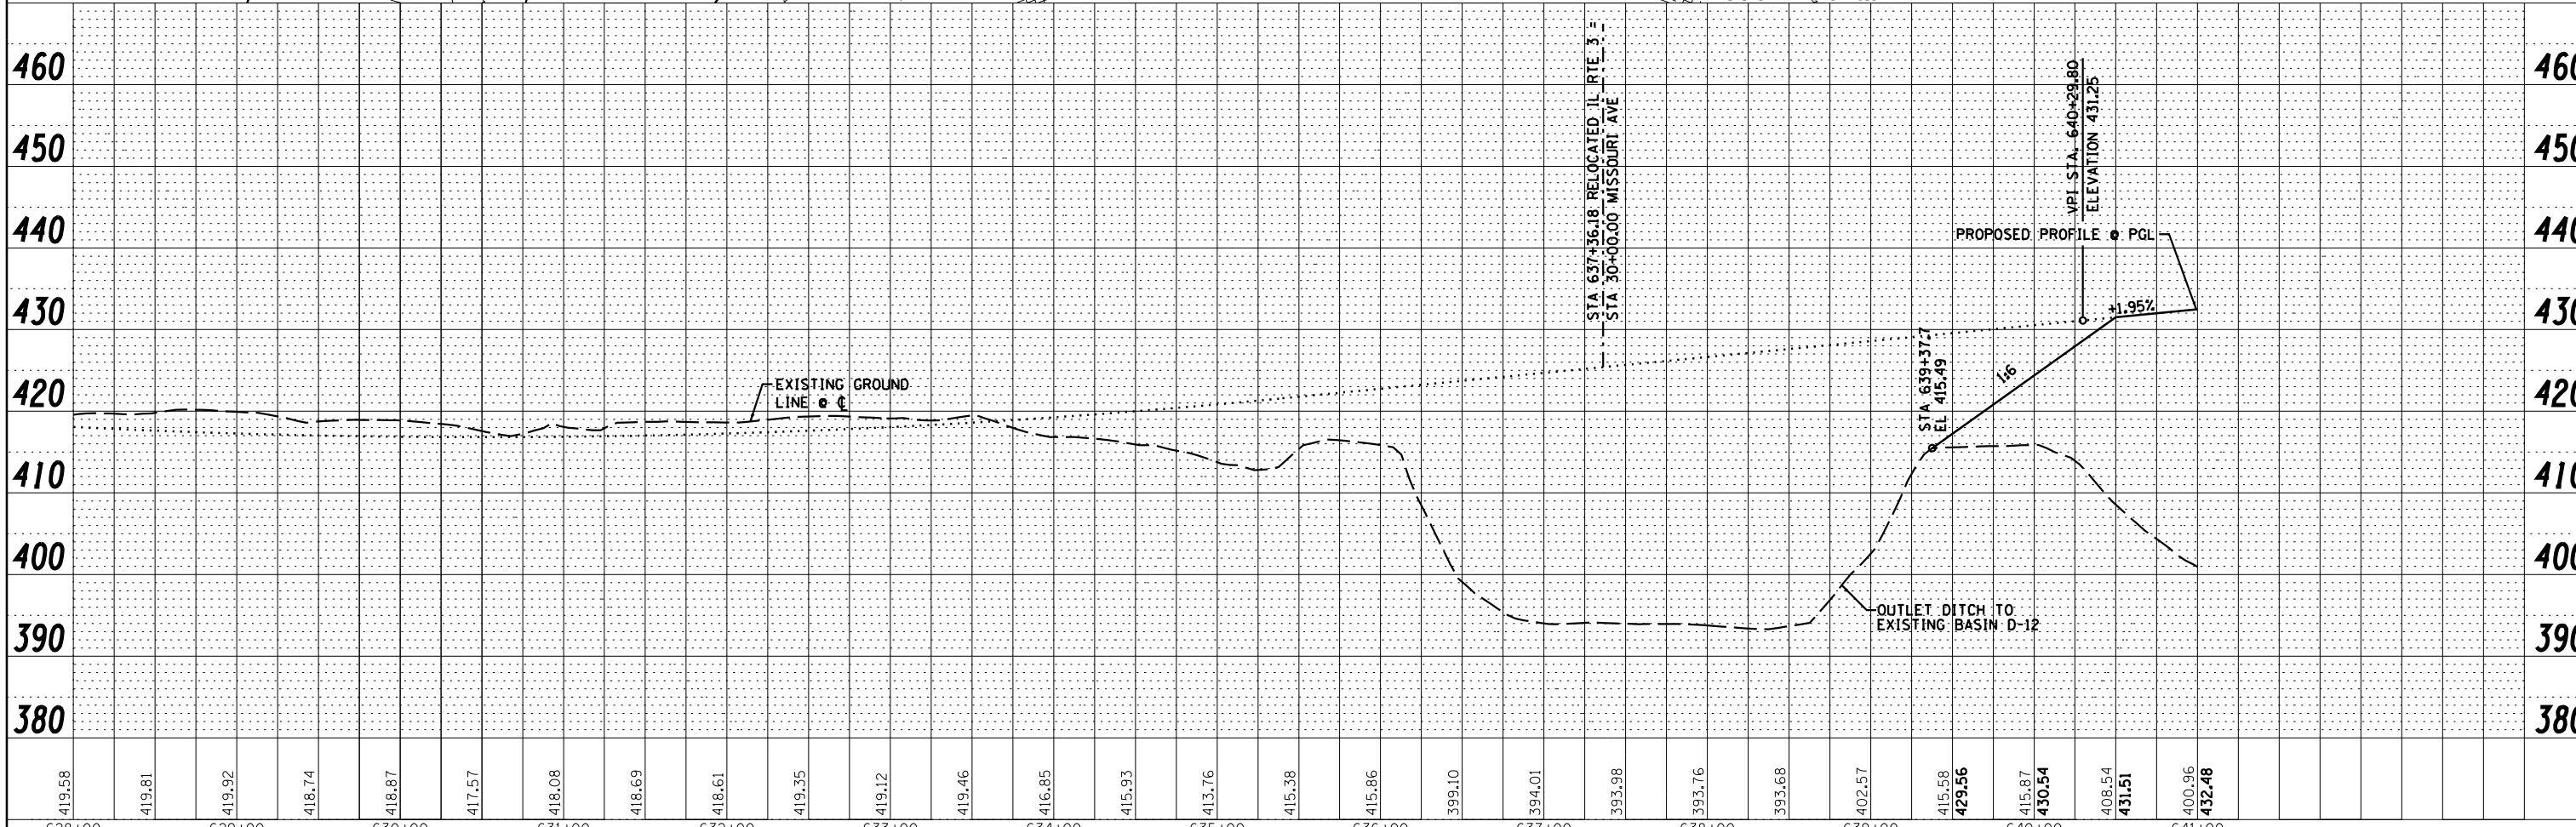

THE CONTRACTOR MUST COMPLY WITH THE REQUIREMENTS OF THE GSA WHEN ACCESSING ANY OF THE RAILROAD PROPERTY OR WORKING ON, OVER, OR BENEATH ANY OF THE RAILROAD PROPERTIES.

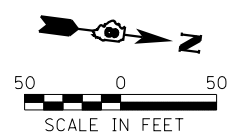

419.58	419.81	419.92	418.74	418.87	417.57	418.08	418.69	418.61	419.35	419.12	419.46	416.85	415.93	413.76	415.38	415.86	399.10	394.01	393.98	393.76	393.68	402.57	415.58	429.56	415.87	430.54	408.54	431.51	400.96	432.48		
628+00	629+00	630+00	631+00	632+00	633+00	634+00	635+00	636+00	637+00	638+00	639+00	640+00	641+00																			

Farnsworth GROUP, INC.
 2709 McGraw Drive
 Bloomington, Illinois 61704
 309/663-8435, 309/663-1571 fax

USER NAME = dmeyer	DESIGNED - JJO	REVISED -
	DRAWN - JJO	REVISED - 03/15/13
PLOT SCALE = 100.0000' / 1"	CHECKED - PJM	REVISED -
PLOT DATE = 3/15/2013	DATE - 12/10/12	REVISED -

**STATE OF ILLINOIS
 DEPARTMENT OF TRANSPORTATION**

PLAN & PROFILE

SCALE: SHEET NO. OF SHEETS STA. TO STA.

F.A.P. RTE.	SECTION	COUNTY	TOTAL SHEETS	SHEET NO.
788	520-1-2HVB, 520-1-2HVB-1	ST. CLAIR	237	25
CONTRACT NO. 76848				
ILLINOIS FED. AID PROJECT				