



PLAN

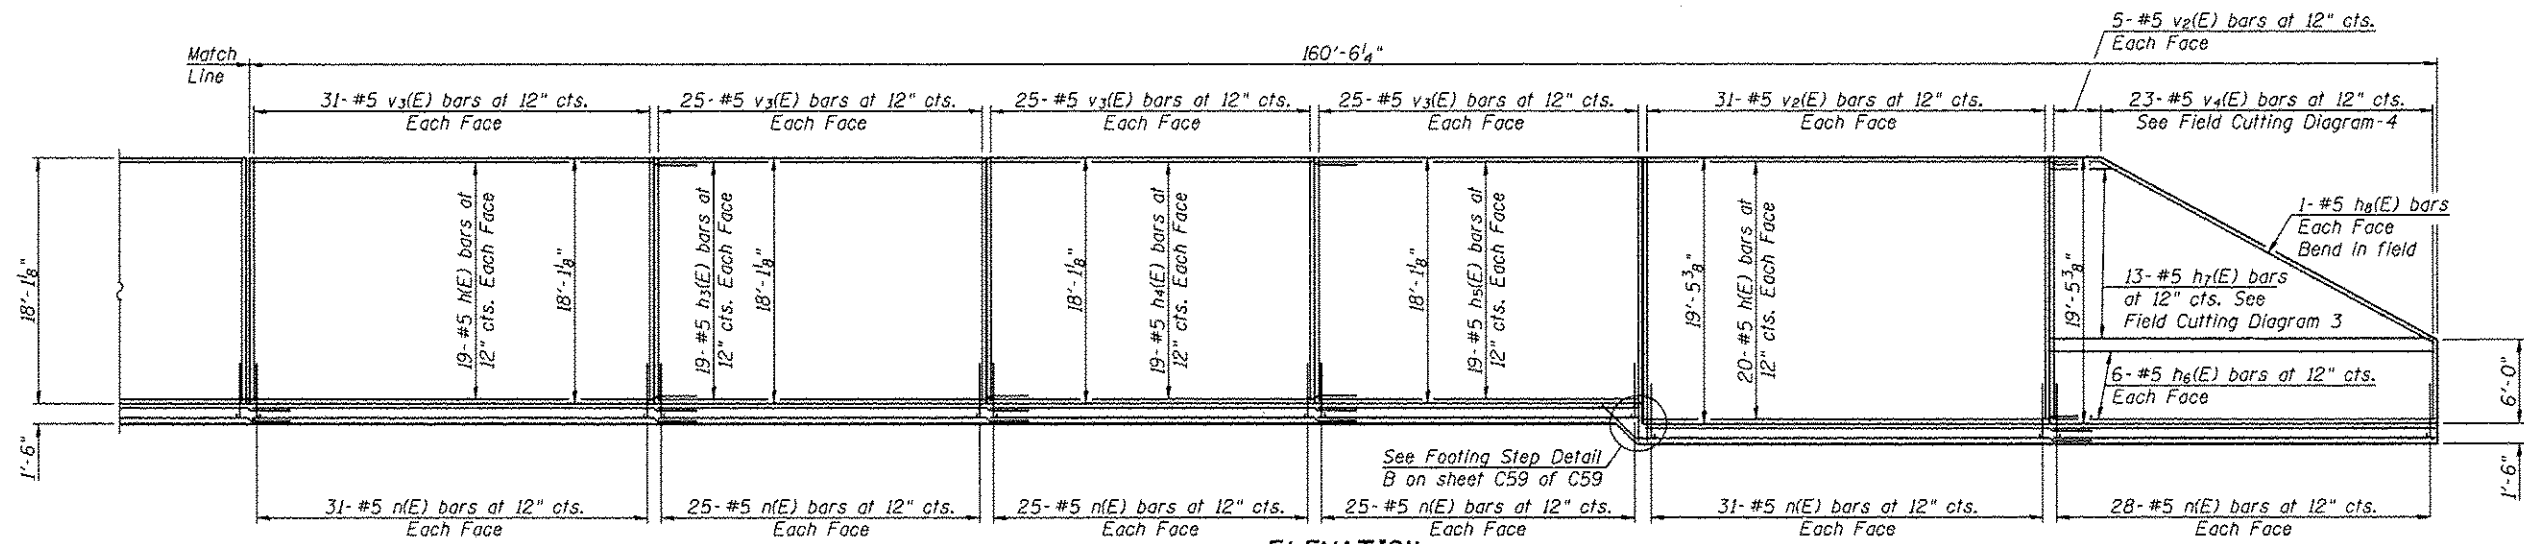

ELEVATION

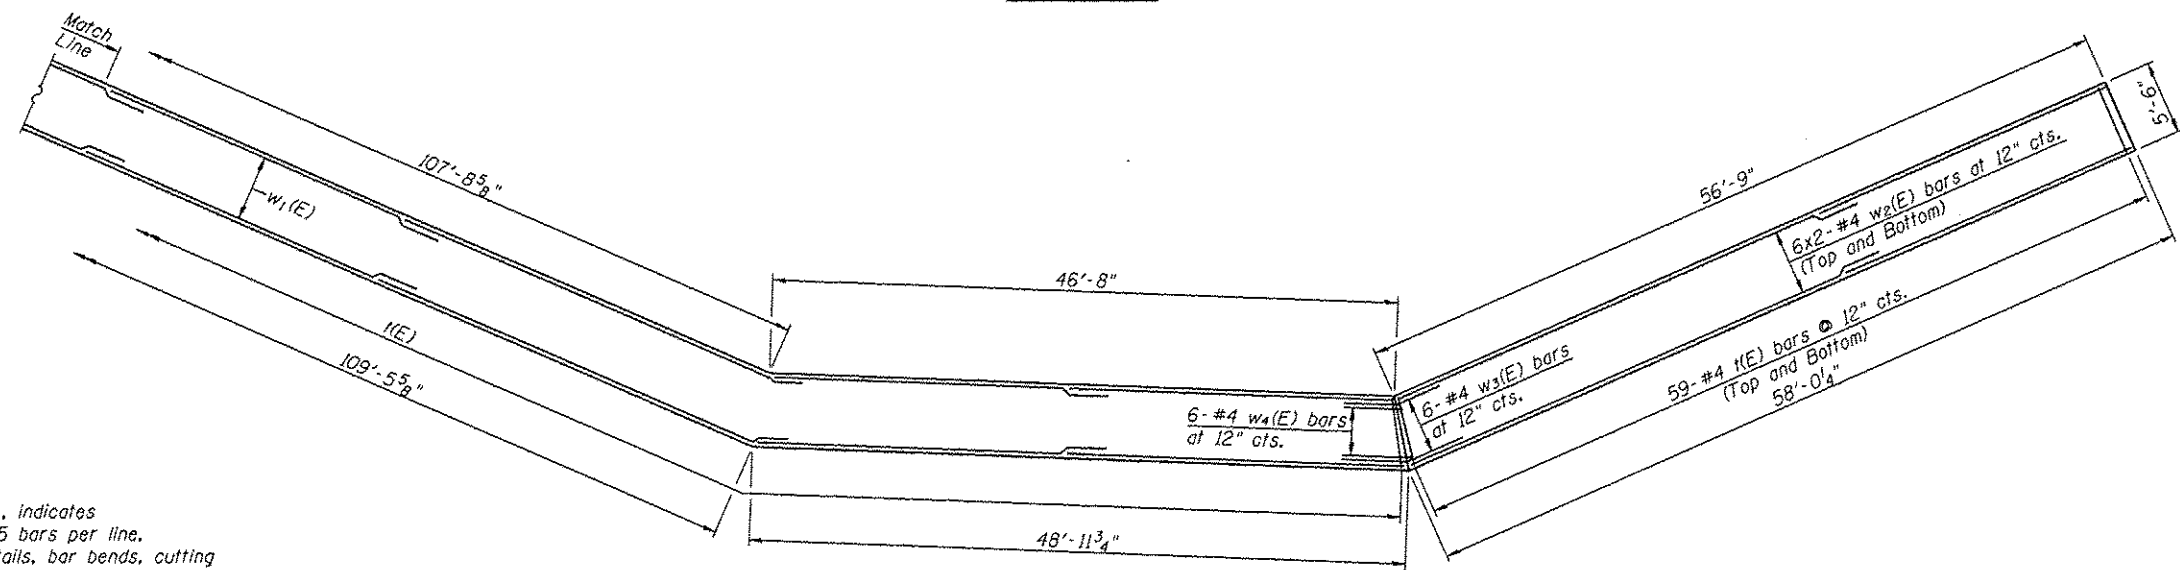

FOOTING

MIN. BAR LAP

#4 Bars = 1'-8"
#5 Bars = 2'-2"

Note:
Bars indicated thus 6x5-#4, etc., indicates
6 lines of bars with 5 lengths of #5 bars per line.
See sheet C59 of 76 for joint details, bar bends, cutting
diagrams, step details, bar list and bill of material.

(Sheet 2 of 2)



USER NAME *	DESIGNED - PSS	REVISED -
FILE NAME *	CHECKED - KHH	REVISED -
PLOT SCALE *	DRAWN - AJF	REVISED -
PLOT DATE *	CHECKED - KHH	REVISED -

STATE OF ILLINOIS
DEPARTMENT OF TRANSPORTATION

SOUTH MSE WALL - CRASHWALL
STRUCTURE NO. 082-0334 (N.B.) & 082-0335 (S.B.)

SHEET NO. C58 OF 76 SHEETS

F.A.P. RTE. 78B	SECTION 520-1-2HVB	COUNTY ST. CLAIR	TOTAL SHEETS 237	SHEET NO. 115
			CONTRACT NO. 76848	

ILLINOIS FED. AID PROJECT