


SCALE: 1" = 20' HORIZ
1" = 5' VERT

PLAN	SURVEYED	BY	DATE
	PLOTTED		
	GRADES CHECKED		
	ALIGNMENT CHECKED		
	STRUCTURE NOTATIONS CHECKED		
	NOTE BOOK NO.		
	CADD FILE NAME		

PROFILE	SURVEYED	BY	DATE
	PLOTTED		
	GRADES CHECKED		
	ALIGNMENT CHECKED		
	STRUCTURE NOTATIONS CHECKED		
	NOTE BOOK NO.		
	CADD FILE NAME		

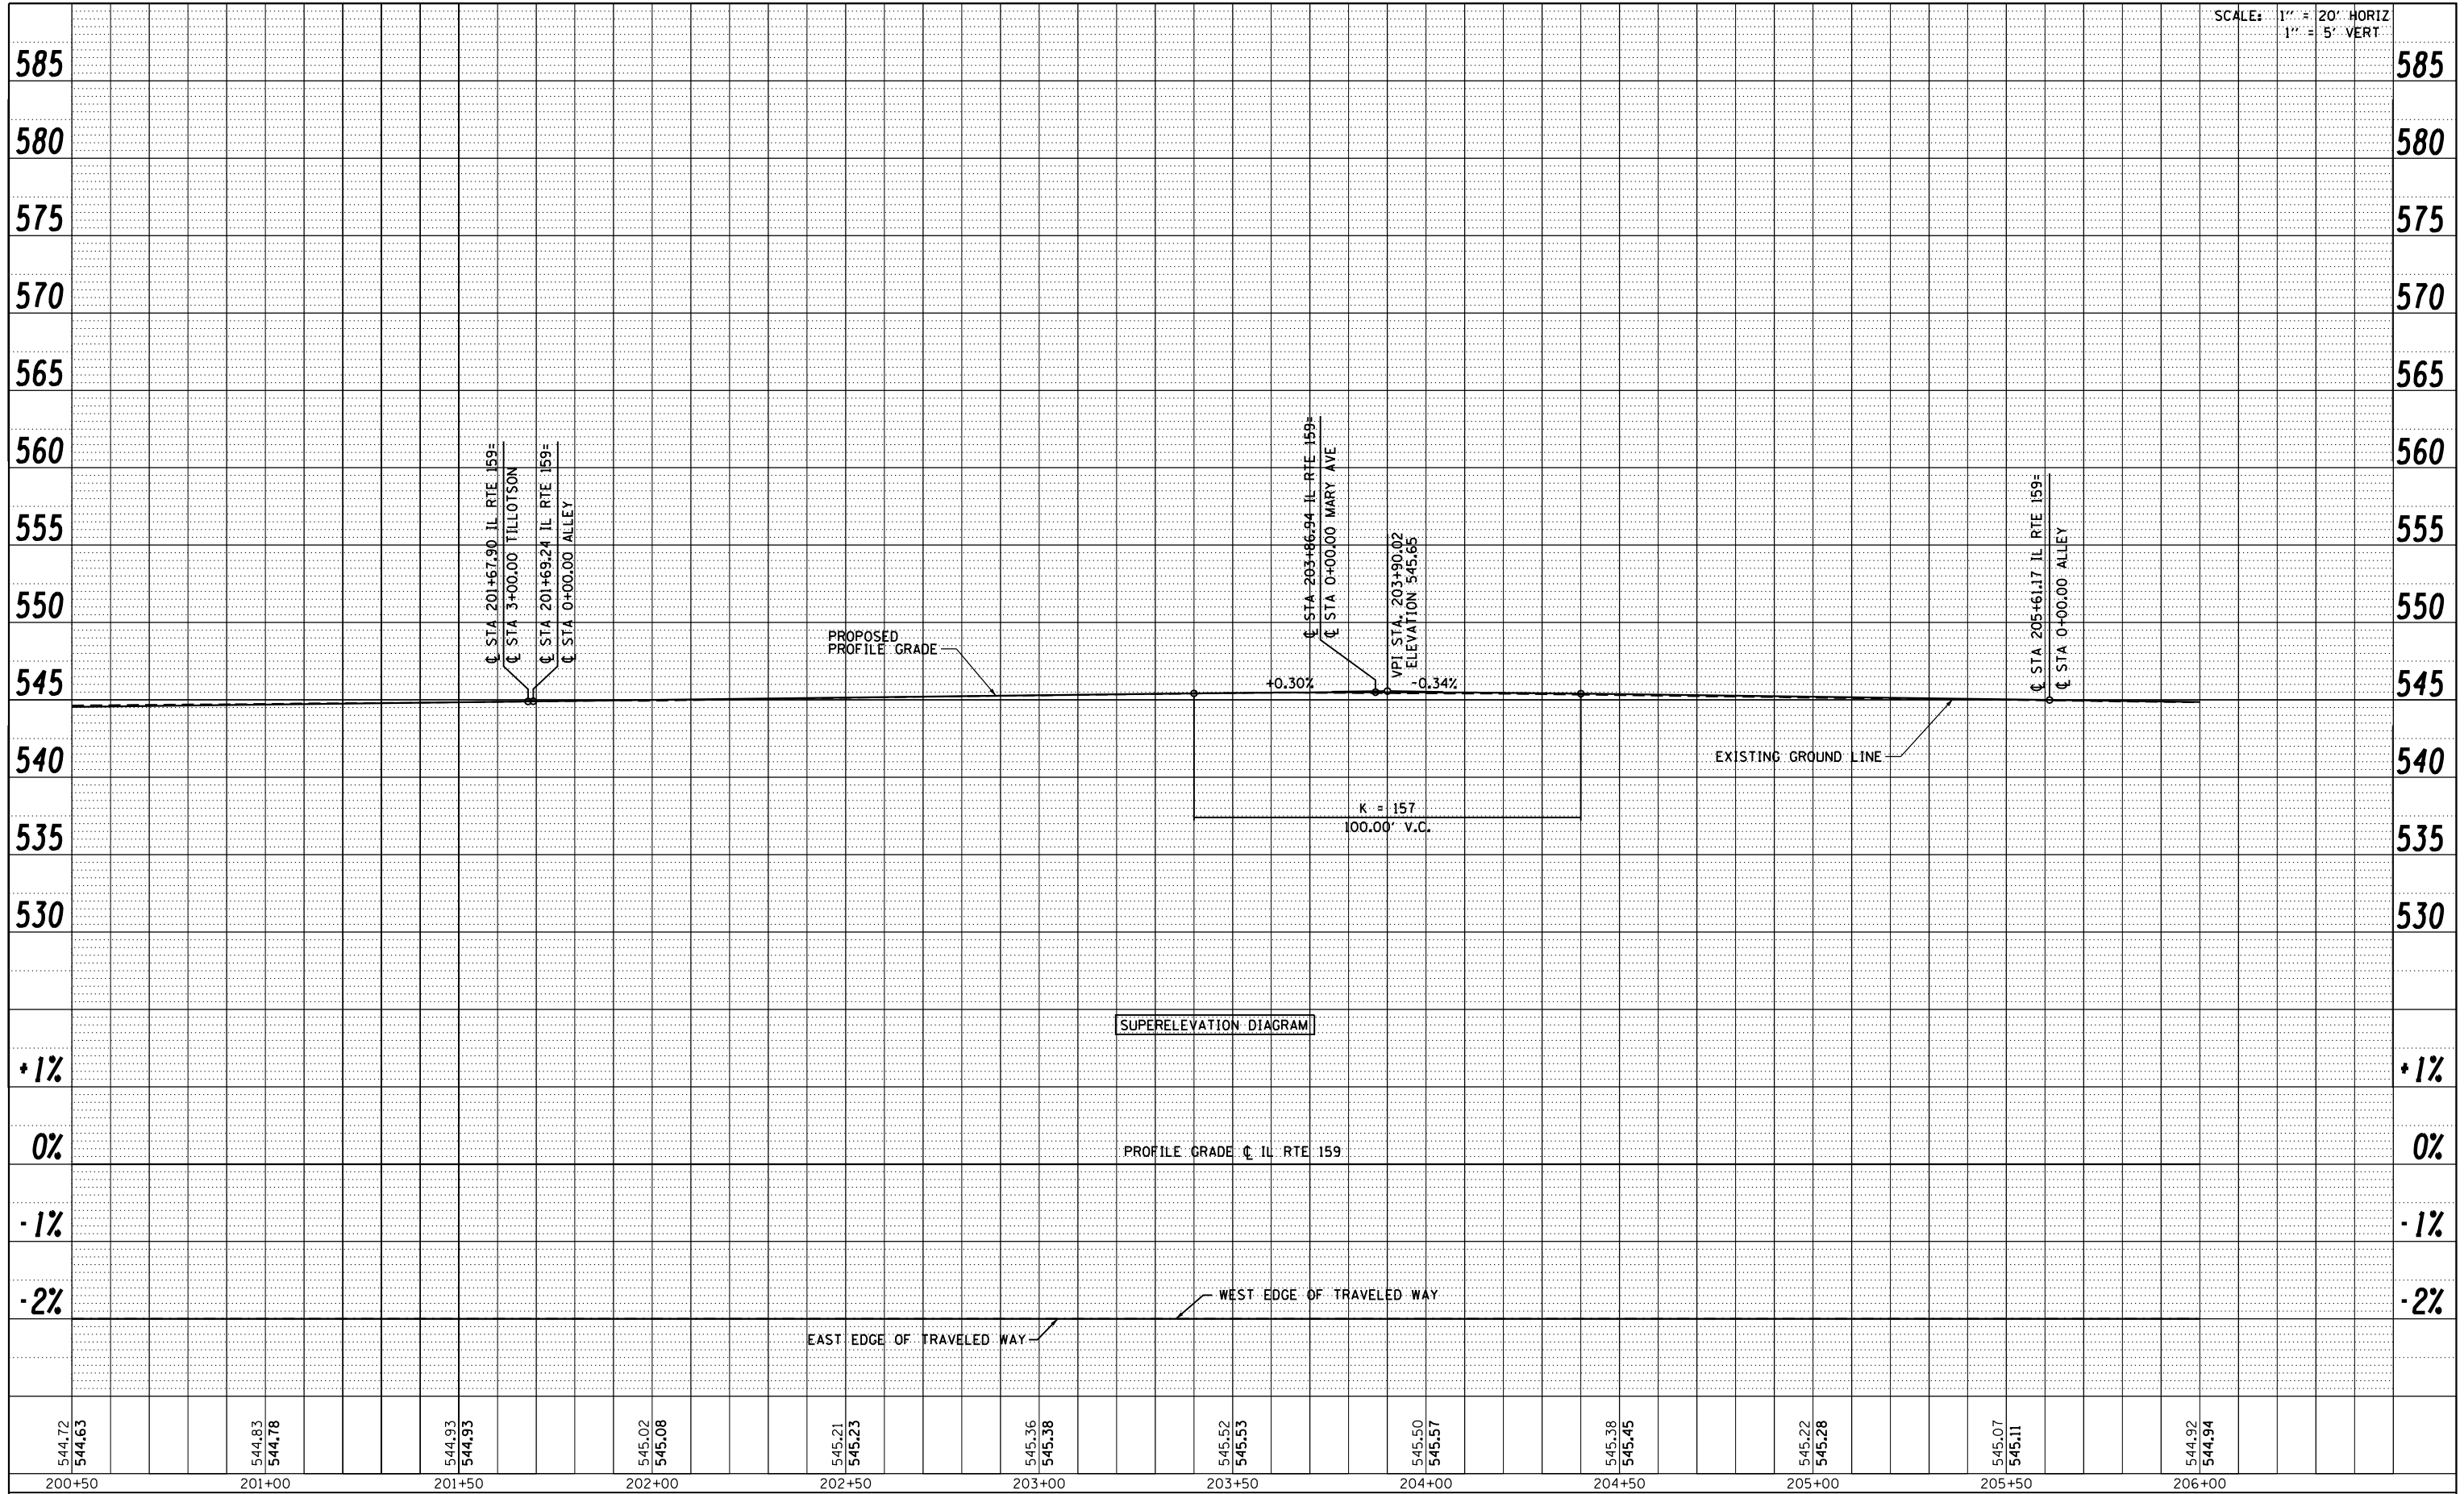

544.72 544.63	200+50	544.83 544.78	201+00	544.93 544.93	201+50	545.02 545.08	202+00	545.21 545.23	202+50	545.36 545.38	203+00	545.52 545.53	203+50	545.50 545.57	204+00	545.38 545.45	204+50	545.22 545.28	205+00	545.07 545.11	205+50	544.92 544.94	206+00
------------------	--------	------------------	--------	------------------	--------	------------------	--------	------------------	--------	------------------	--------	------------------	--------	------------------	--------	------------------	--------	------------------	--------	------------------	--------	------------------	--------

FILE NAME =	USER NAME = default	DESIGNED - AGF	REVISED -
P:\Projects\513501\CADD\DCN\0876B85-sh1-p	nprf.dgn	DRAWN - AGF	REVISED -
	PLOT SCALE = 40.0000' / in.	CHECKED - CLS	REVISED -
	PLOT DATE = 1/25/2013	DATE - 01/25/2013	REVISED -

STATE OF ILLINOIS
DEPARTMENT OF TRANSPORTATION

PROFILE IL ROUTE 159	
SCALE: V:5 H:20	SHEET NO. 16 OF 43 SHEETS
STA. 200+50.00 TO STA. 206+00.00	

F.A.P. RTE.	SECTION	COUNTY	TOTAL SHEETS	SHEET NO.
600	60-(30,31,128)-3	MADISON	529	103
CONTRACT NO. 76B85				
ILLINOIS FED. AID PROJECT				