


SCALE: 1" = 20' HORIZ
1" = 5' VERT

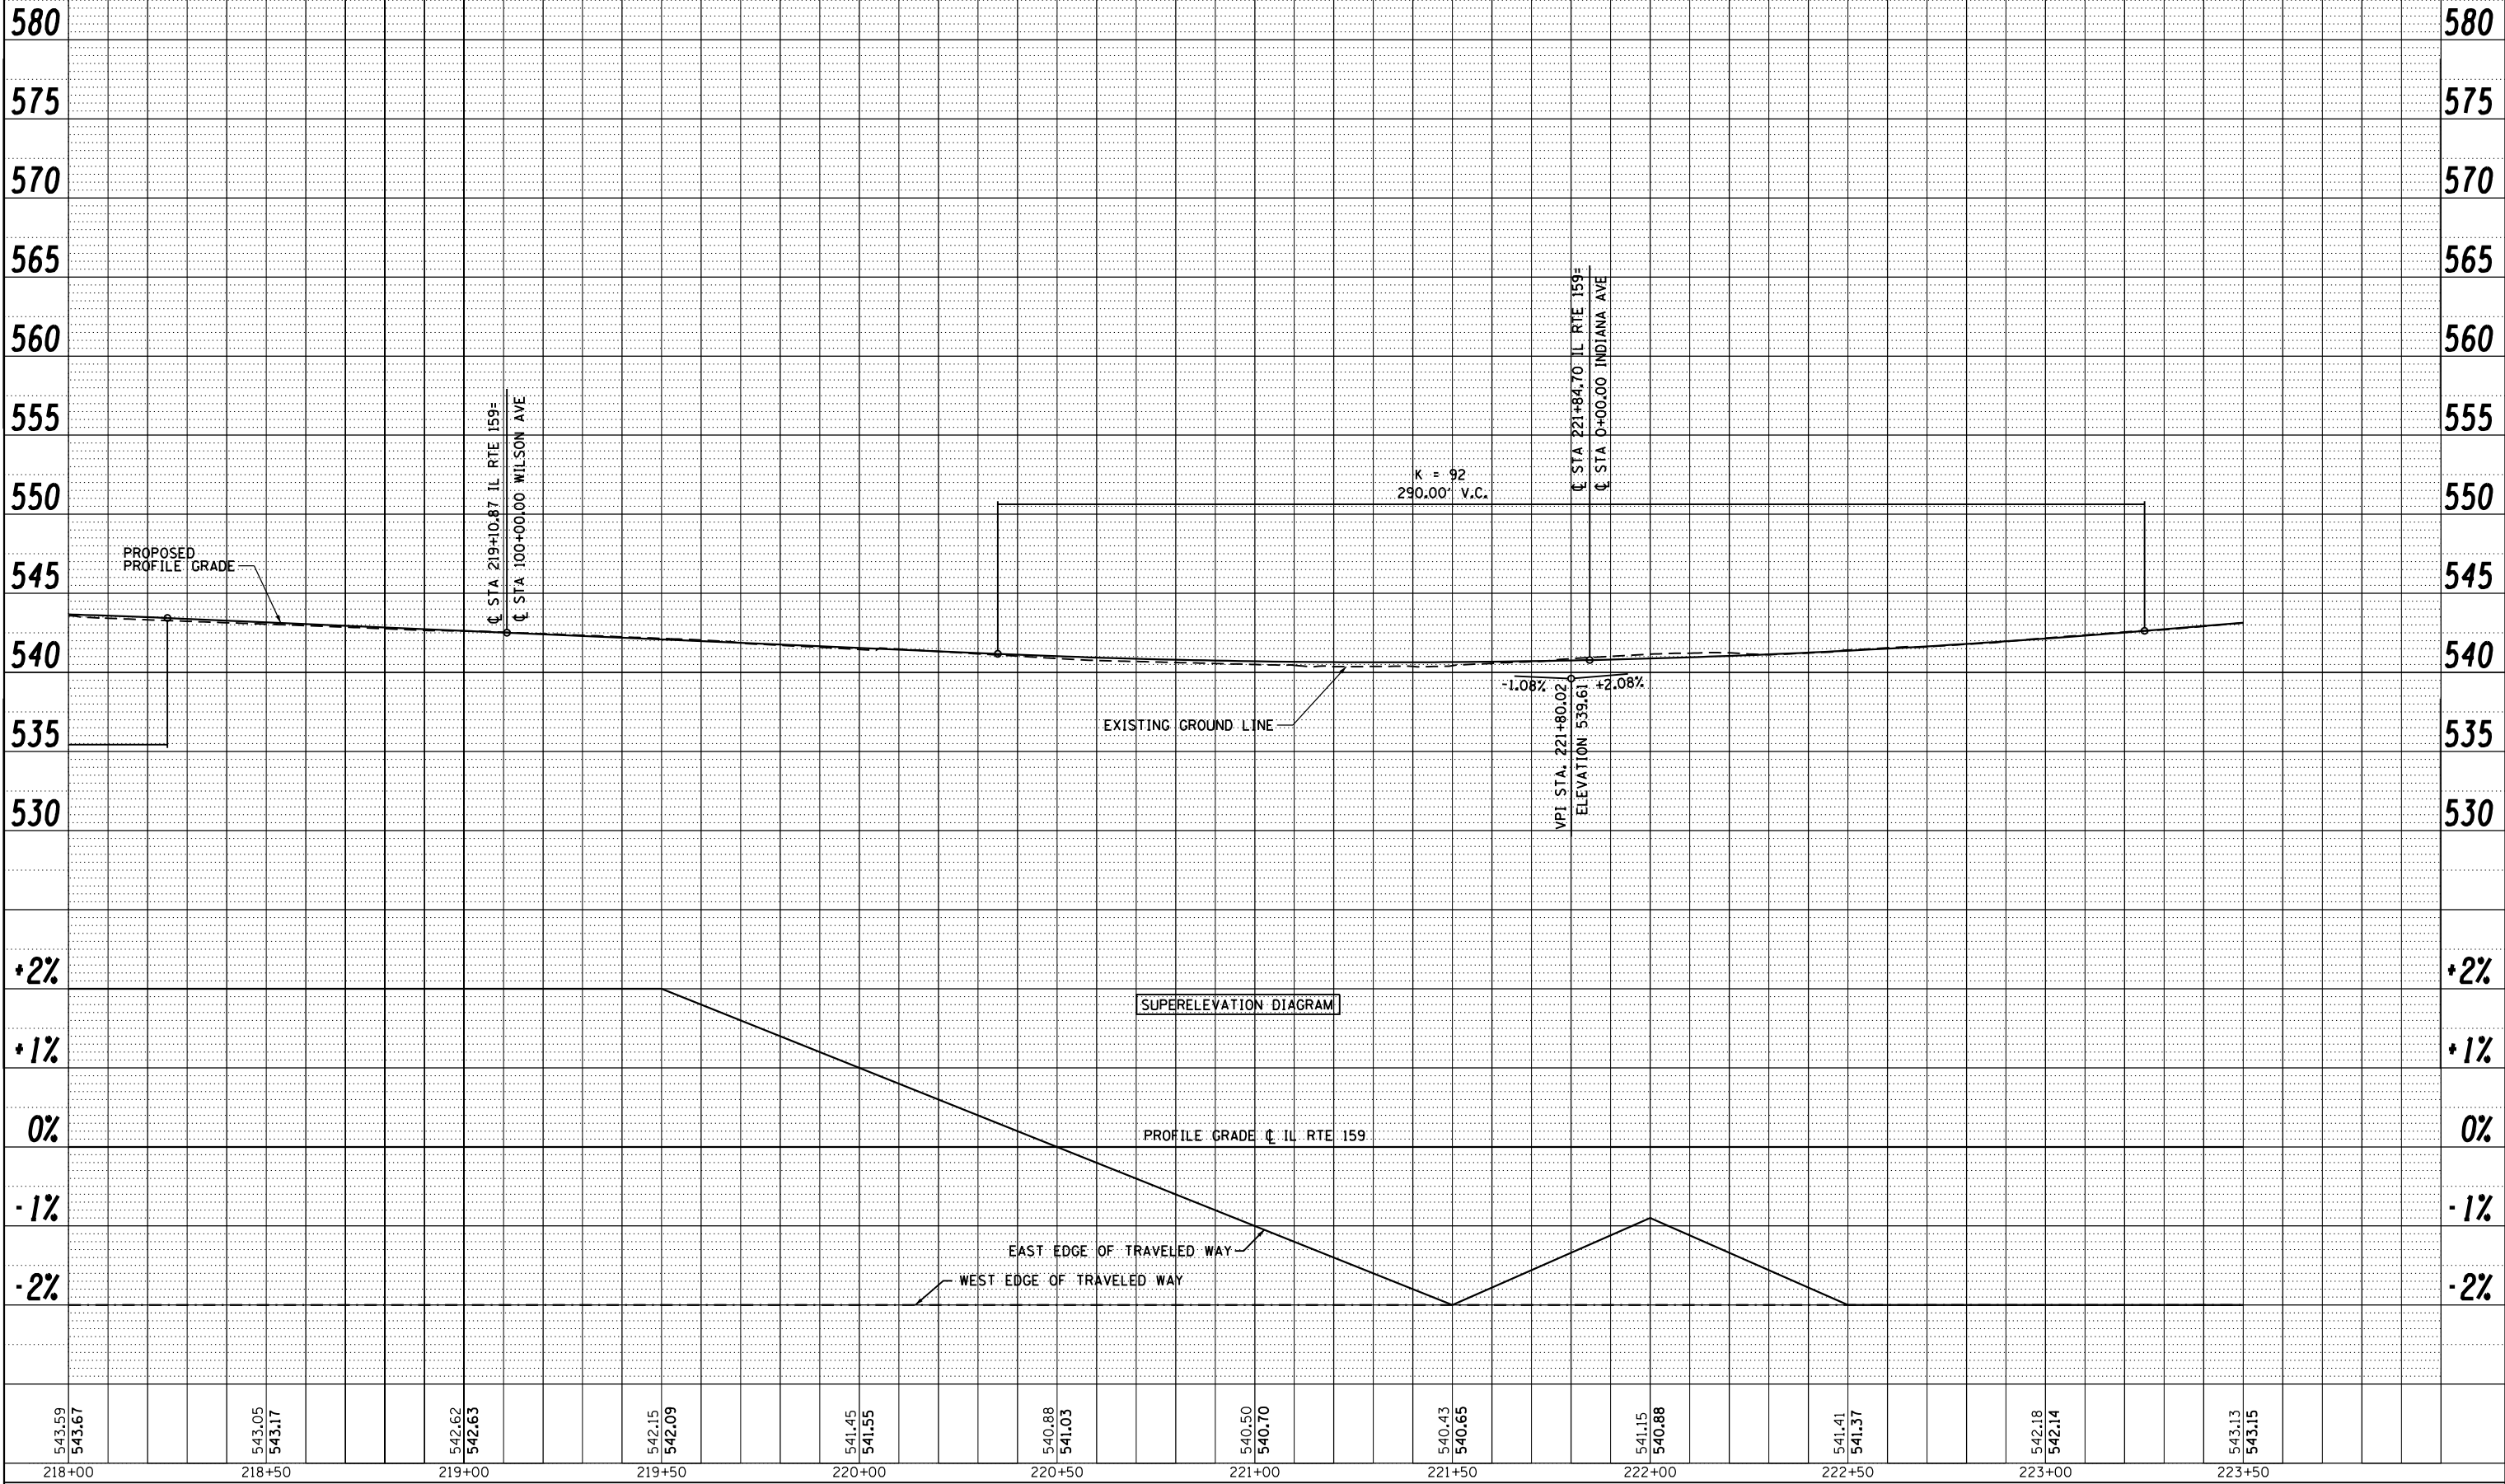

PLAN	SURVEYED	DATE
	PLOTTED	
	GRADES CHECKED	
	STRUCTURE NOTATIONS CHECKED	
	NOTE BOOK NO.	
	CADD FILE NAME	

PROFILE	SURVEYED	DATE
	PLOTTED	
	GRADES CHECKED	
	STRUCTURE NOTATIONS CHECKED	
	NOTE BOOK NO.	
	CADD FILE NAME	

FILE NAME =	USER NAME = default	DESIGNED - AGF	REVISED -
P:\Projects\513501\CADD\DCN\0876885-shr-p	nprf.dgn	DRAWN - AGF	REVISED -
	PLOT SCALE = 40.0000' / in.	CHECKED - CLS	REVISED -
	PLOT DATE = 1/25/2013	DATE - 01/25/2013	REVISED -

**STATE OF ILLINOIS
DEPARTMENT OF TRANSPORTATION**

PROFILE IL ROUTE 159	
SCALE: V:5 H:20	SHEET NO. 22 OF 43 SHEETS
STA. 218+00.00 TO STA. 223+50.00	

F.A.P. RTE.	SECTION	COUNTY	TOTAL SHEETS	SHEET NO.
600	60-(30,31,128)-3	MADISON	529	109
CONTRACT NO. 76B85				
ILLINOIS FED. AID PROJECT				