
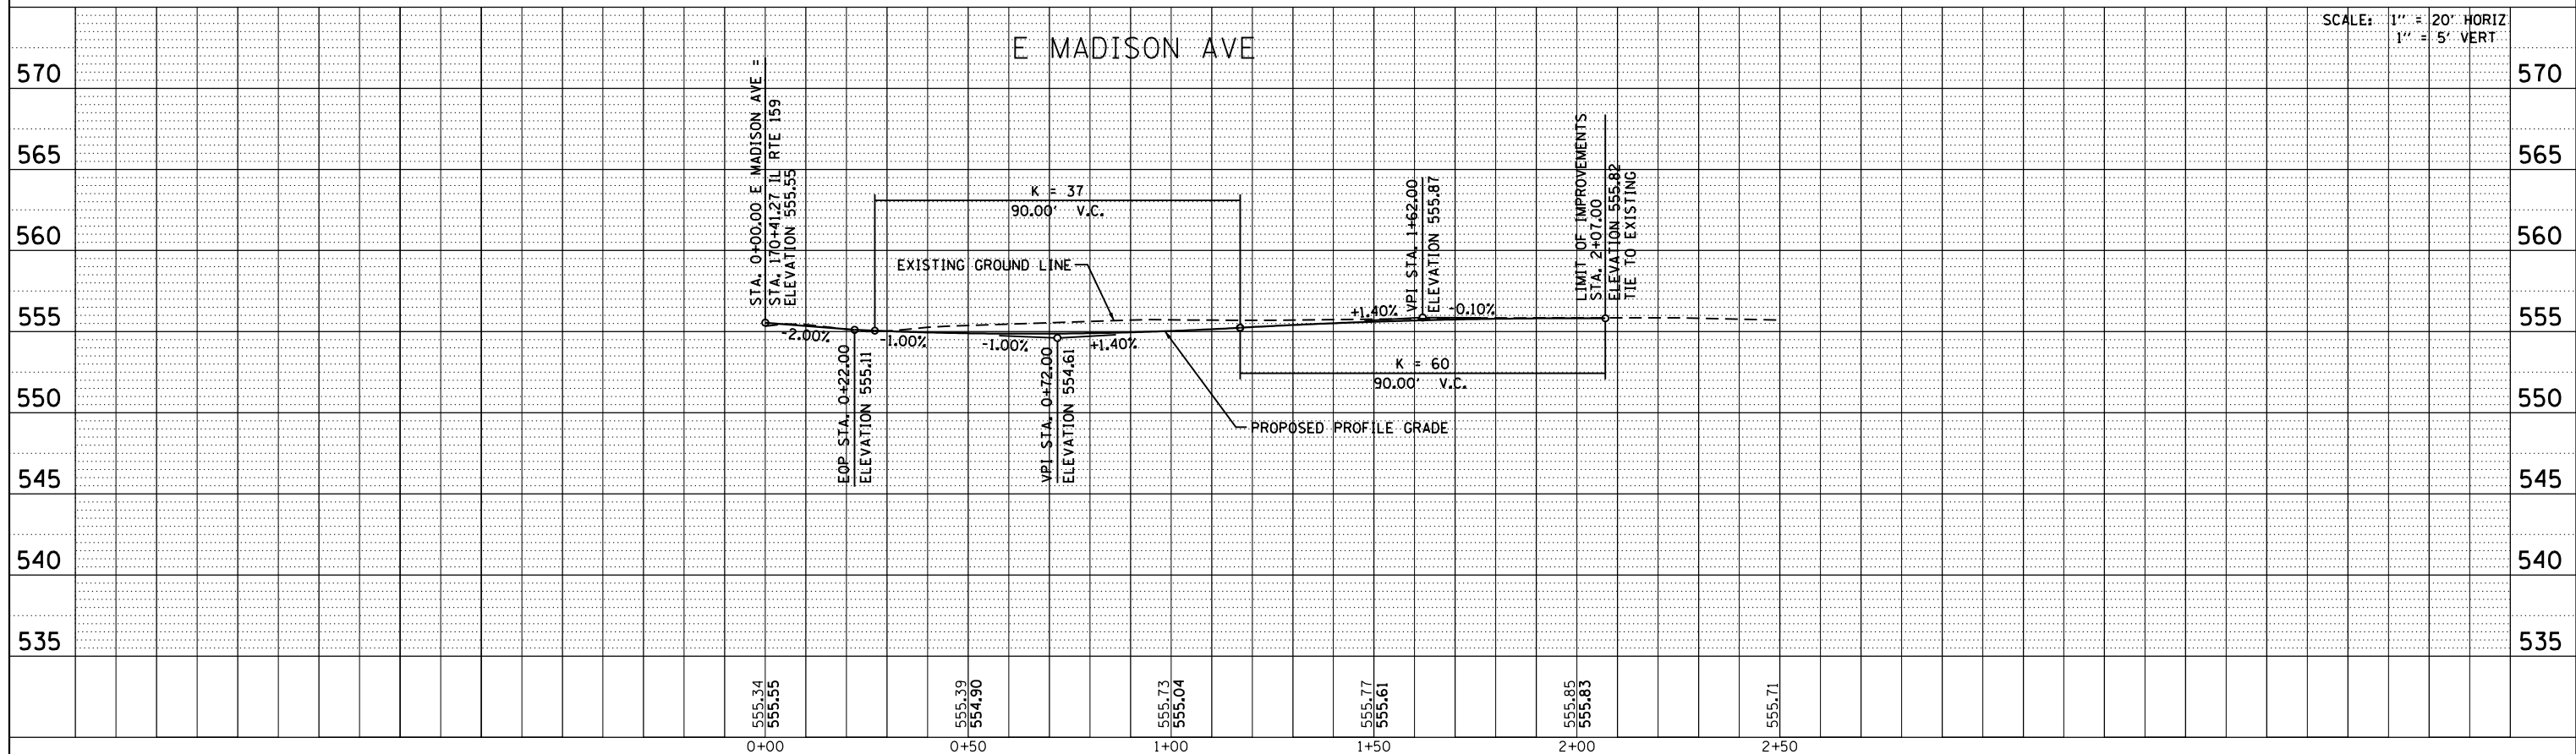


PLAN	SURVEYED	BY	DATE
	PLOTTED		
	GRADES CHECKED		
	STRUCTURE NOTATIONS CHECKED		
	NOTE BOOK NO.		
	CADD FILE NAME		

PROFILE	SURVEYED	BY	DATE
	PLOTTED		
	GRADES CHECKED		
	STRUCTURE NOTATIONS CHECKED		
	NOTE BOOK NO.		
	CADD FILE NAME		

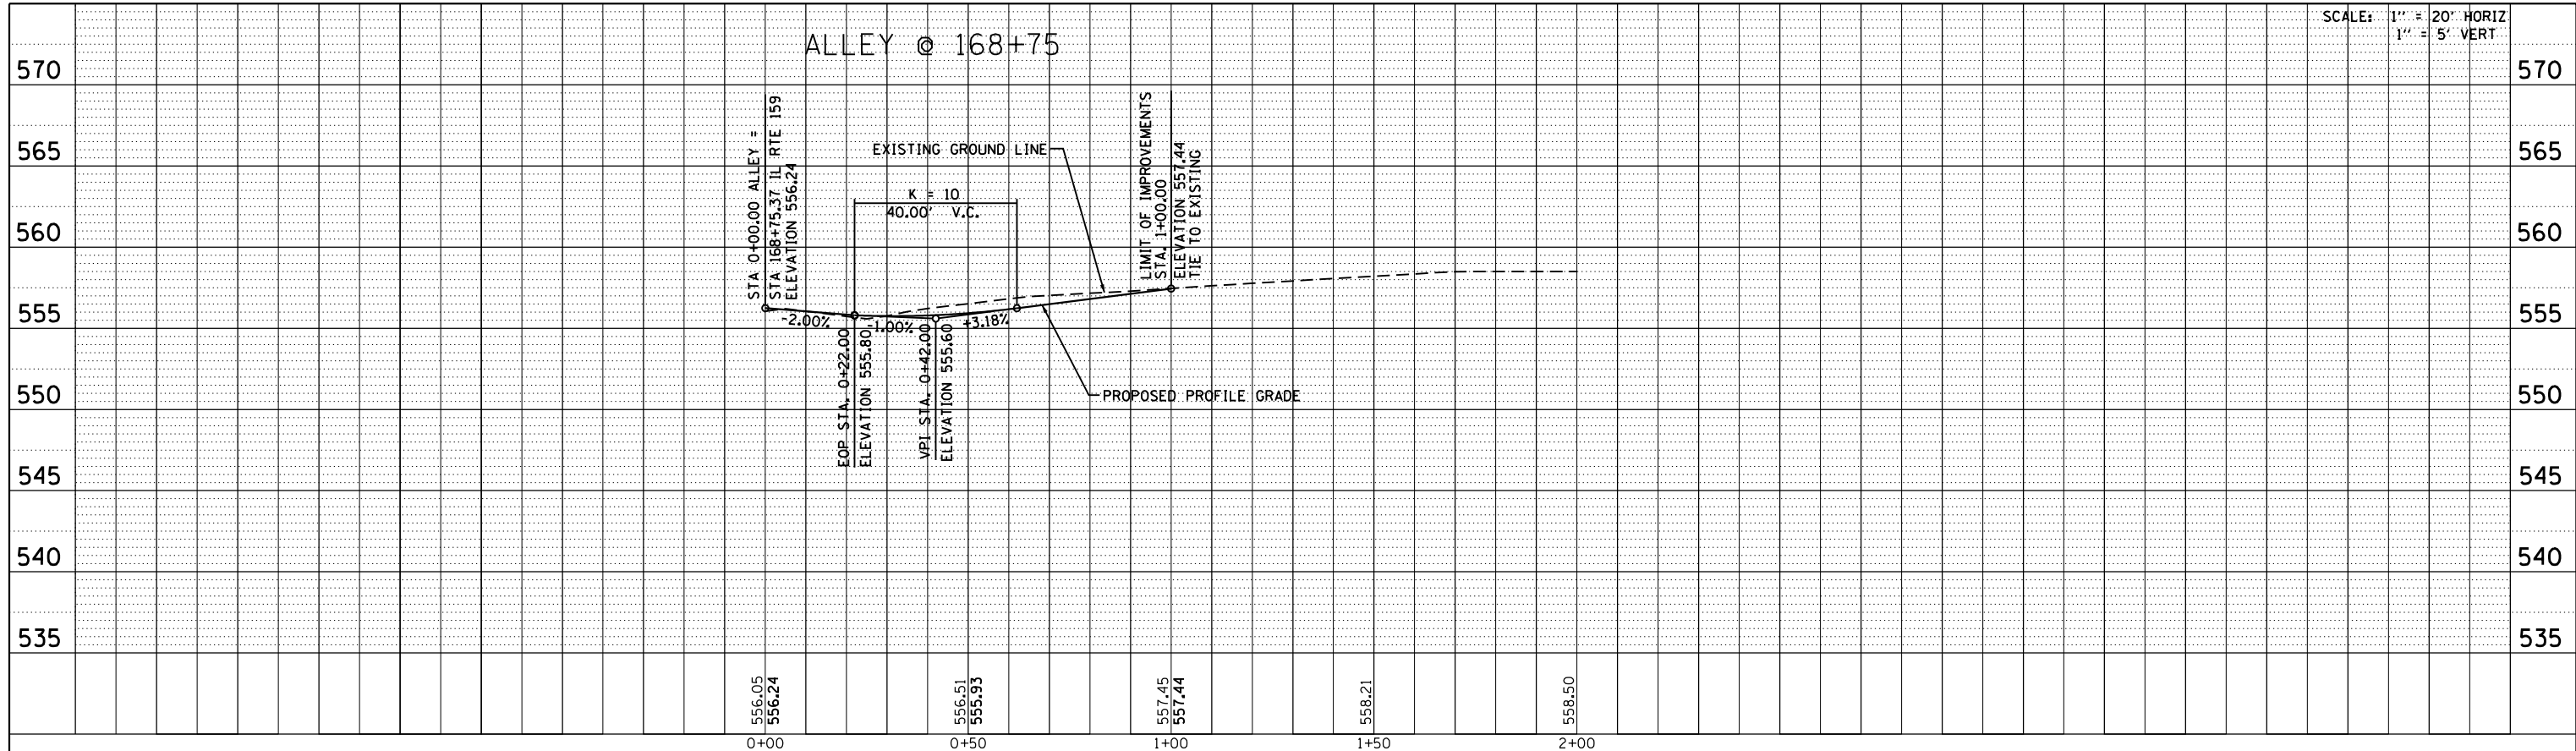

FILE NAME = P:\Projects\513501\CADD\DCN\0876885-shr-p	USER NAME = default	DESIGNED - AGF	REVISED -	STATE OF ILLINOIS DEPARTMENT OF TRANSPORTATION SIDE ROAD PROFILES ALLEY AT 168 + 75 / E MADISON AVE SCALE: V:5 H:20 SHEET NO. 29 OF 43 SHEETS STA. N/A TO STA. N/A	F.A.P. RTE. 600	SECTION 60-(30,31,128)-3	COUNTY MADISON	TOTAL SHEETS 529	SHEET NO. 116
PLOT SCALE = 40.0000' / in.	CHECKED - CLS	REVISED -	CONTRACT NO. 76885						
PLOT DATE = 1/25/2013	DATE - 01/25/2013	REVISED -	ILLINOIS FED. AID PROJECT						