
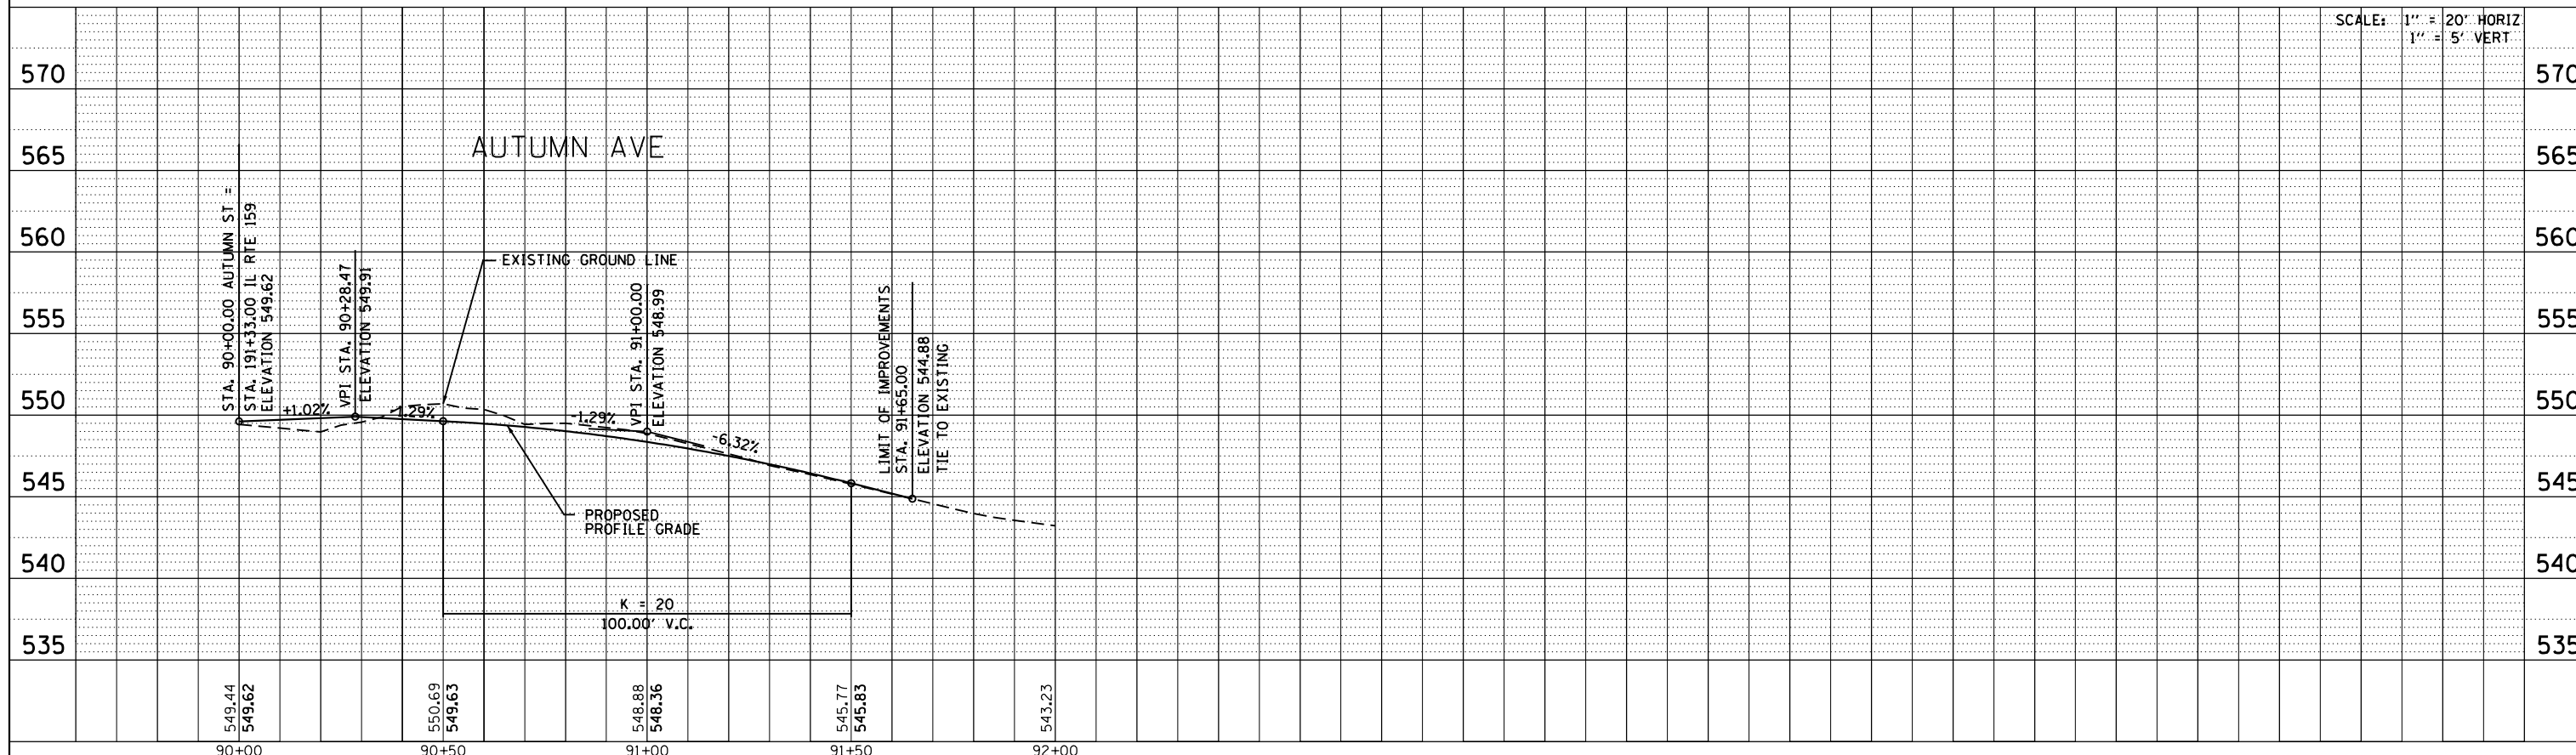


PLAN	SURVEYED	DATE
	PLOTTED	BY
	GRADES CHECKED	
	STRUCTURE NOTATIONS CHECKED	
	NOTE BOOK NO.	
	CADD FILE NAME	

PROFILE	SURVEYED	DATE
	PLOTTED	BY
	GRADES CHECKED	
	STRUCTURE NOTATIONS CHECKED	
	NOTE BOOK NO.	
	CADD FILE NAME	

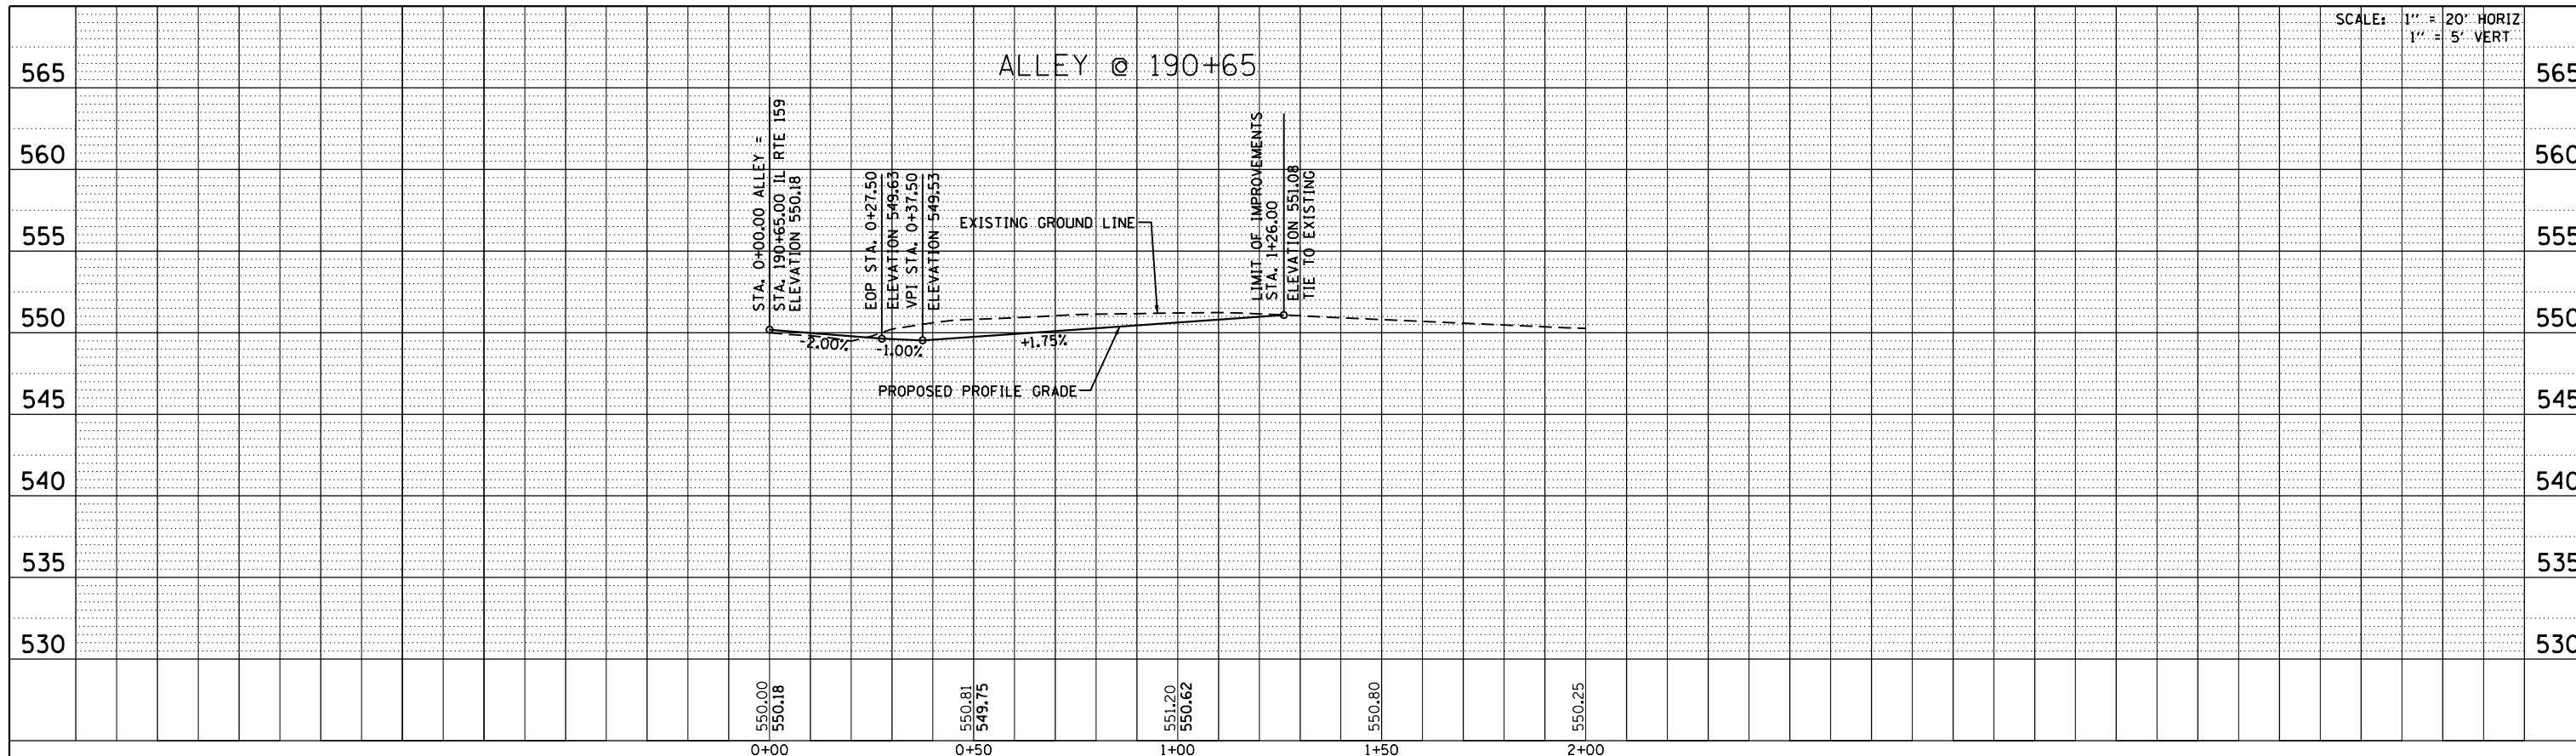

FILE NAME =	USER NAME = default	DESIGNED -	AGF	REVISED -
P:\Projects\513501\CADD\DCN\0876885-shr-p\prf.dgn		DRAWN -	AGF	REVISED -
PLOT SCALE = 40.0000' / in.		CHECKED -	CLS	REVISED -
PLOT DATE = 1/25/2013		DATE -	01/25/2013	REVISED -

**STATE OF ILLINOIS
DEPARTMENT OF TRANSPORTATION**

SIDE ROAD PROFILES			
ALLEY AT 190+65 /AUTUMN AVE			
SCALE: V:5 H:20	SHEET NO. 34 OF 43 SHEETS	STA. N/A	TO STA. N/A

F.A.P. RTE.	SECTION	COUNTY	TOTAL SHEETS	SHEET NO.
600	60-(30,31,128)-3	MADISON	529	121
CONTRACT NO. 76B85				
ILLINOIS FED. AID PROJECT				