
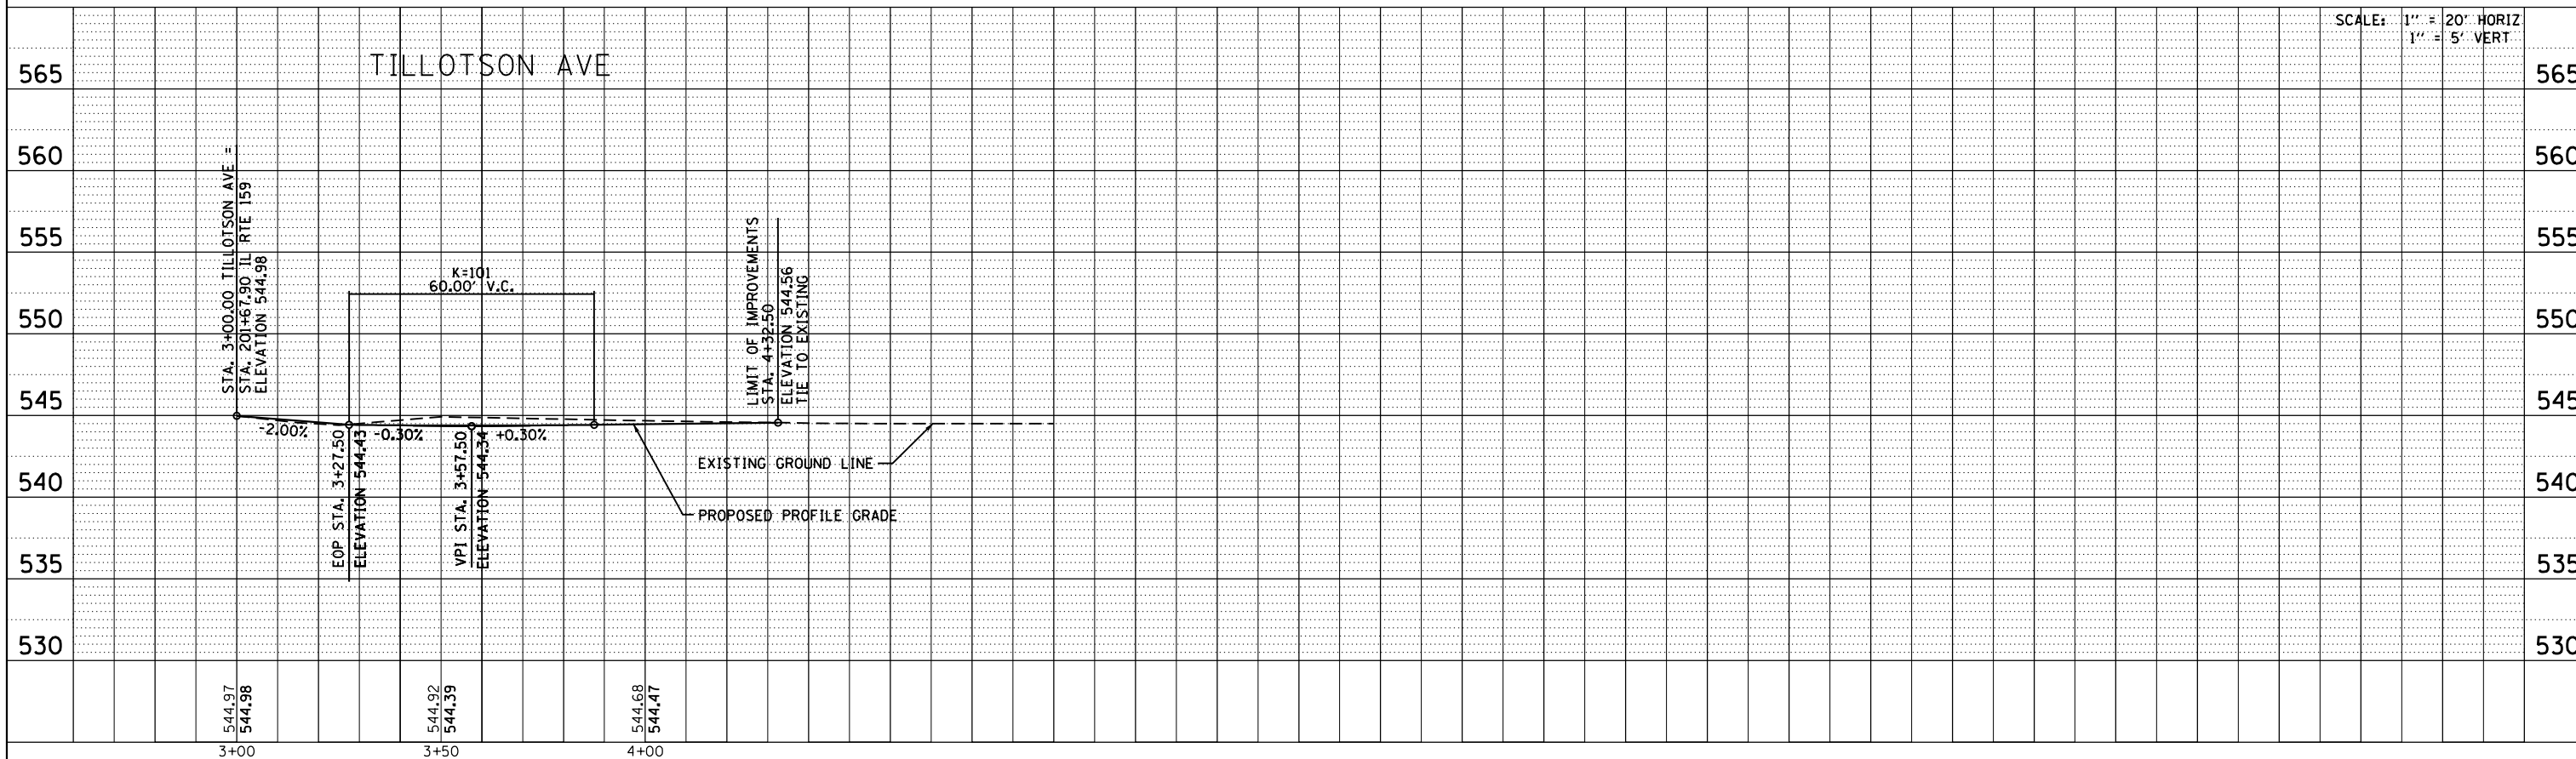


PLAN	SURVEYED	BY	DATE
	PLOTTED		
	GRADES CHECKED		
	STRUCTURE NOTATIONS CHECKED		
	NOTE BOOK NO.		
	CARD FILE NAME		

PROFILE	SURVEYED	BY	DATE
	PLOTTED		
	GRADES CHECKED		
	STRUCTURE NOTATIONS CHECKED		
	NOTE BOOK NO.		
	CARD FILE NAME		

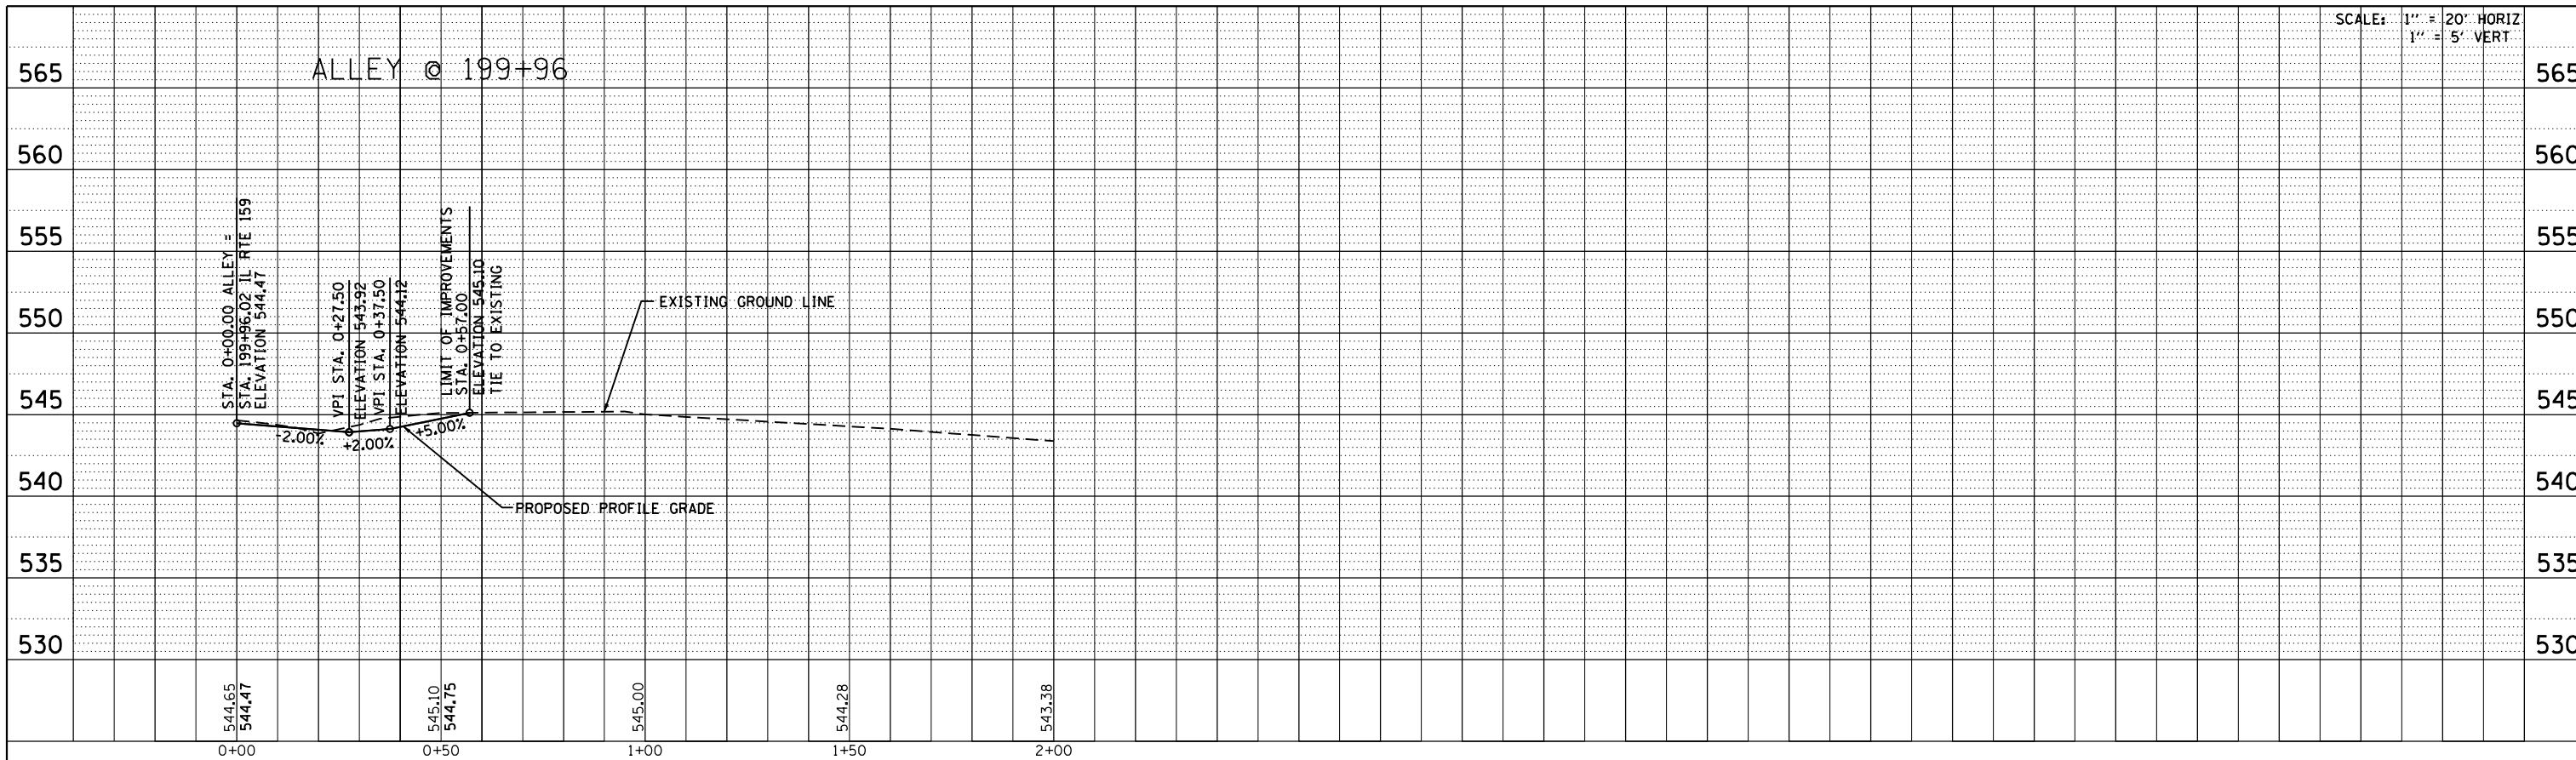

FILE NAME =	USER NAME = default	DESIGNED -	AGF	REVISED -	
P:\Projects\513501\CADD\DCN\0876885-shr-p\prf.dgn		DRAWN -	AGF	REVISED -	
PLOT SCALE = 40.0000' / in.		CHECKED -	CLS	REVISED -	
PLOT DATE = 1/25/2013		DATE -	01/25/2013	REVISED -	

**STATE OF ILLINOIS
DEPARTMENT OF TRANSPORTATION**

**SIDE ROAD PROFILES
ALLEY AT 199 + 96 / TILLOTSON AVE**

SCALE: V:5 H:20 SHEET NO. 38 OF 43 SHEETS STA. N/A TO STA. N/A

F.A.P. RTE.	SECTION	COUNTY	TOTAL SHEETS	SHEET NO.
600	60-(30,31,128)-3	MADISON	529	125
CONTRACT NO. 76885				
ILLINOIS FED. AID PROJECT				