
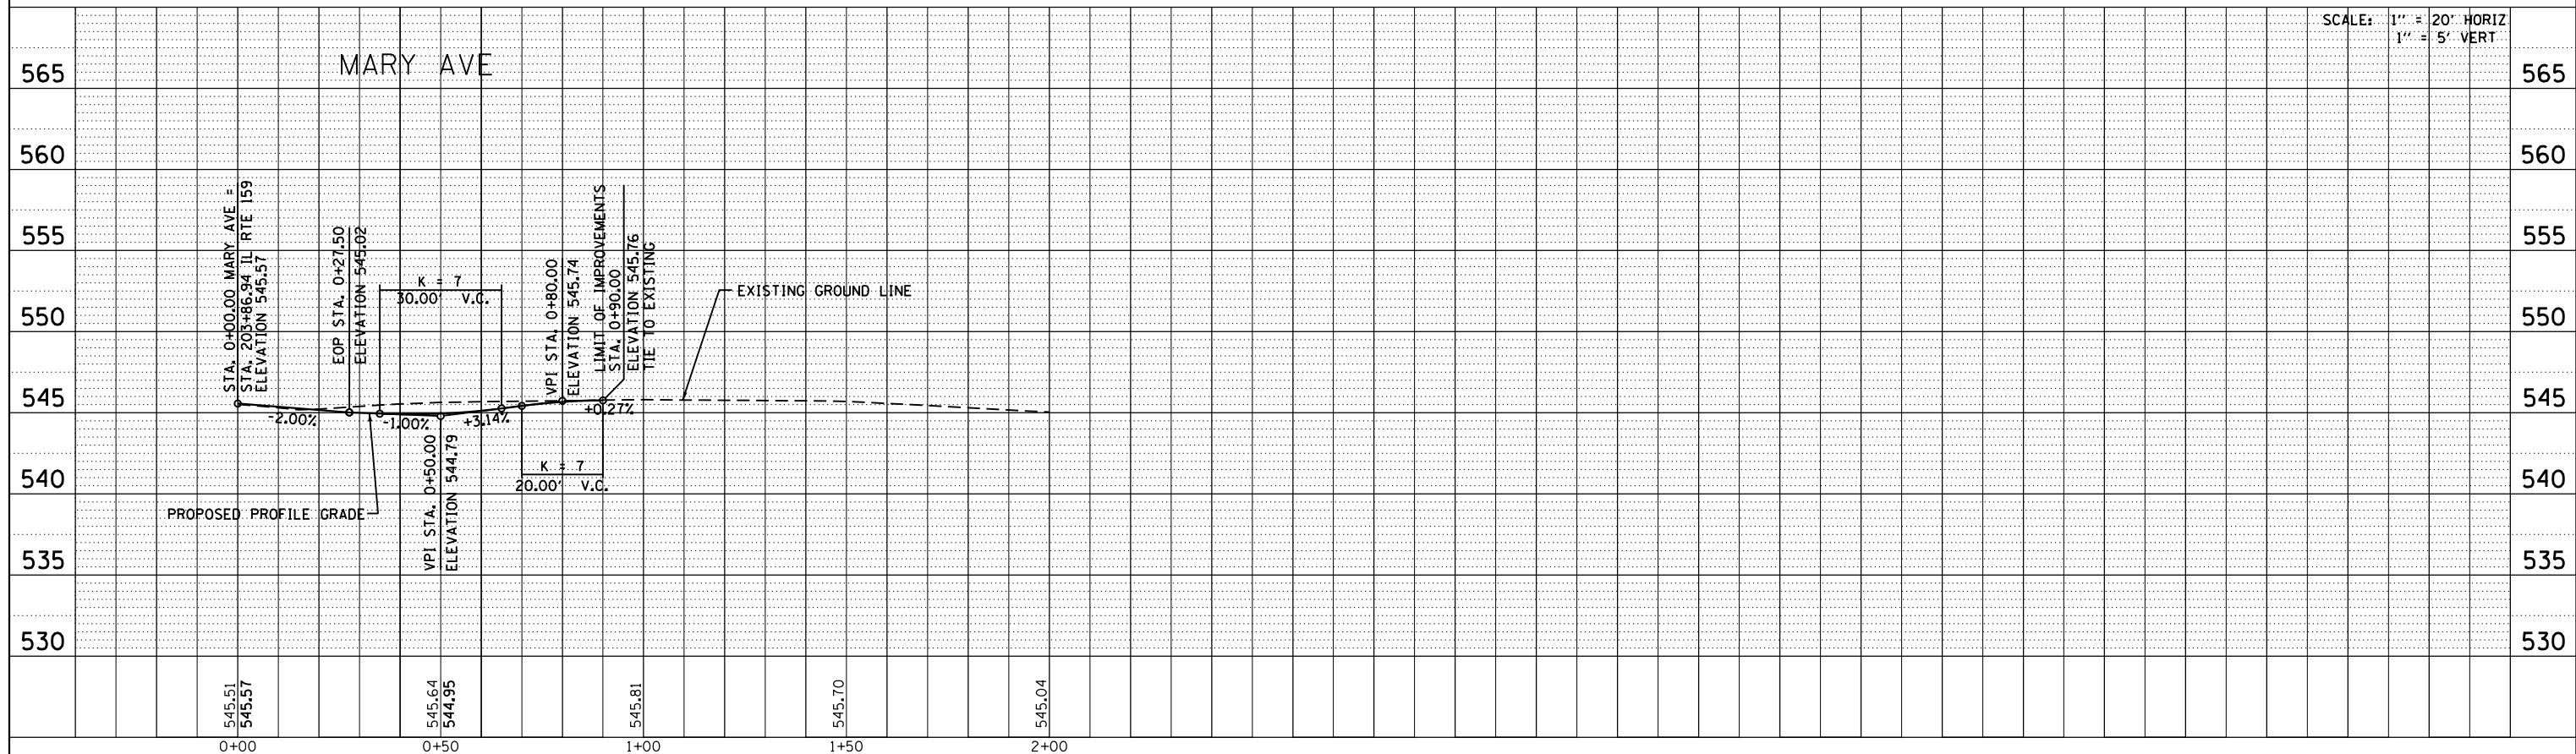


PLAN	SURVEYED	BY	DATE
	PLOTTED		
	GRADES CHECKED		
	STRUCTURE NOTATIONS CHECKED		
	NOTE BOOK NO.		
	CADD FILE NAME		

PROFILE	SURVEYED	BY	DATE
	PLOTTED		
	GRADES CHECKED		
	STRUCTURE NOTATIONS CHECKED		
	NOTE BOOK NO.		
	CADD FILE NAME		

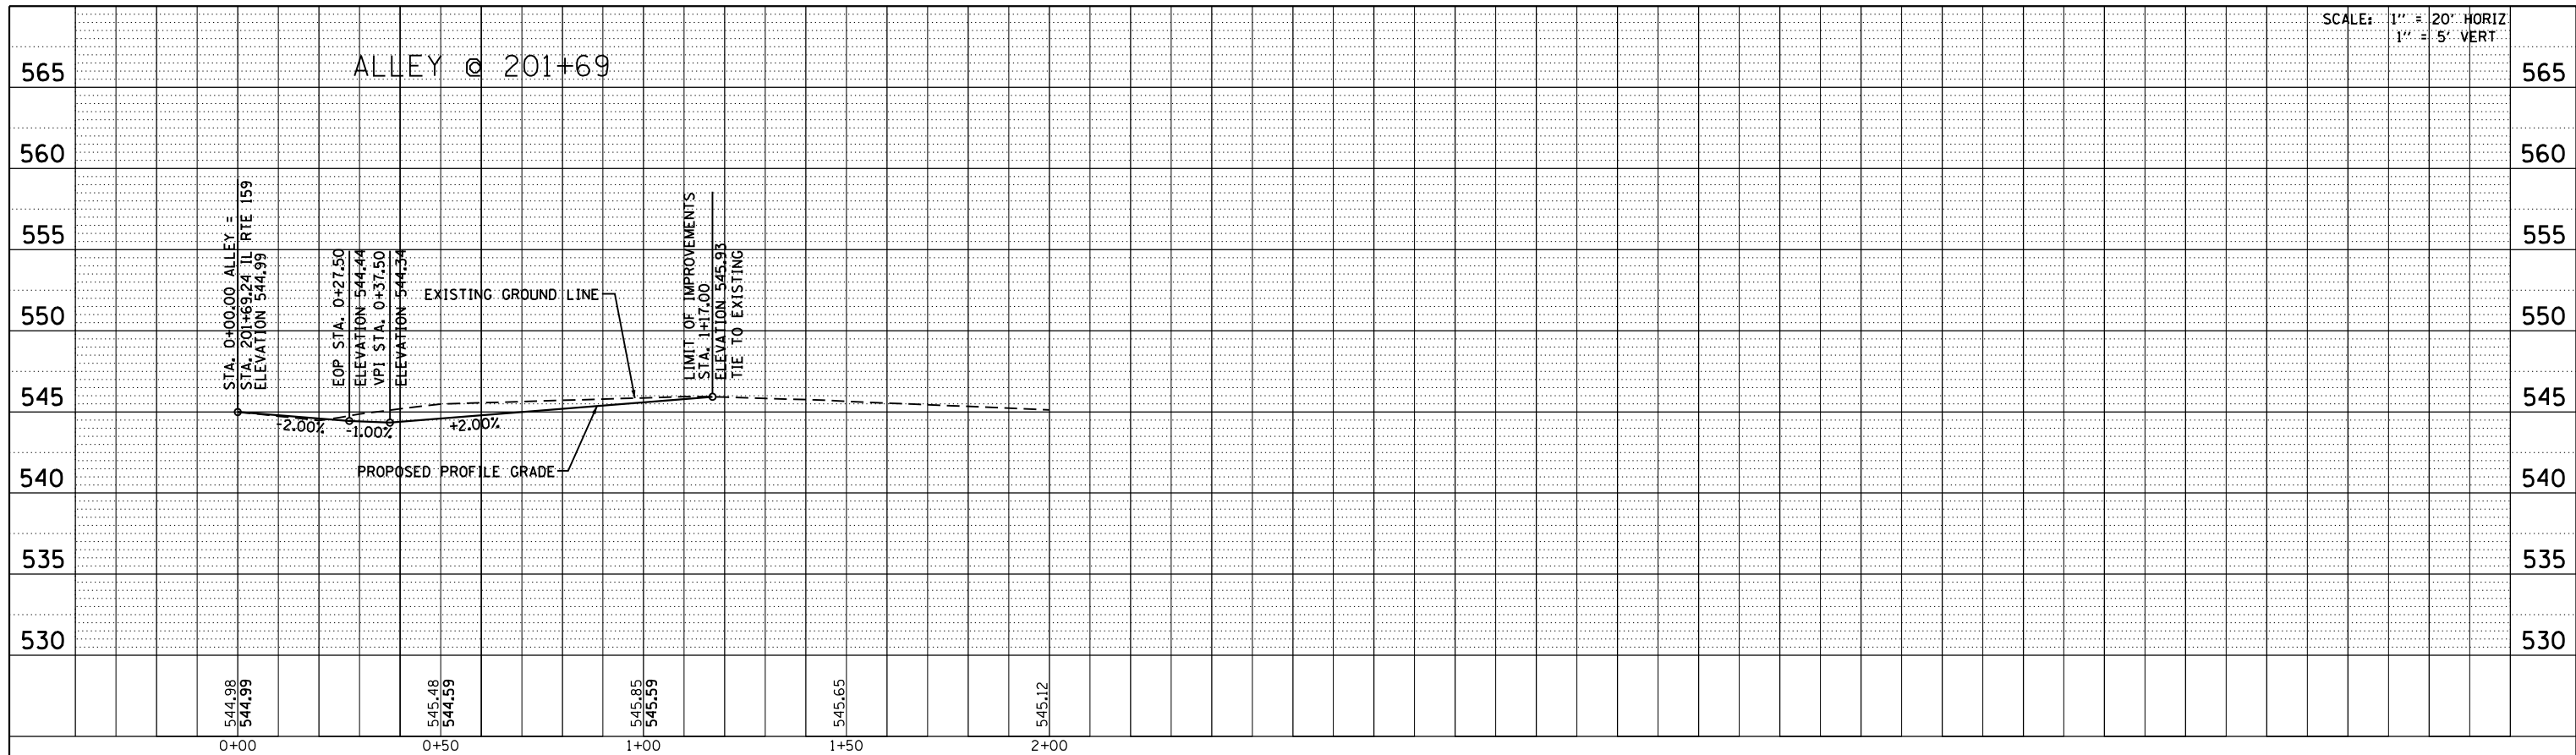

FILE NAME =	P:\Projects\513501\CADD\DCN\0876885-shr-p\prf.dgn	DESIGNED -	AGF	REVISIED -	-
USER NAME =	default	DRAWN -	AGF	REVISIED -	-
PLOT SCALE =	40.0000' / in.	CHECKED -	CLS	REVISIED -	-
PLOT DATE =	1/25/2013	DATE -	01/25/2013	REVISIED -	-

**STATE OF ILLINOIS
DEPARTMENT OF TRANSPORTATION**

SIDE ROAD PROFILES			
ALLEY AT 201 + 69 / MARY AVE			
SCALE: V:5 H:20	SHEET NO. 39 OF 43 SHEETS	STA. N/A	TO STA. N/A

F.A.P. RTE.	SECTION	COUNTY	TOTAL SHEETS	SHEET NO.
600	60-(30,31,128)-3	MADISON	529	126
CONTRACT NO. 76885				
ILLINOIS FED. AID PROJECT				