
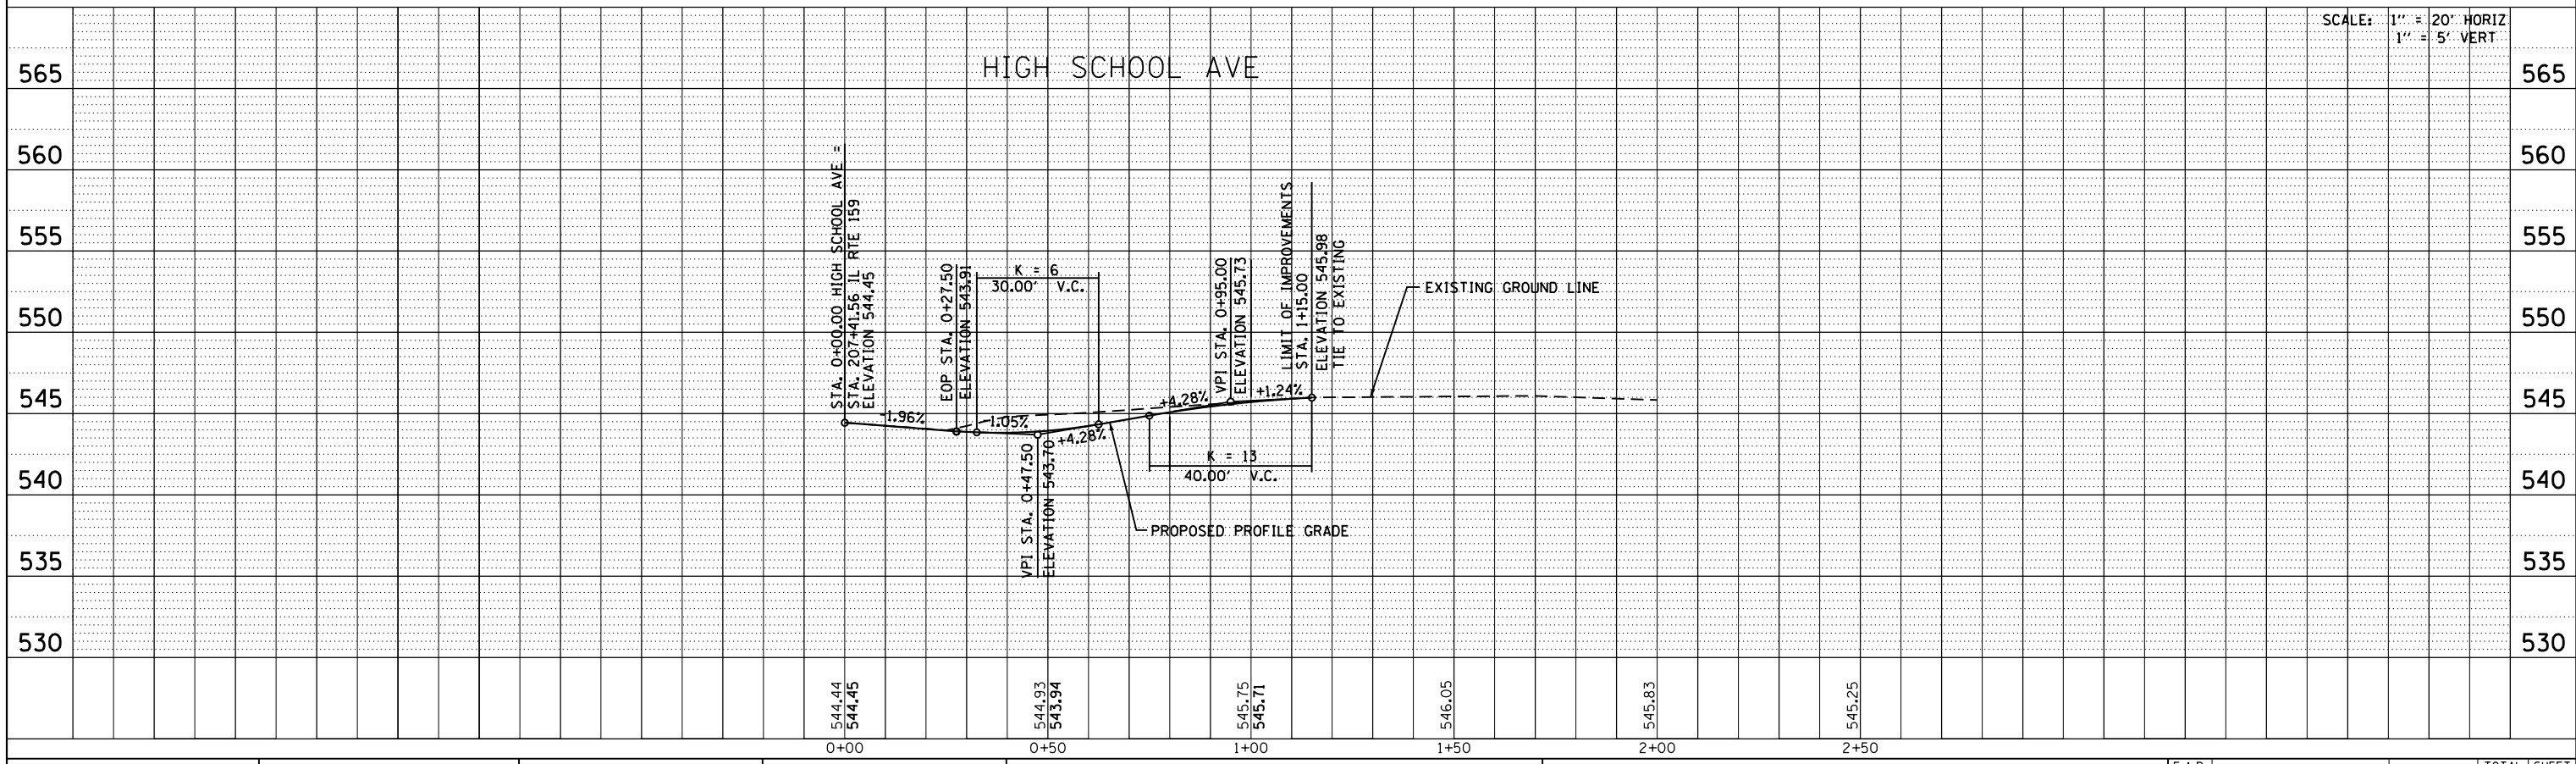


PLAN	SURVEYED	BY	DATE
	PLOTTED		
	GRADES CHECKED		
	STRUCTURE NOTATIONS CHECKED		
	NOTE BOOK NO.		
	CARD FILE NAME		

PROFILE	SURVEYED	BY	DATE
	PLOTTED		
	GRADES CHECKED		
	STRUCTURE NOTATIONS CHECKED		
	NOTE BOOK NO.		
	CARD FILE NAME		

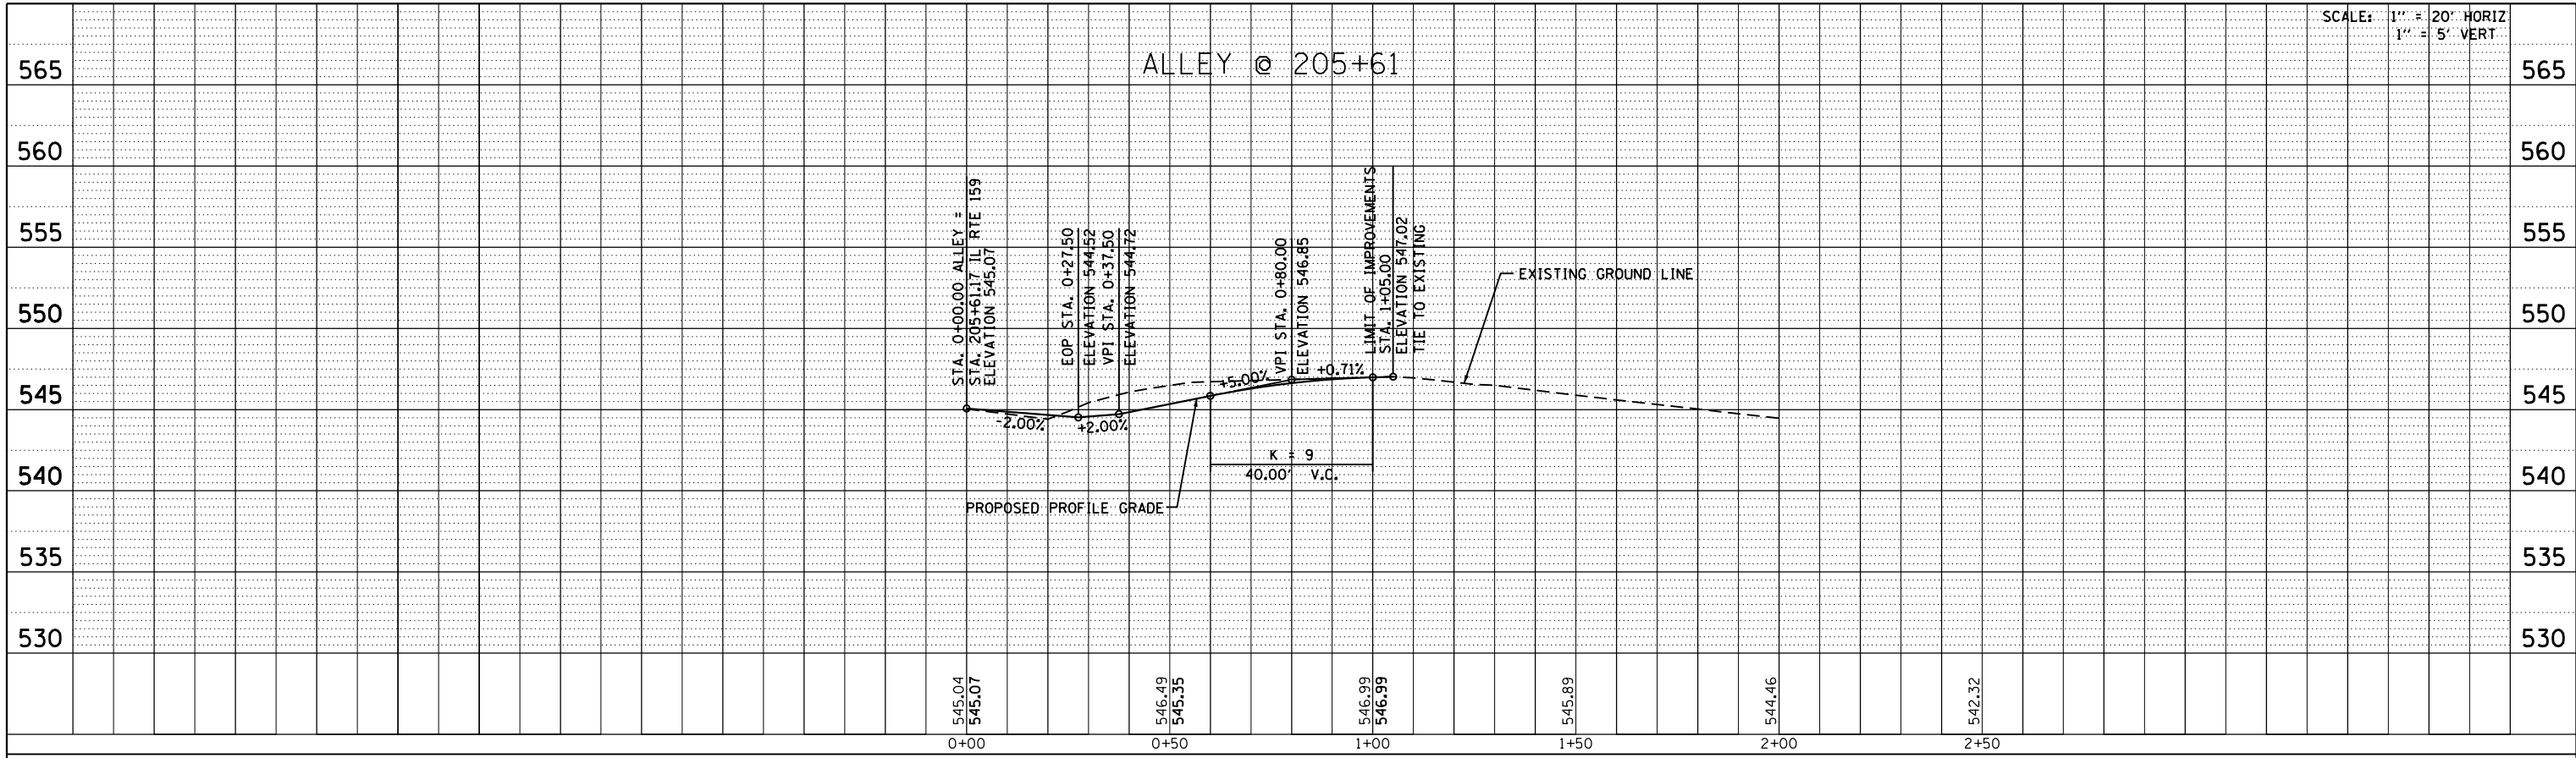

FILE NAME =	USER NAME = default	DESIGNED - AGF	REVISED -	<b>STATE OF ILLINOIS DEPARTMENT OF TRANSPORTATION</b>	<b>SIDE ROAD PROFILES ALLEY AT 205 + 61 / HIGH SCHOOL AVE</b>			F.A.P. RTE.	SECTION	COUNTY	TOTAL SHEETS	SHEET NO.
P:\Projects\513501\CADD\GDN\0876885-shr-p\prf.dgn		DRAWN - AGF	REVISED -		600	60-(30,31,128)-3	MADISON	529	127	CONTRACT NO. 76885		
PLOT SCALE = 40.0000' / in.		CHECKED - CLS	REVISED -		SCALE: V:5 H:20	SHEET NO. 40 OF 43 SHEETS	STA. N/A	TO STA. N/A		ILLINOIS FED. AID PROJECT		
PLOT DATE = 1/25/2013		DATE - 01/25/2013	REVISED -									