
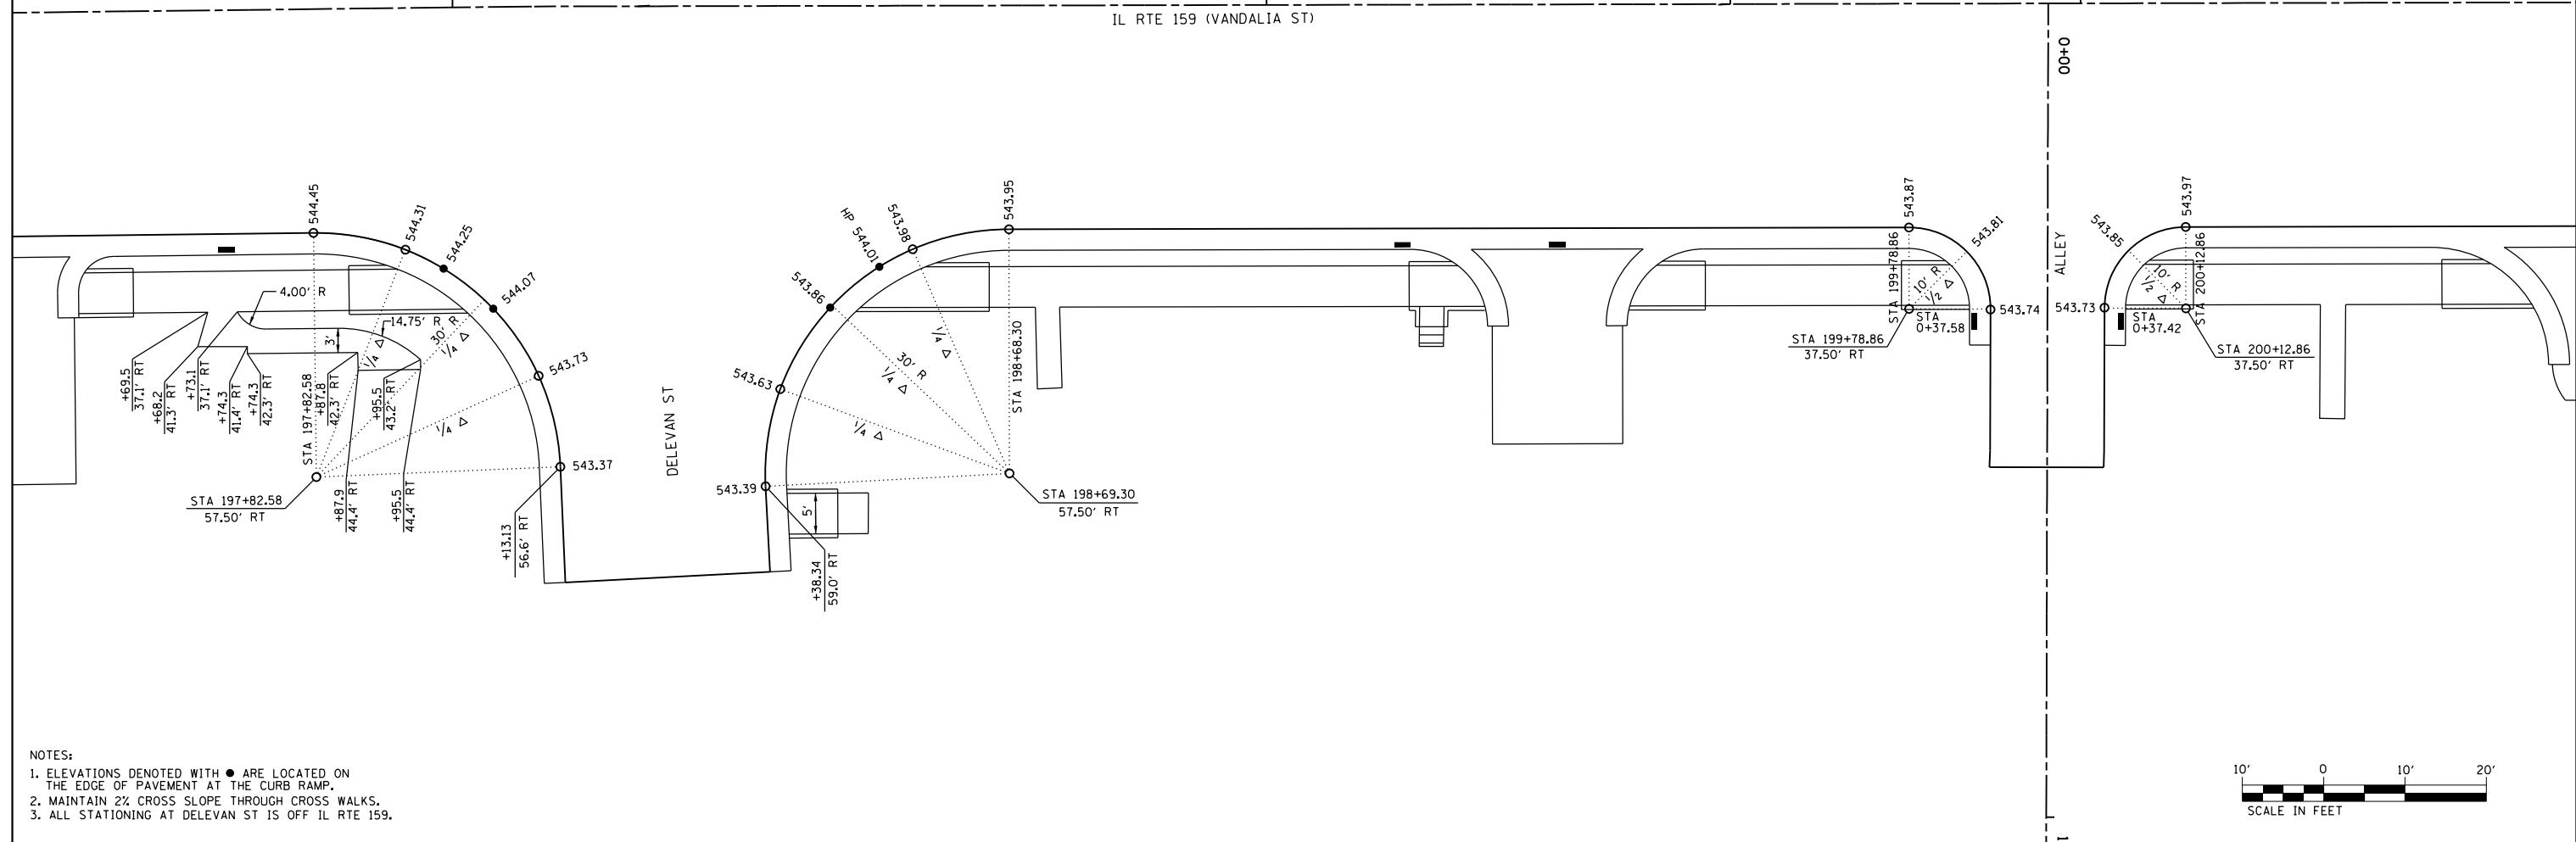


\*CURB ELEVATIONS ARE APPROXIMATE.  
FIELD VERIFY TO ENSURE DRAINAGE AWAY  
FROM BUILDING.

| POINT ID | ALIGNMENT  | STATION   | OFFSET   | ELEVATION |
|----------|------------|-----------|----------|-----------|
| A        | IL RTE 159 | 198+60.03 | 44.0' LT | 545.30    |
| B        | IL RTE 159 | 198+60.03 | 40.0' LT | 545.28    |
| C        | IL RTE 159 | 198+64.03 | 44.0' LT | 545.34    |
| D        | IL RTE 159 | 198+64.03 | 40.0' LT | 545.26    |
| E        | IL RTE 159 | 198+72.23 | 44.1' LT | 545.71    |
| F        | IL RTE 159 | 198+72.40 | 40.1' LT | 545.67    |
| G        | IL RTE 159 | 198+73.81 | 40.1' LT | 545.75    |
| H        | IL RTE 159 | 198+76.15 | 43.8' LT | 545.79    |
| I        | IL RTE 159 | 198+77.24 | 38.7' LT | 545.81    |
| J        | IL RTE 159 | 198+76.51 | 36.6' LT | 545.03*   |
| K        | IL RTE 159 | 198+76.41 | 36.1' LT | 544.96    |
| L        | IL RTE 159 | 198+80.88 | 35.7' LT | 545.45*   |
| M        | IL RTE 159 | 198+80.84 | 35.2' LT | 544.74    |
| N        | IL RTE 159 | 199+00.00 | 36.1' LT | 545.49*   |
| O        | IL RTE 159 | 199+00.00 | 35.6' LT | 544.97    |
| P        | IL RTE 159 | 199+15.63 | 36.3' LT | 545.95*   |
| Q        | IL RTE 159 | 199+15.90 | 35.9' LT | 544.76    |

NOTE: ENGINEER TO COORDINATE CONSTRUCTION  
OF CURB AND SIDEWALK AT NORTHEAST  
CORNER OF BUILDING WITH PROPERTY OWNER  
PRIOR TO CONSTRUCTION.

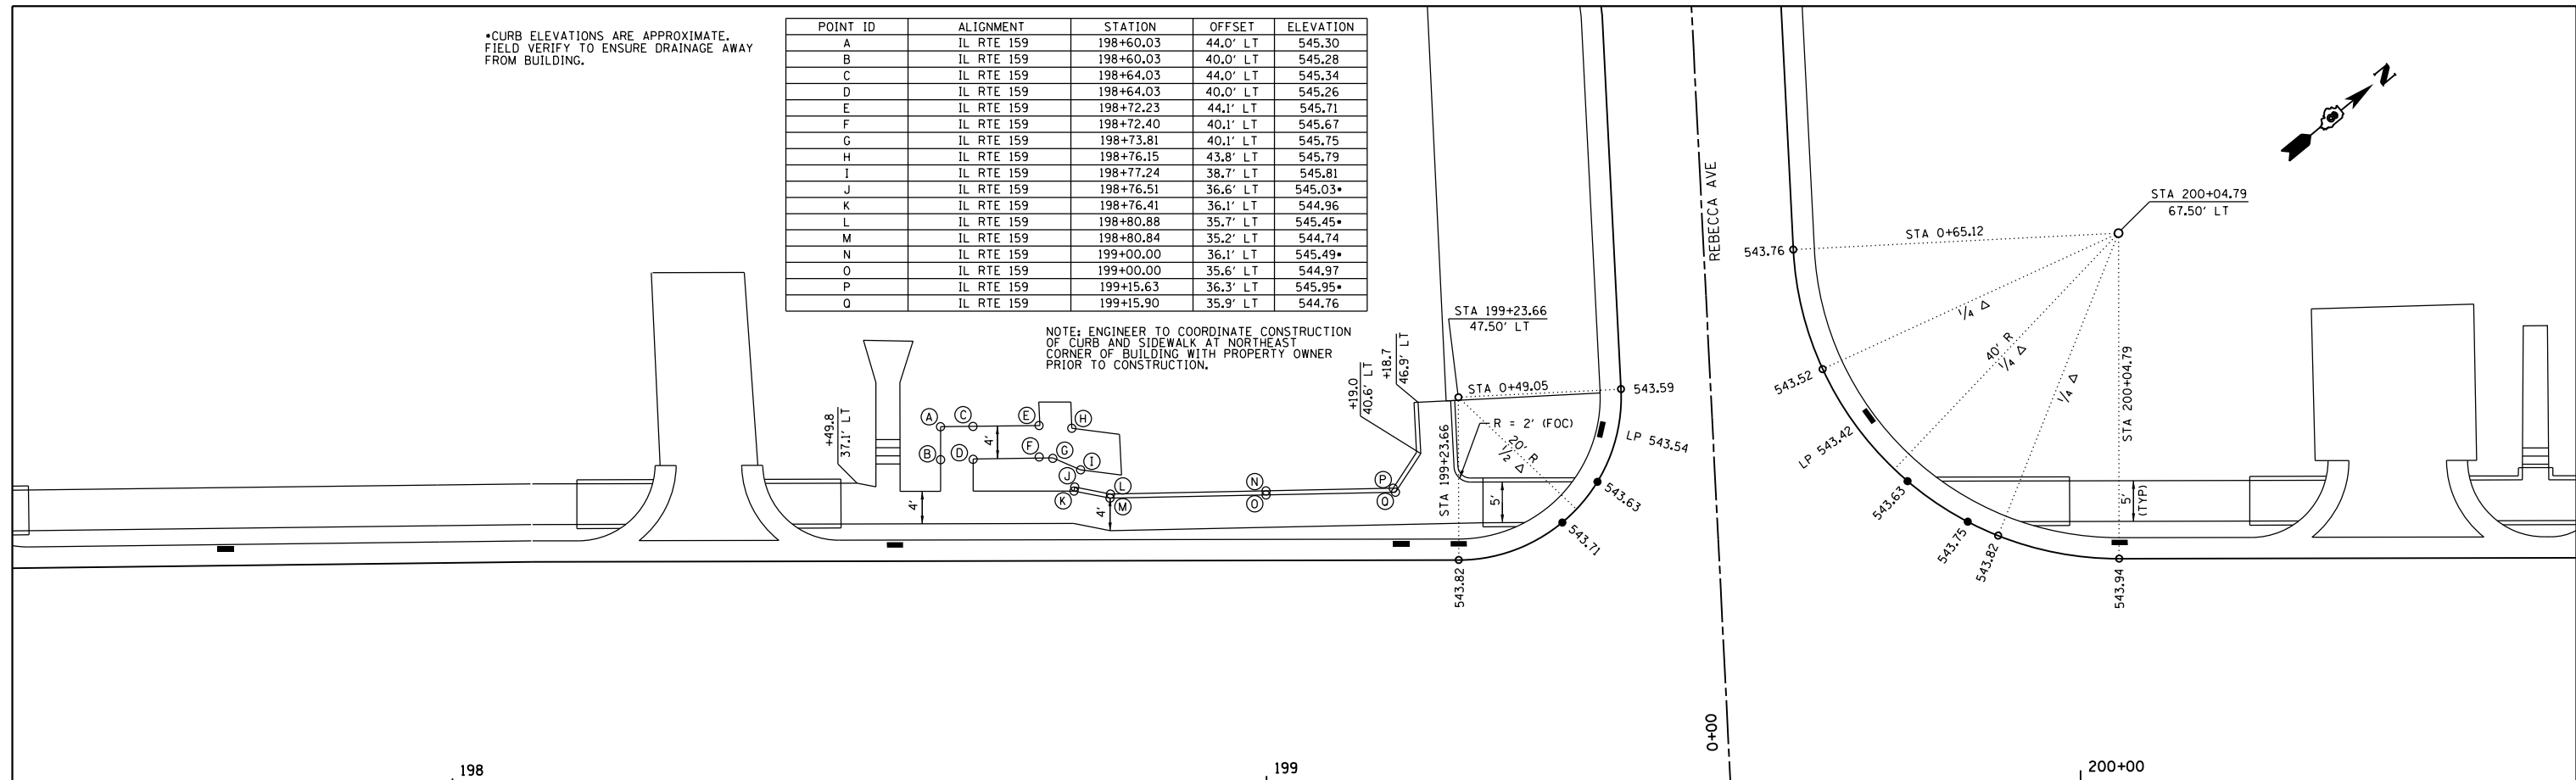

- NOTES:
- ELEVATIONS DENOTED WITH ● ARE LOCATED ON THE EDGE OF PAVEMENT AT THE CURB RAMP.
  - MAINTAIN 2% CROSS SLOPE THROUGH CROSS WALKS.
  - ALL STATIONING AT DELEVAN ST IS OFF IL RTE 159.



|   |                     |                   |           |   |  |                           |                  |                      |              |           |
|---|---------------------|-------------------|-----------|---|--|---------------------------|------------------|----------------------|--------------|-----------|
| FILE NAME =   | USER NAME = default | DESIGNED - AGF    | REVISED - | <b>STATE OF ILLINOIS<br/>DEPARTMENT OF TRANSPORTATION</b> | <b>INTERSECTION GEOMETRIC DETAILS<br/>DELEVAN ST / REBECCA AVE / ALLEY AT 199 + 96</b> | F.A.P. R.T.E.             | SECTION          | COUNTY               | TOTAL SHEETS | SHEET NO. |
| P:\Projects\513501\CADD\DN\0876885-sh\intersec-detail.dgn |                     | DRAWN - AGF       | REVISED - |   |  | 600                       | 60-(30,31,128)-3 | MADISON              | 529          | 141       |
| PLOT SCALE = 20.0000' / in.                               |                     | CHECKED - CLS     | REVISED - |   |  | CONTRACT NO. 76885        |                  |                      |              |           |
| PLOT DATE = 1/25/2013                                     |                     | DATE - 01/25/2013 | REVISED - |   |  | ILLINOIS FED. AID PROJECT |                  |                      |              |           |
|   |                     |                   |           | SCALE: 1" = 10'   |  | SHEET NO. 11 OF 22 SHEETS |                  | STA. N/A TO STA. N/A |              |           |