


IL RTE 159 PROPOSED STORM SEWER PROFILE

SCALE: 1" = 20' HORIZ  
1" = 5' VERT

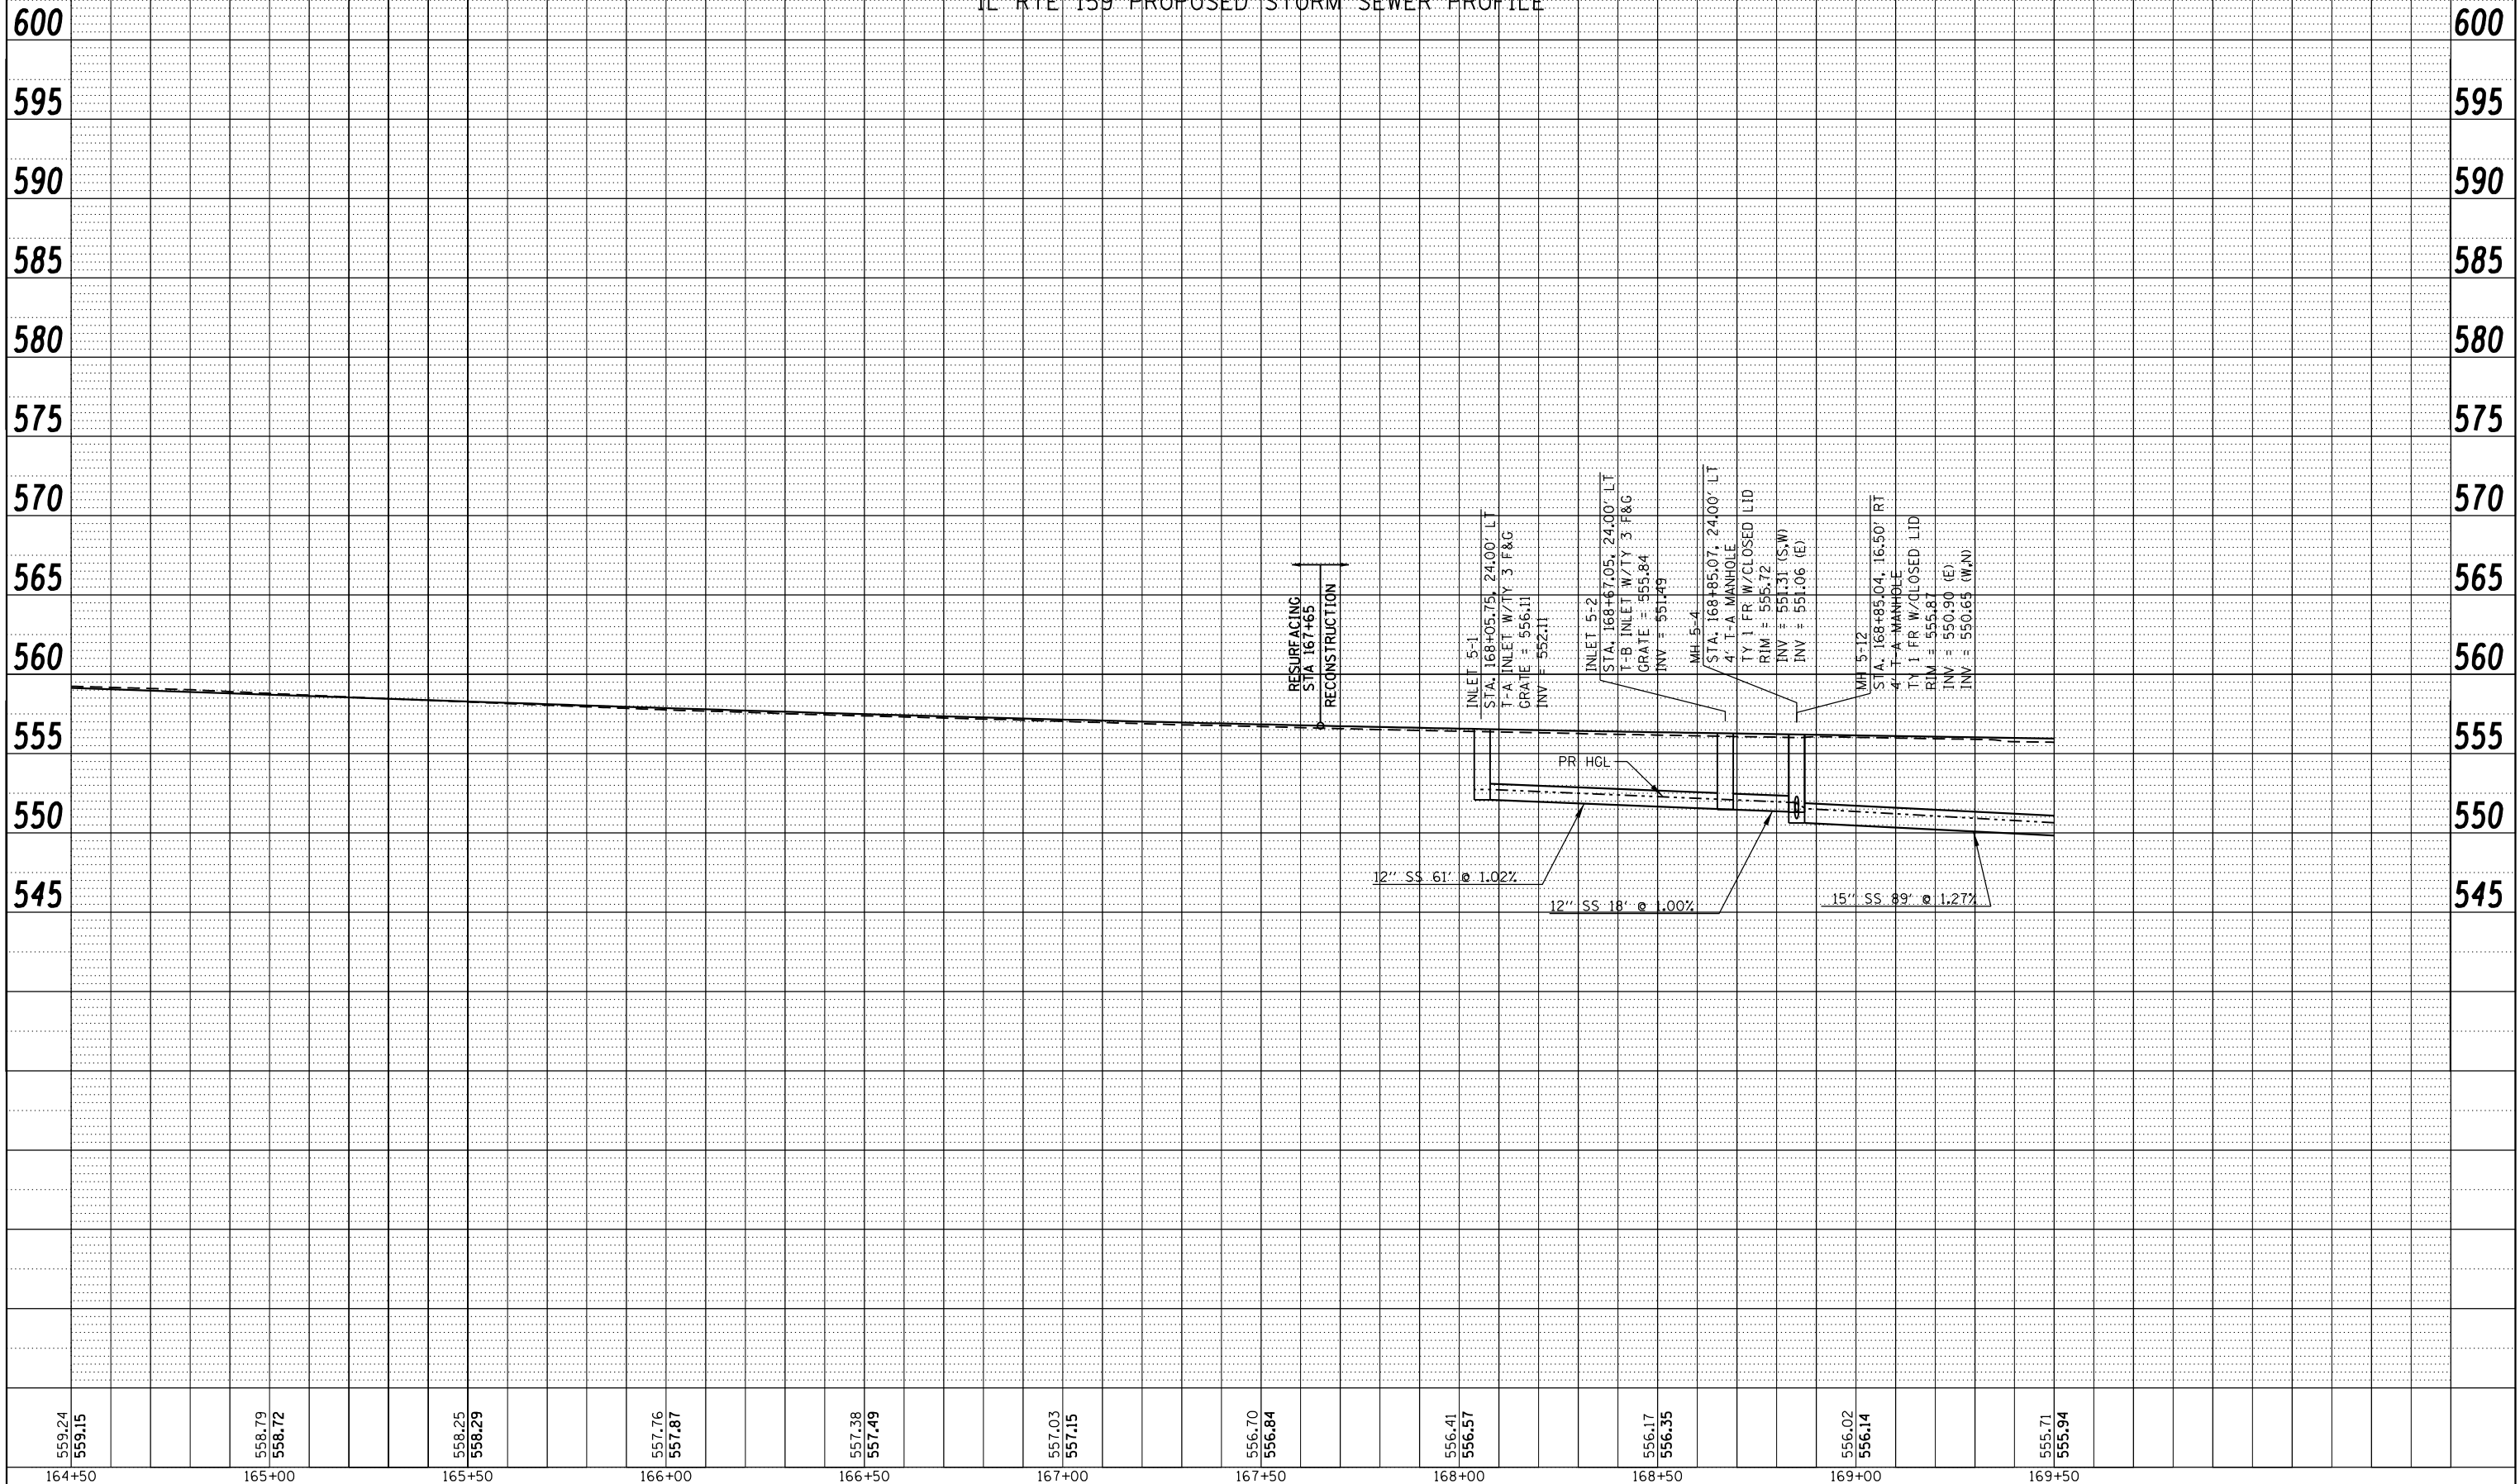

PLAN	SURVEYED	BY	DATE
	PLOTTED		
	ALIGNMENT CHECKED		
	STRUCTURE CHECKED		
	CADD FILE NAME		

PROFILE	SURVEYED	BY	DATE
	PLOTTED		
	GRADES CHECKED		
	STRUCTURE NOT AT THIS OFFICE		

559.24	558.79	558.25	557.76	557.38	557.03	556.70	556.41	556.17	556.02	555.71
559.15	558.72	558.29	557.87	557.49	557.15	556.84	556.57	556.35	556.14	555.94
164+50	165+00	165+50	166+00	166+50	167+00	167+50	168+00	168+50	169+00	169+50

FILE NAME =	USER NAME = default	DESIGNED - DRH	REVISED -
P:\Projects\513501\CADD\DCN\0876885-shd-drain.dgn		DRAWN - DRH	REVISED -
		CHECKED - VAM	REVISED -
		DATE - 01/25/2013	REVISED -

STATE OF ILLINOIS  
DEPARTMENT OF TRANSPORTATION

DRAINAGE AND UTILITY PROFILE	
IL ROUTE 159	
SCALE: N/A	SHEET NO. 2 OF 73 SHEETS STA. 164+50.00 TO STA. 169+50.00

F.A.P. RTE.	SECTION	COUNTY	TOTAL SHEETS	SHEET NO.
600	60-(30,31,128)-3	MADISON	529	155
CONTRACT NO. 76885				
ILLINOIS FED. AID PROJECT				