



PLAN	SURVEYED	DATE
	PLOTTED	BY
	GRADES CHECKED	
	STRUCTURE NOTATIONS CHECKED	
	NOTE BOOK	
	NO.	
	CADD FILE NAME	

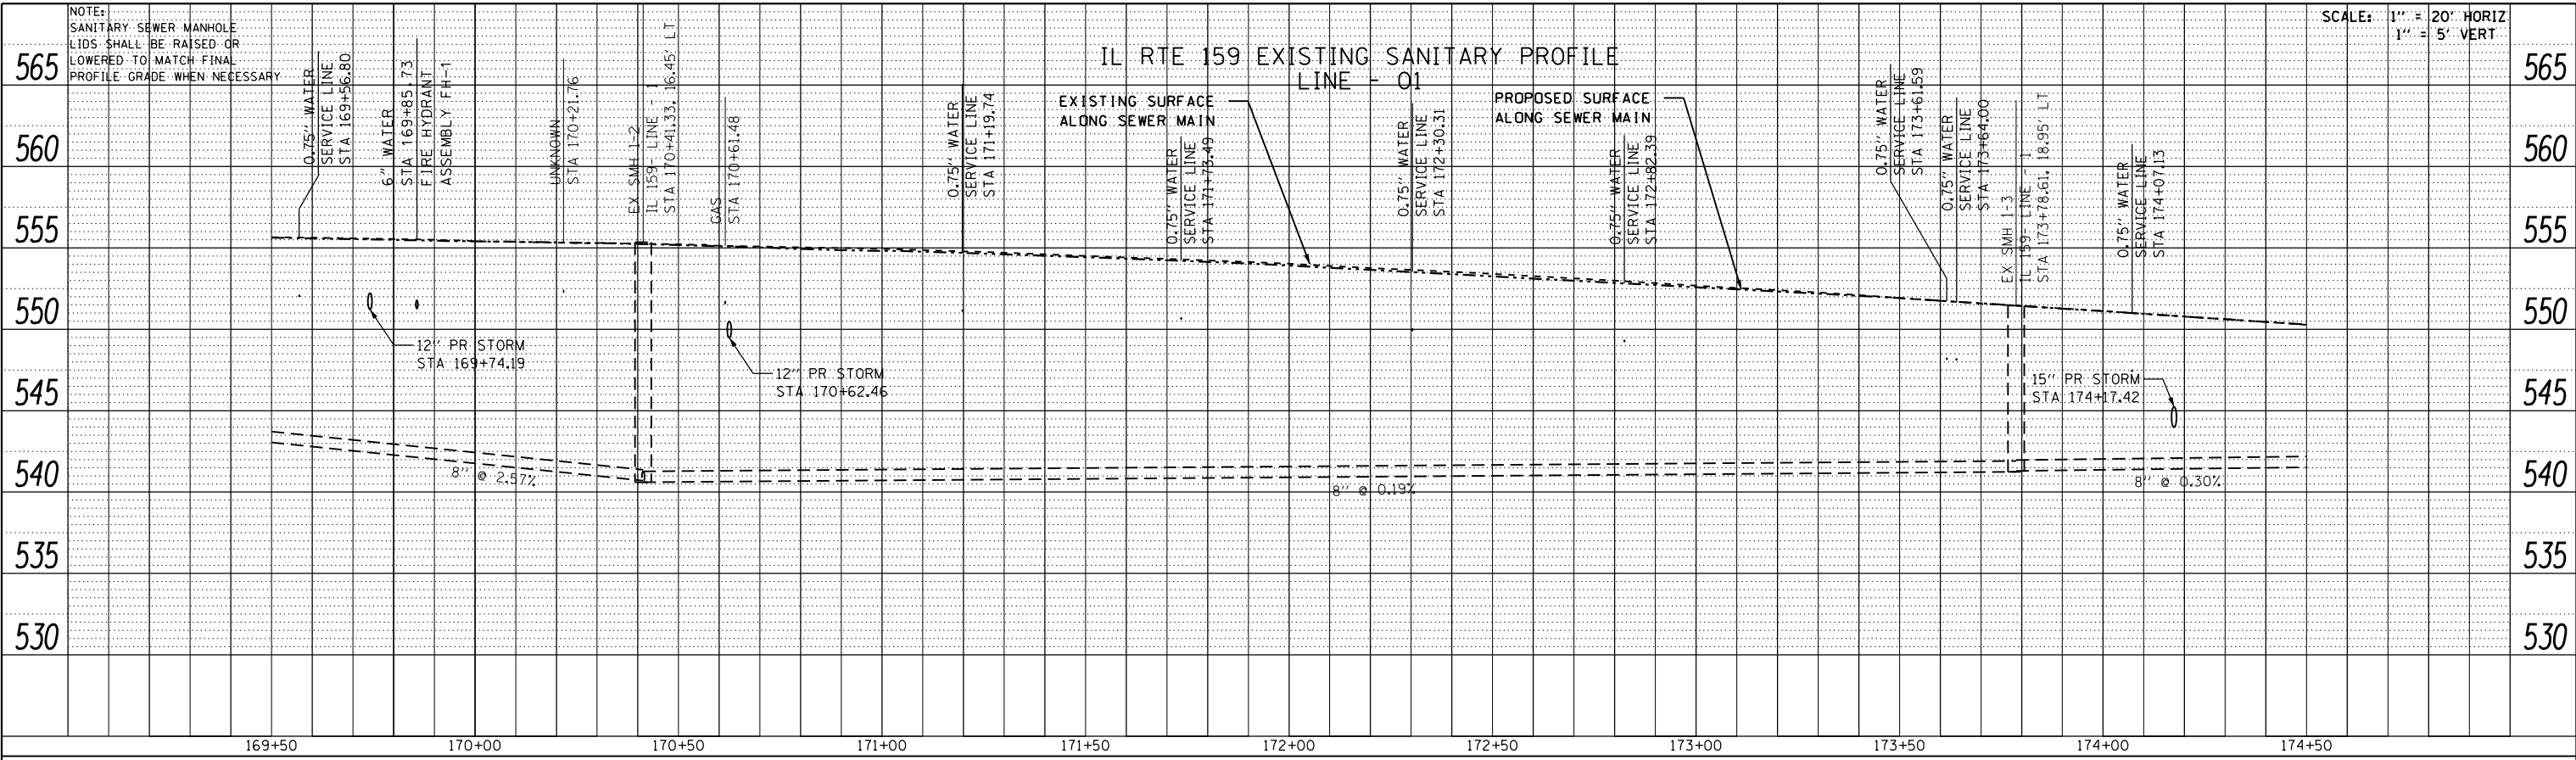

PROFILE	SURVEYED	DATE
	PLOTTED	BY
	GRADES CHECKED	
	STRUCTURE NOTATIONS CHECKED	
	NOTE BOOK	
	NO.	
	CADD FILE NAME	

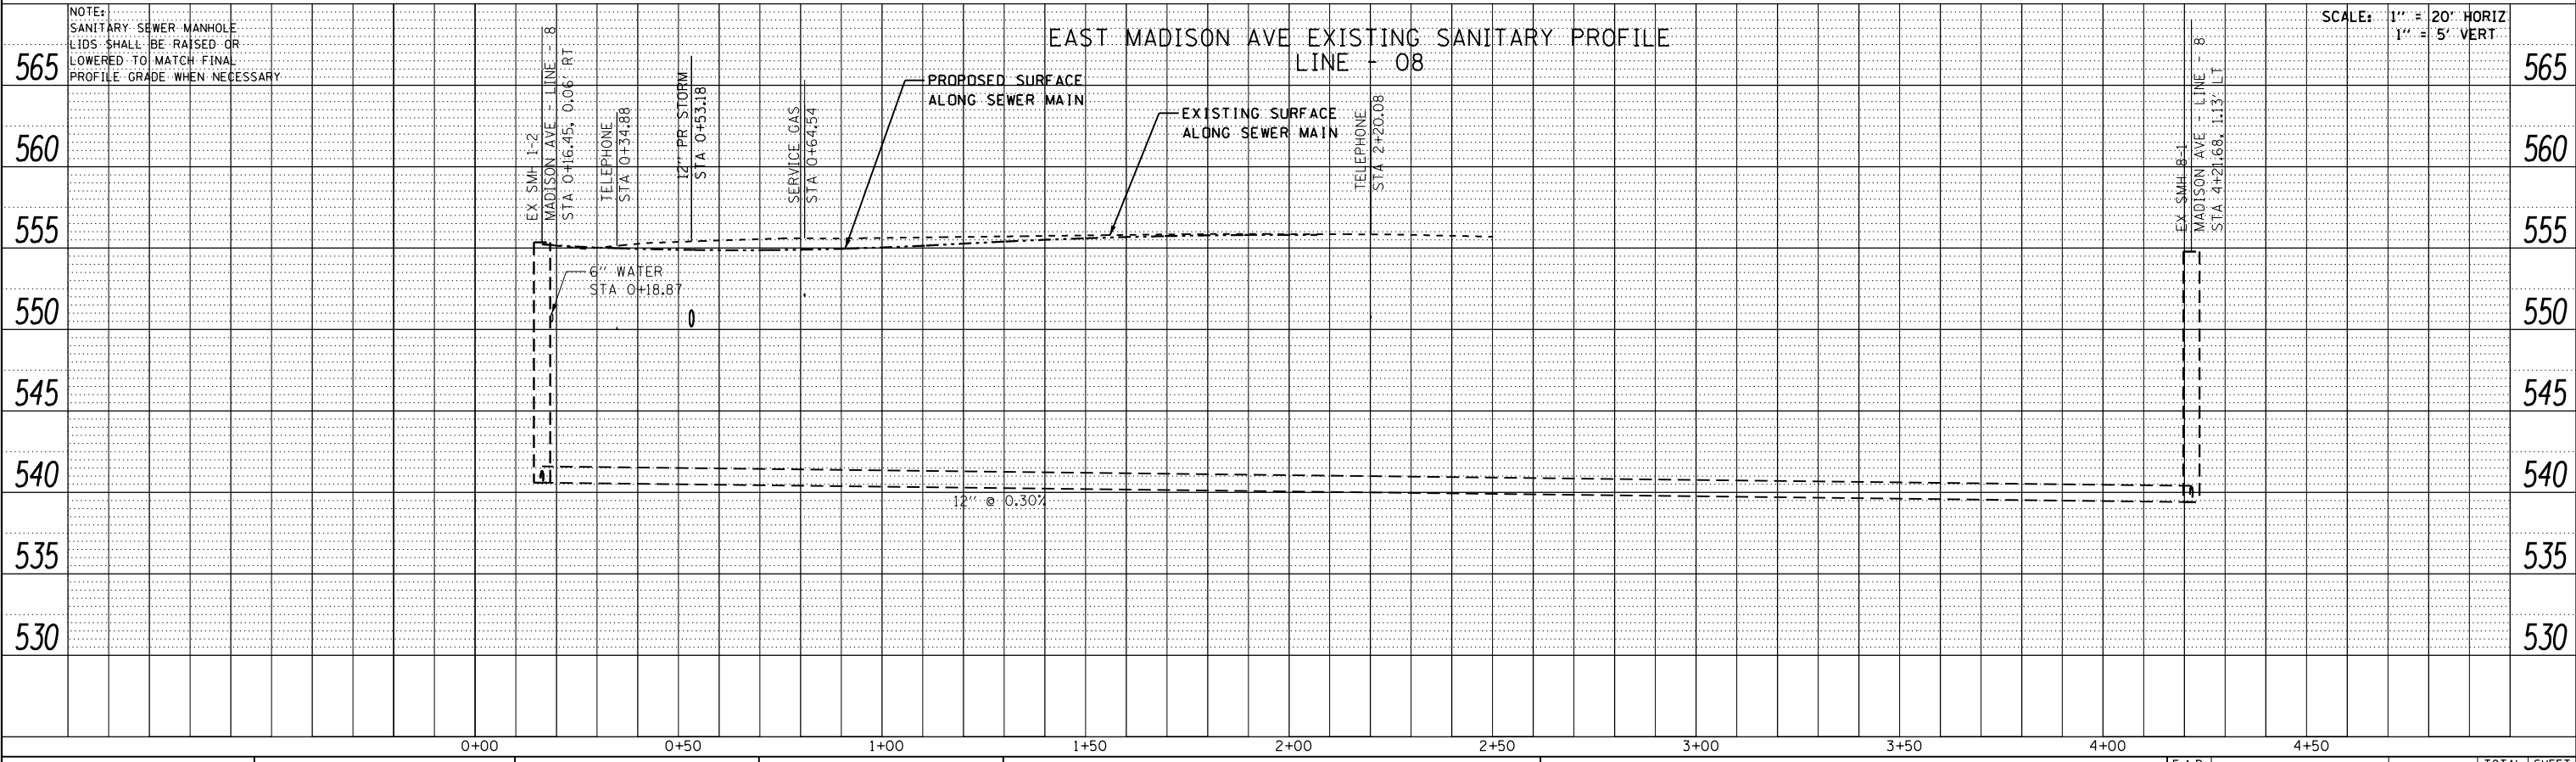

FILE NAME = P:\Projects\513501\CADD\GDN\0876885-shd-drain.dgn	USER NAME = default	DESIGNED - DRH	REVISED -	STATE OF ILLINOIS DEPARTMENT OF TRANSPORTATION	DRAINAGE AND UTILITY PROFILE IL ROUTE 159	F.A.P. RTE. = 600	SECTION = 60-(30,31,128)-3	COUNTY = MADISON	TOTAL SHEETS = 529	SHEET NO. = 160	
PLOT SCALE = 40.0000' / in.	CHECKED - VAM	REVISED -	SCALE: N/A			SHEET NO. 7 OF 73 SHEETS	STA. 169+50.00 TO STA. 174+50.00	CONTRACT NO. 76885			
PLOT DATE = 2/1/2013	DATE - 01/25/2013	REVISED -	ILLINOIS FED. AID PROJECT								